


revision	date	author	revision notes
-	??.??.??	??	??
-	??.??.??	??	??

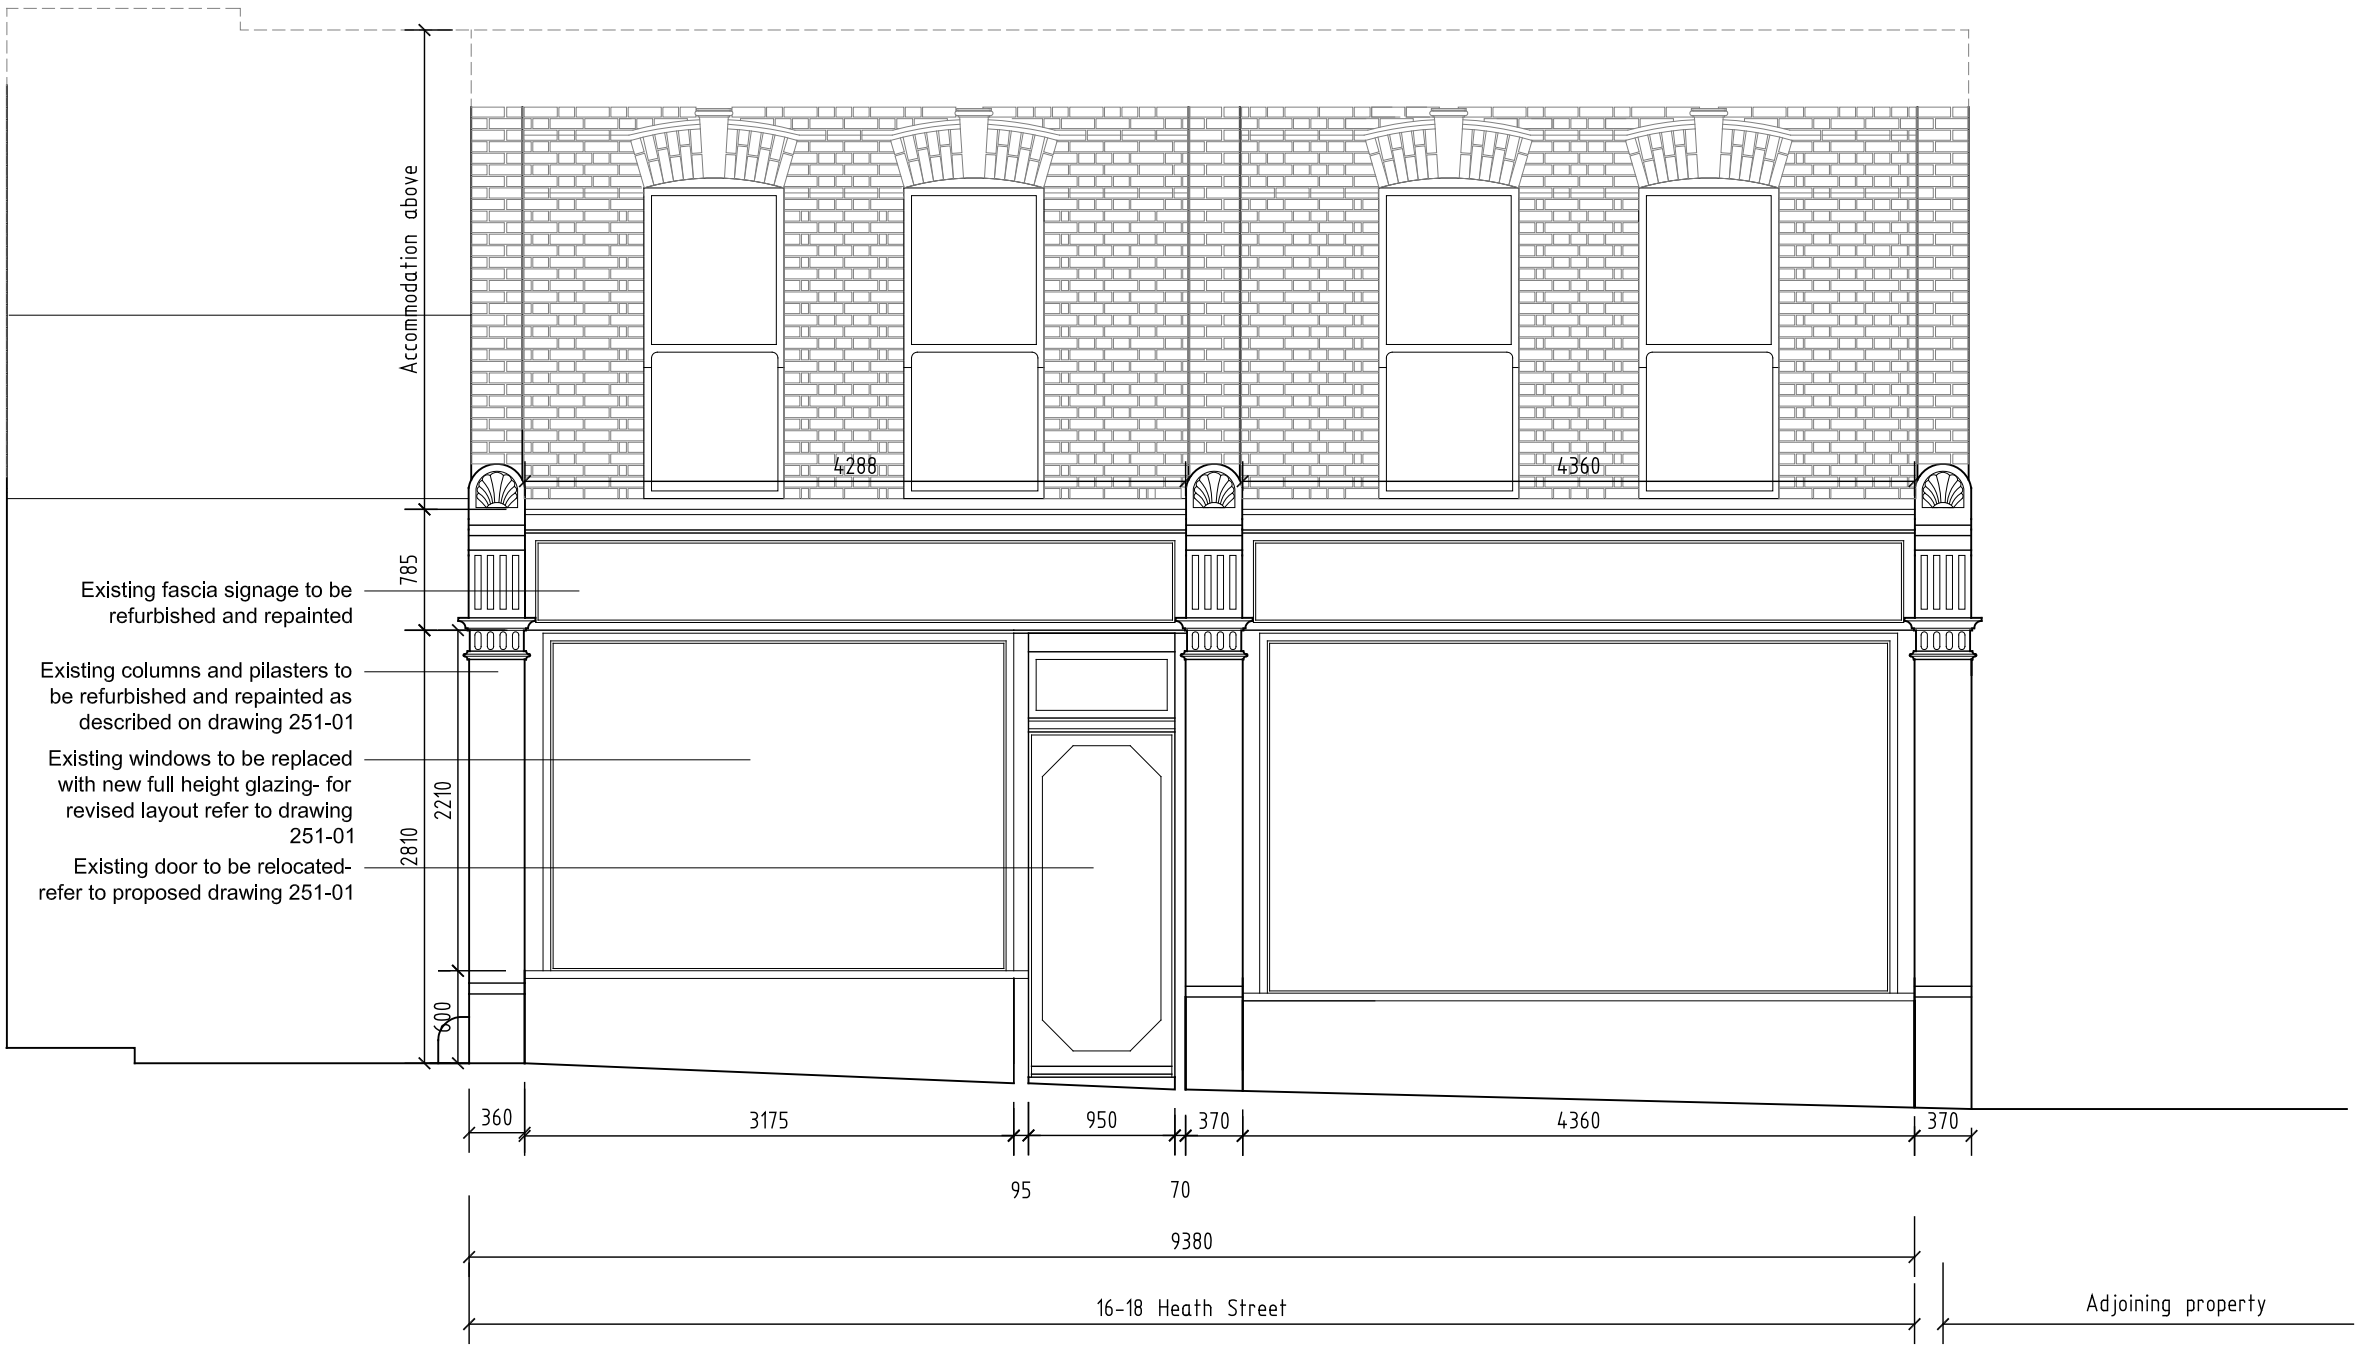

DO NOT SCALE FROM THIS DRAWING : Verify all dimensions on site			
project		Heath Street- Hampstead	
title		Front Elevation- Existing	
scale	1:50 @ A3	author	GEC
date	16.11.12	job no.	MISC
250-01			rev.
			-