
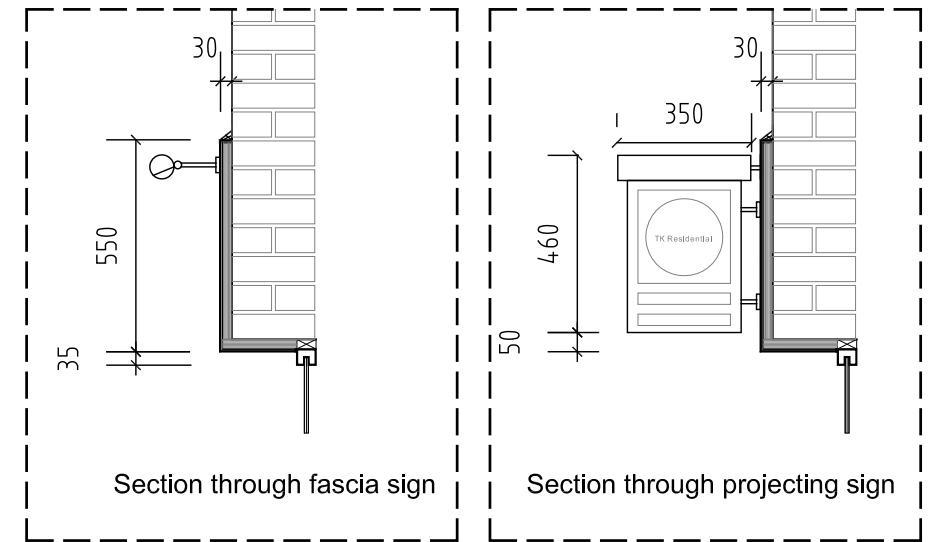


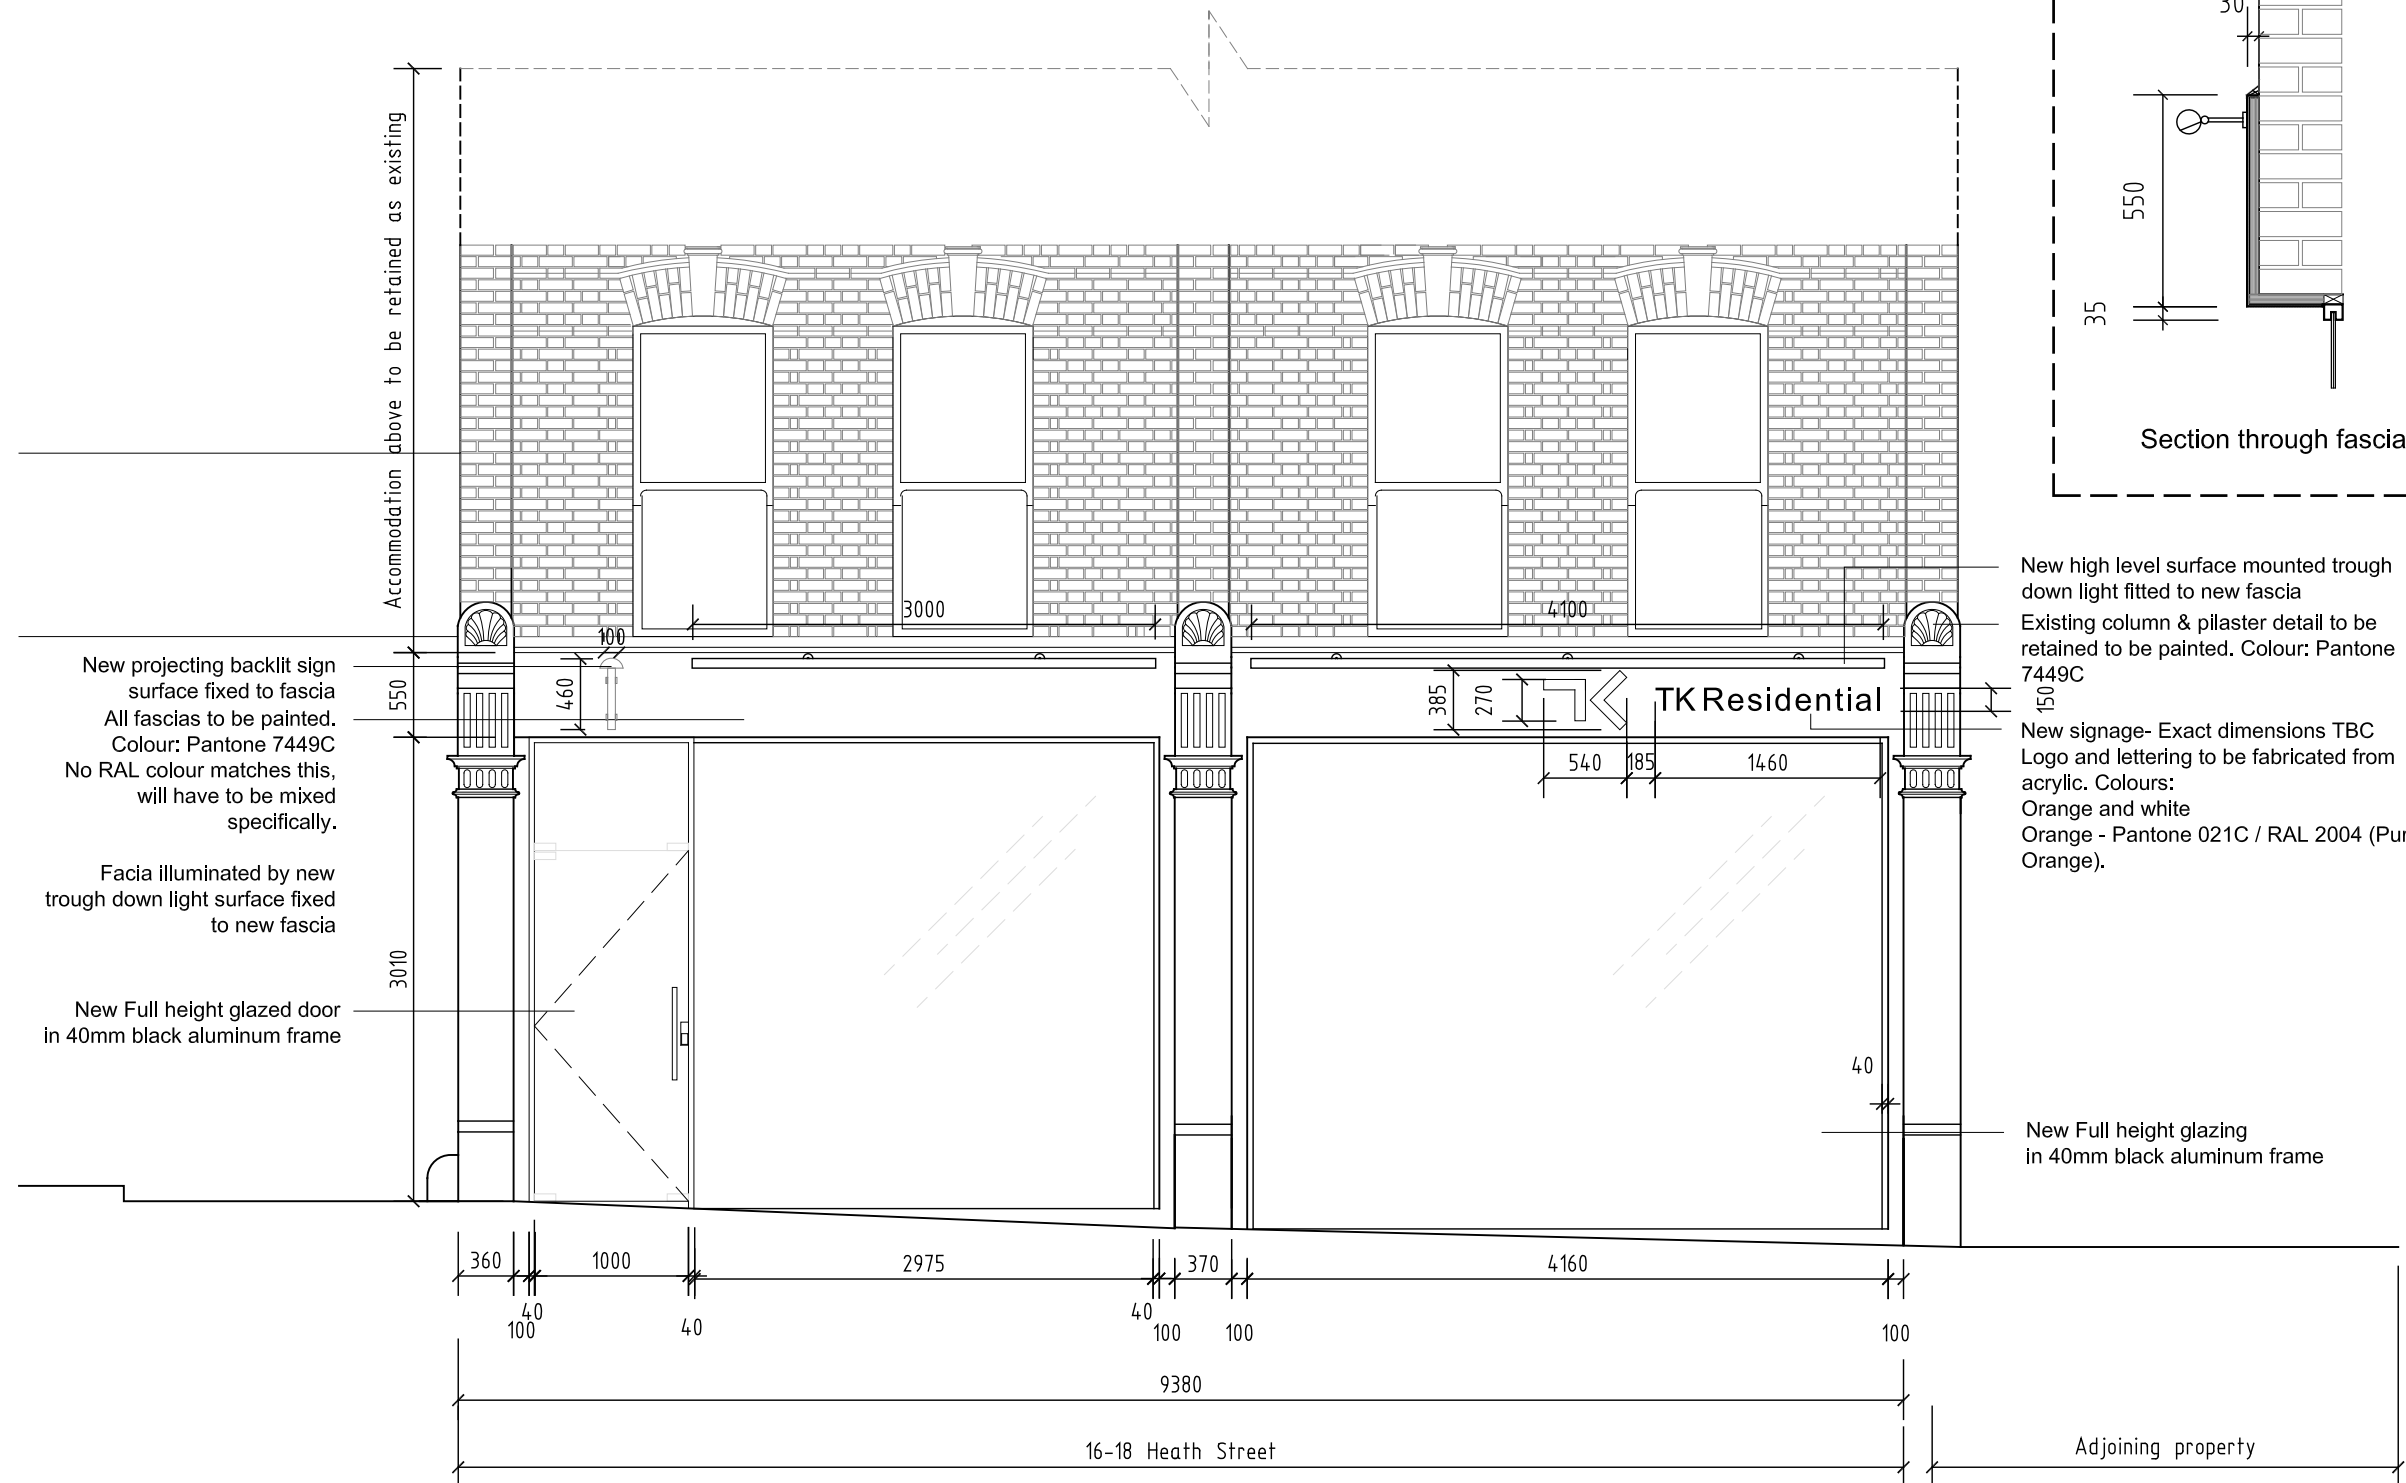

DO NOT SCALE FROM THIS DRAWING: Verify all dimensions on site			
project		Heath Street- Hampstead	
title		Front Elevation- Proposed	
scale	1:50 @ A3	author	GEC
date	27.11.12	job no.	MISC
251-01			-