



Notes:

For town planning purposes only

Do not scale this drawing

A3. (a) the materials used in any exterior work shall be of a similar appearance to those used in the construction of the exterior of the existing dwellinghouse

1 Huson Close

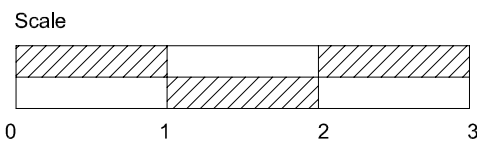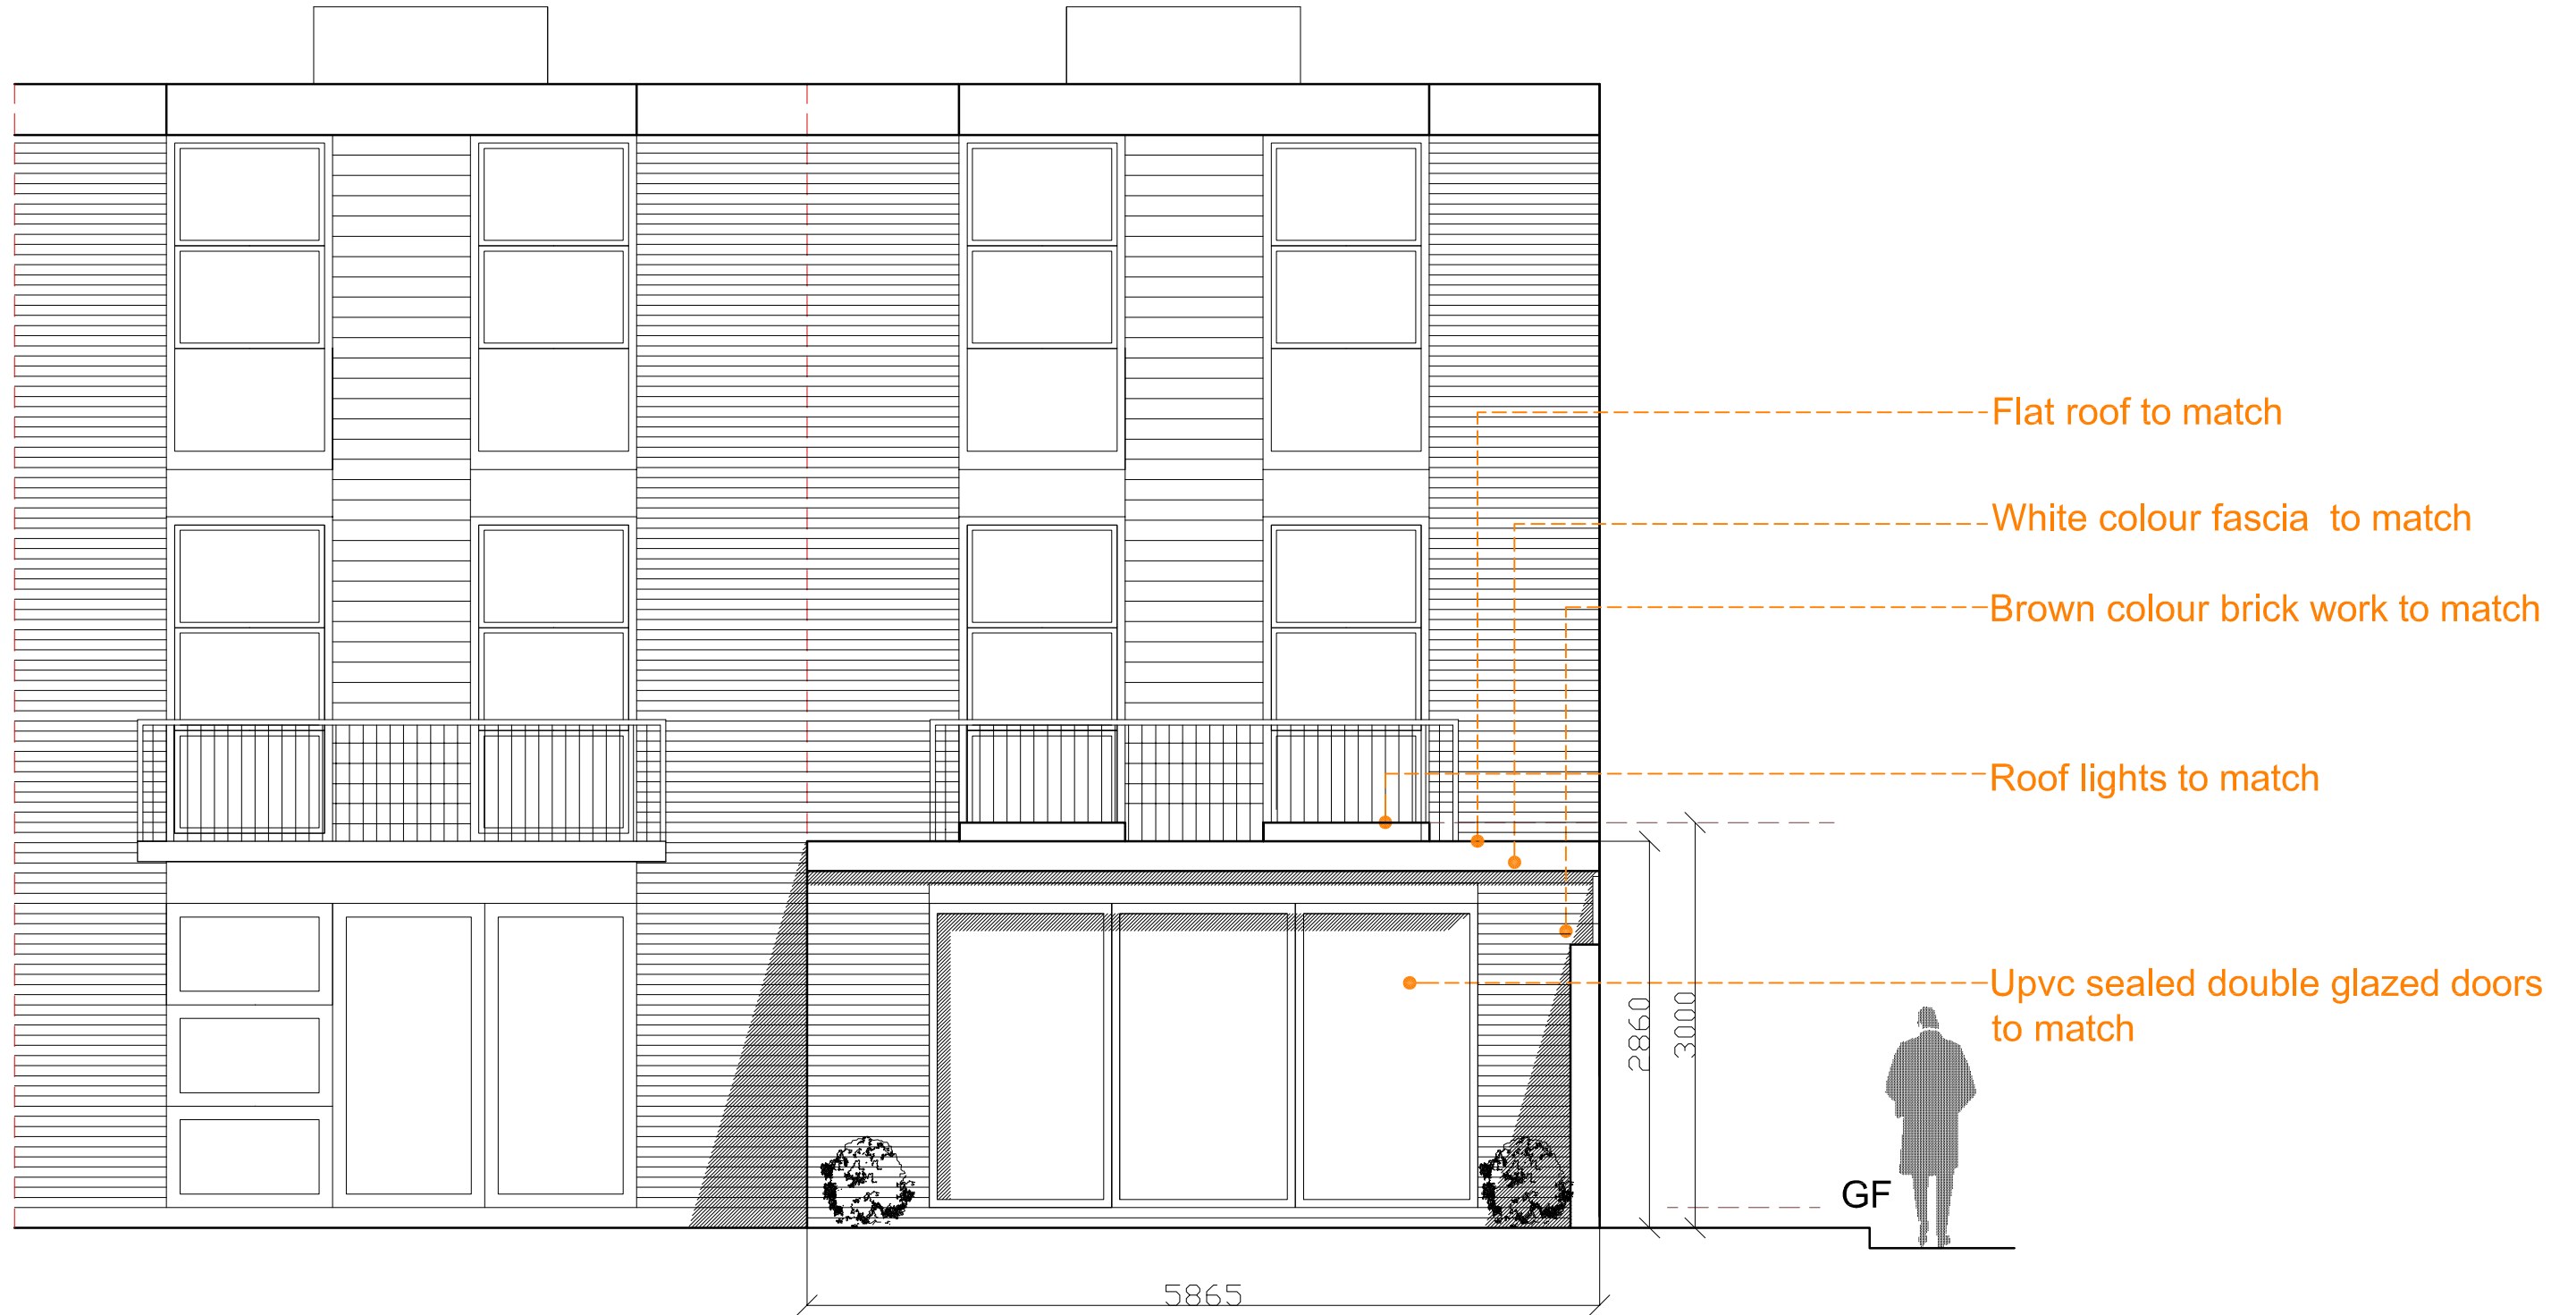

Rear Elevation

HC.P.95 - Proposed elevation
1:50 @ A3