


Notes:


For town planning purposes only

Do not scale this drawing

A3. (a) the materials used in any exterior work shall be of a similar appearance to those used in the construction of the exterior of the existing dwellinghouse

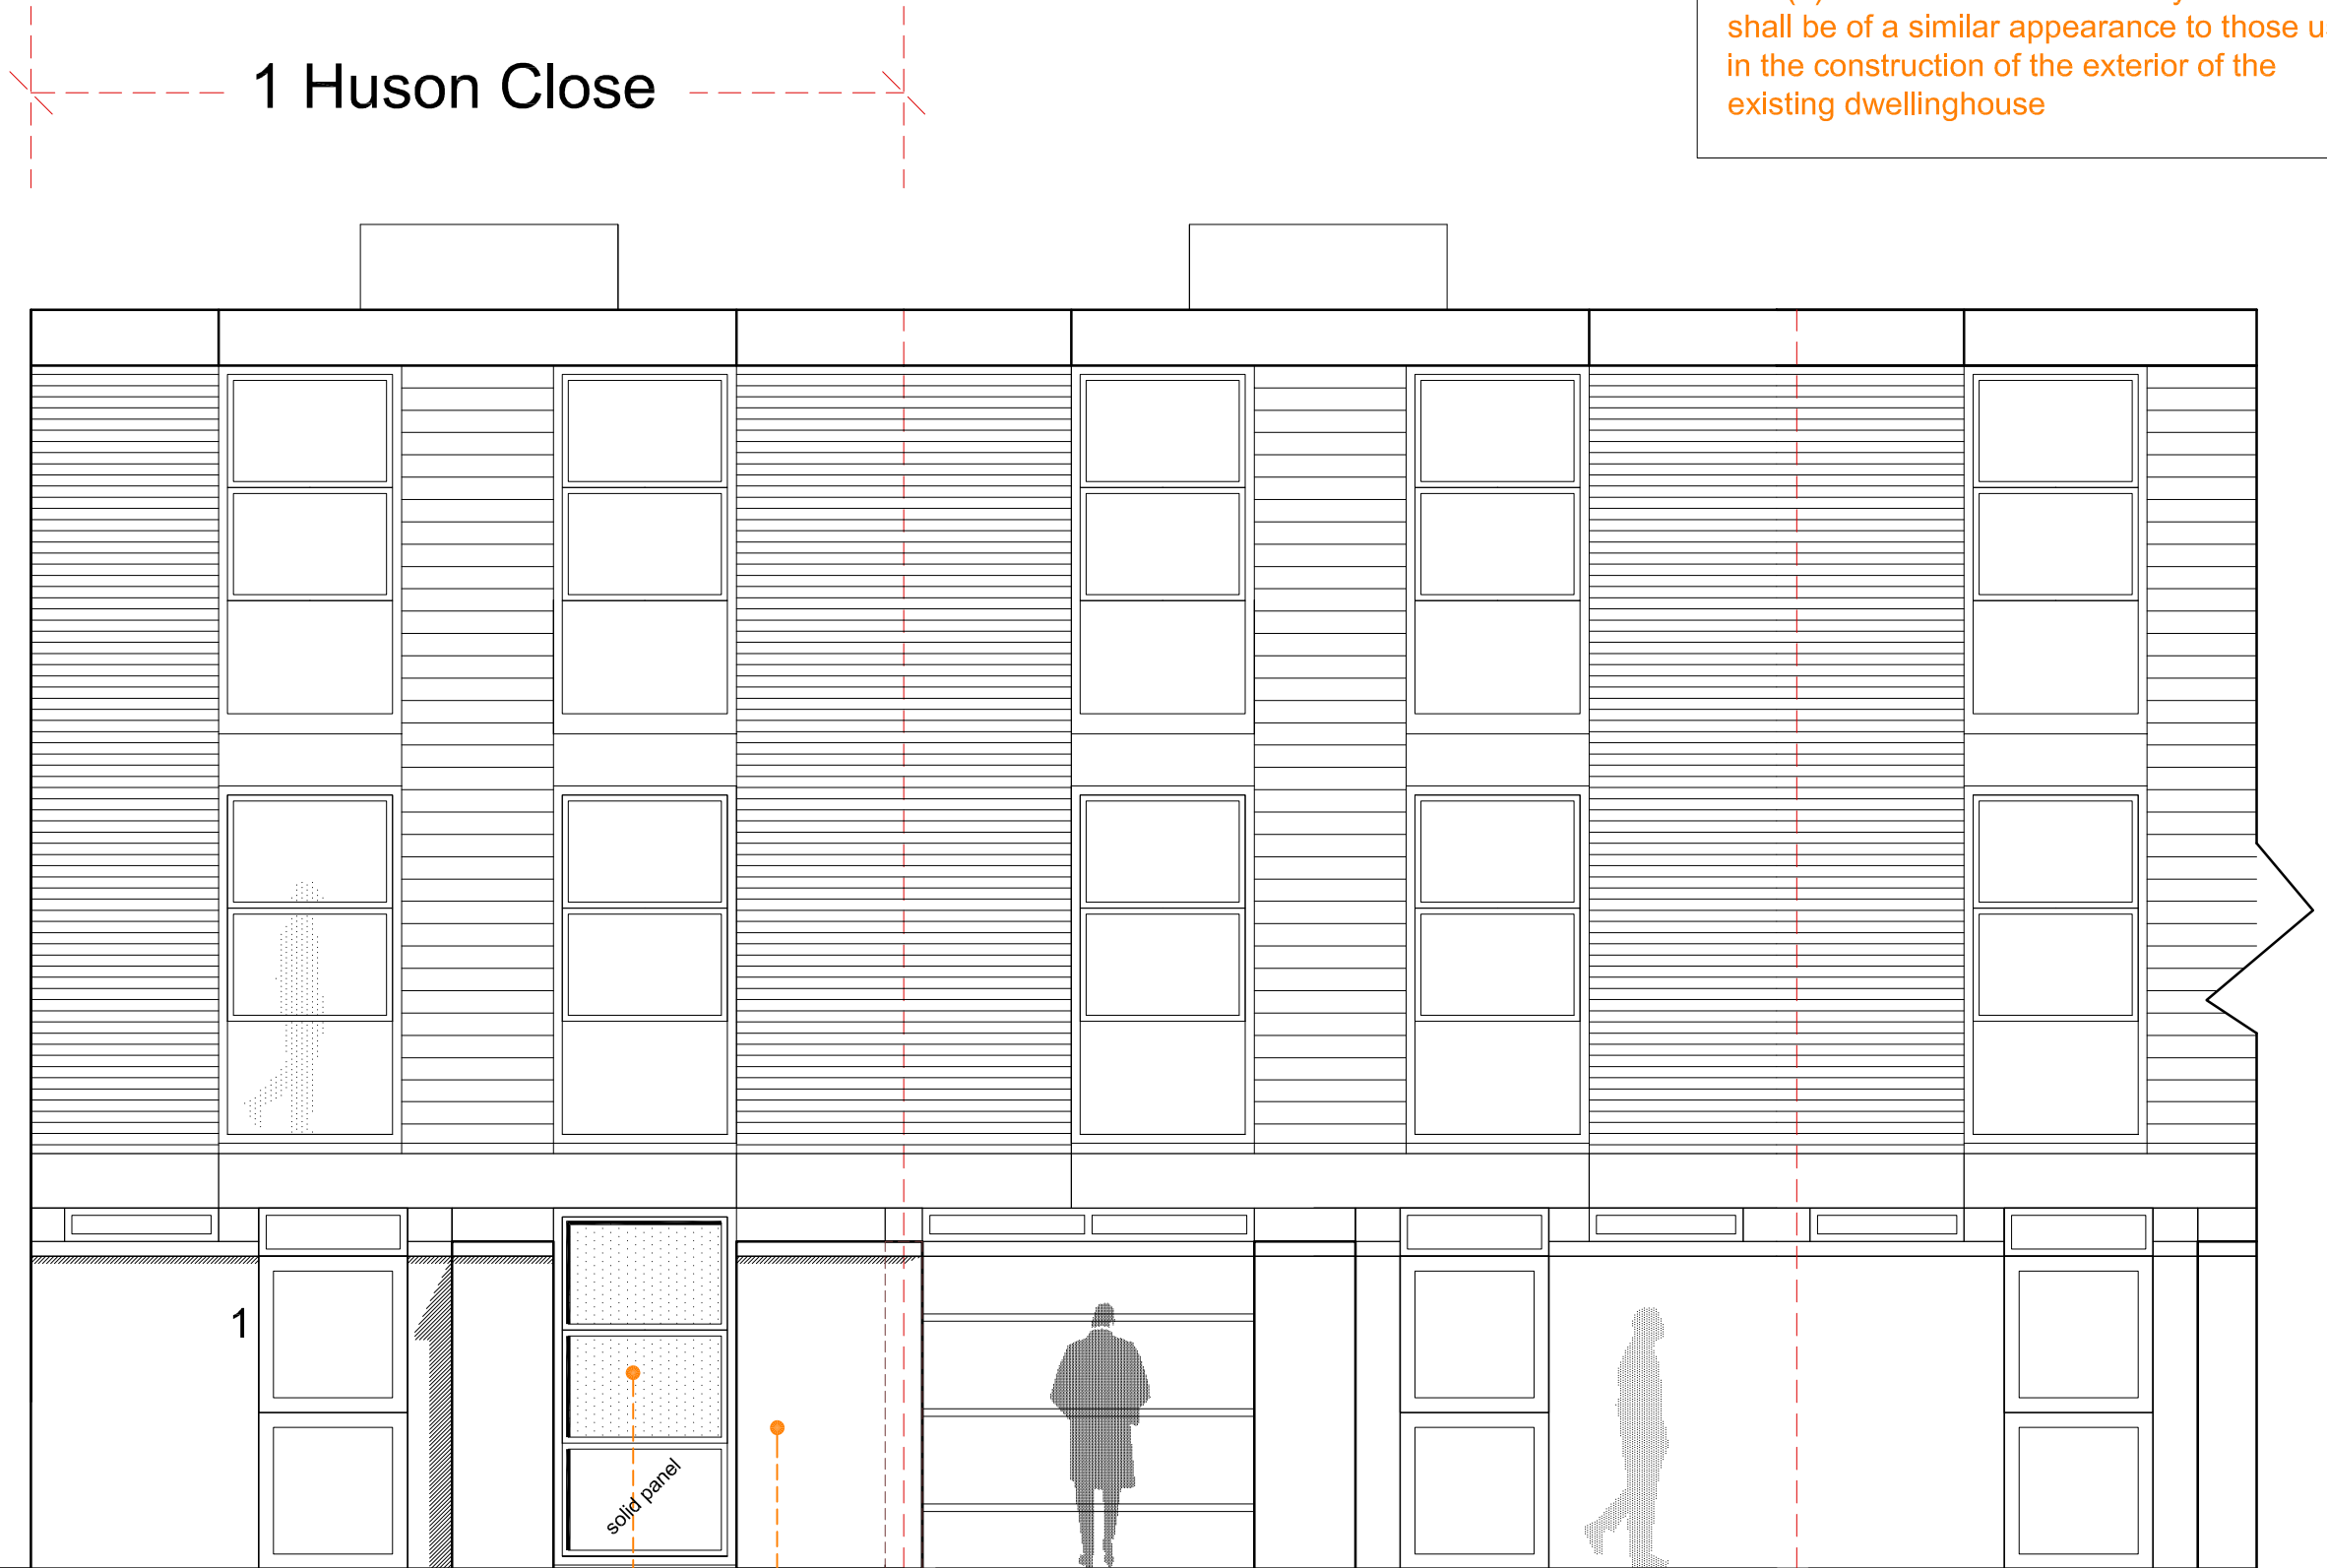

Smooth painted white render to match  
Upvc sealed double glazed window to match

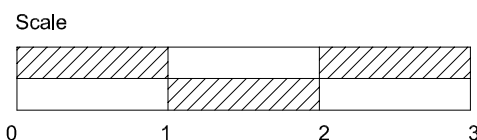

# Front Elevation

HC.P.96 - Proposed elevation  
1:50 @ A3