


1 Huson Close

A3. (a) the materials used in any exterior work shall be of a similar appearance to those used in the construction of the exterior of the existing dwellinghouse

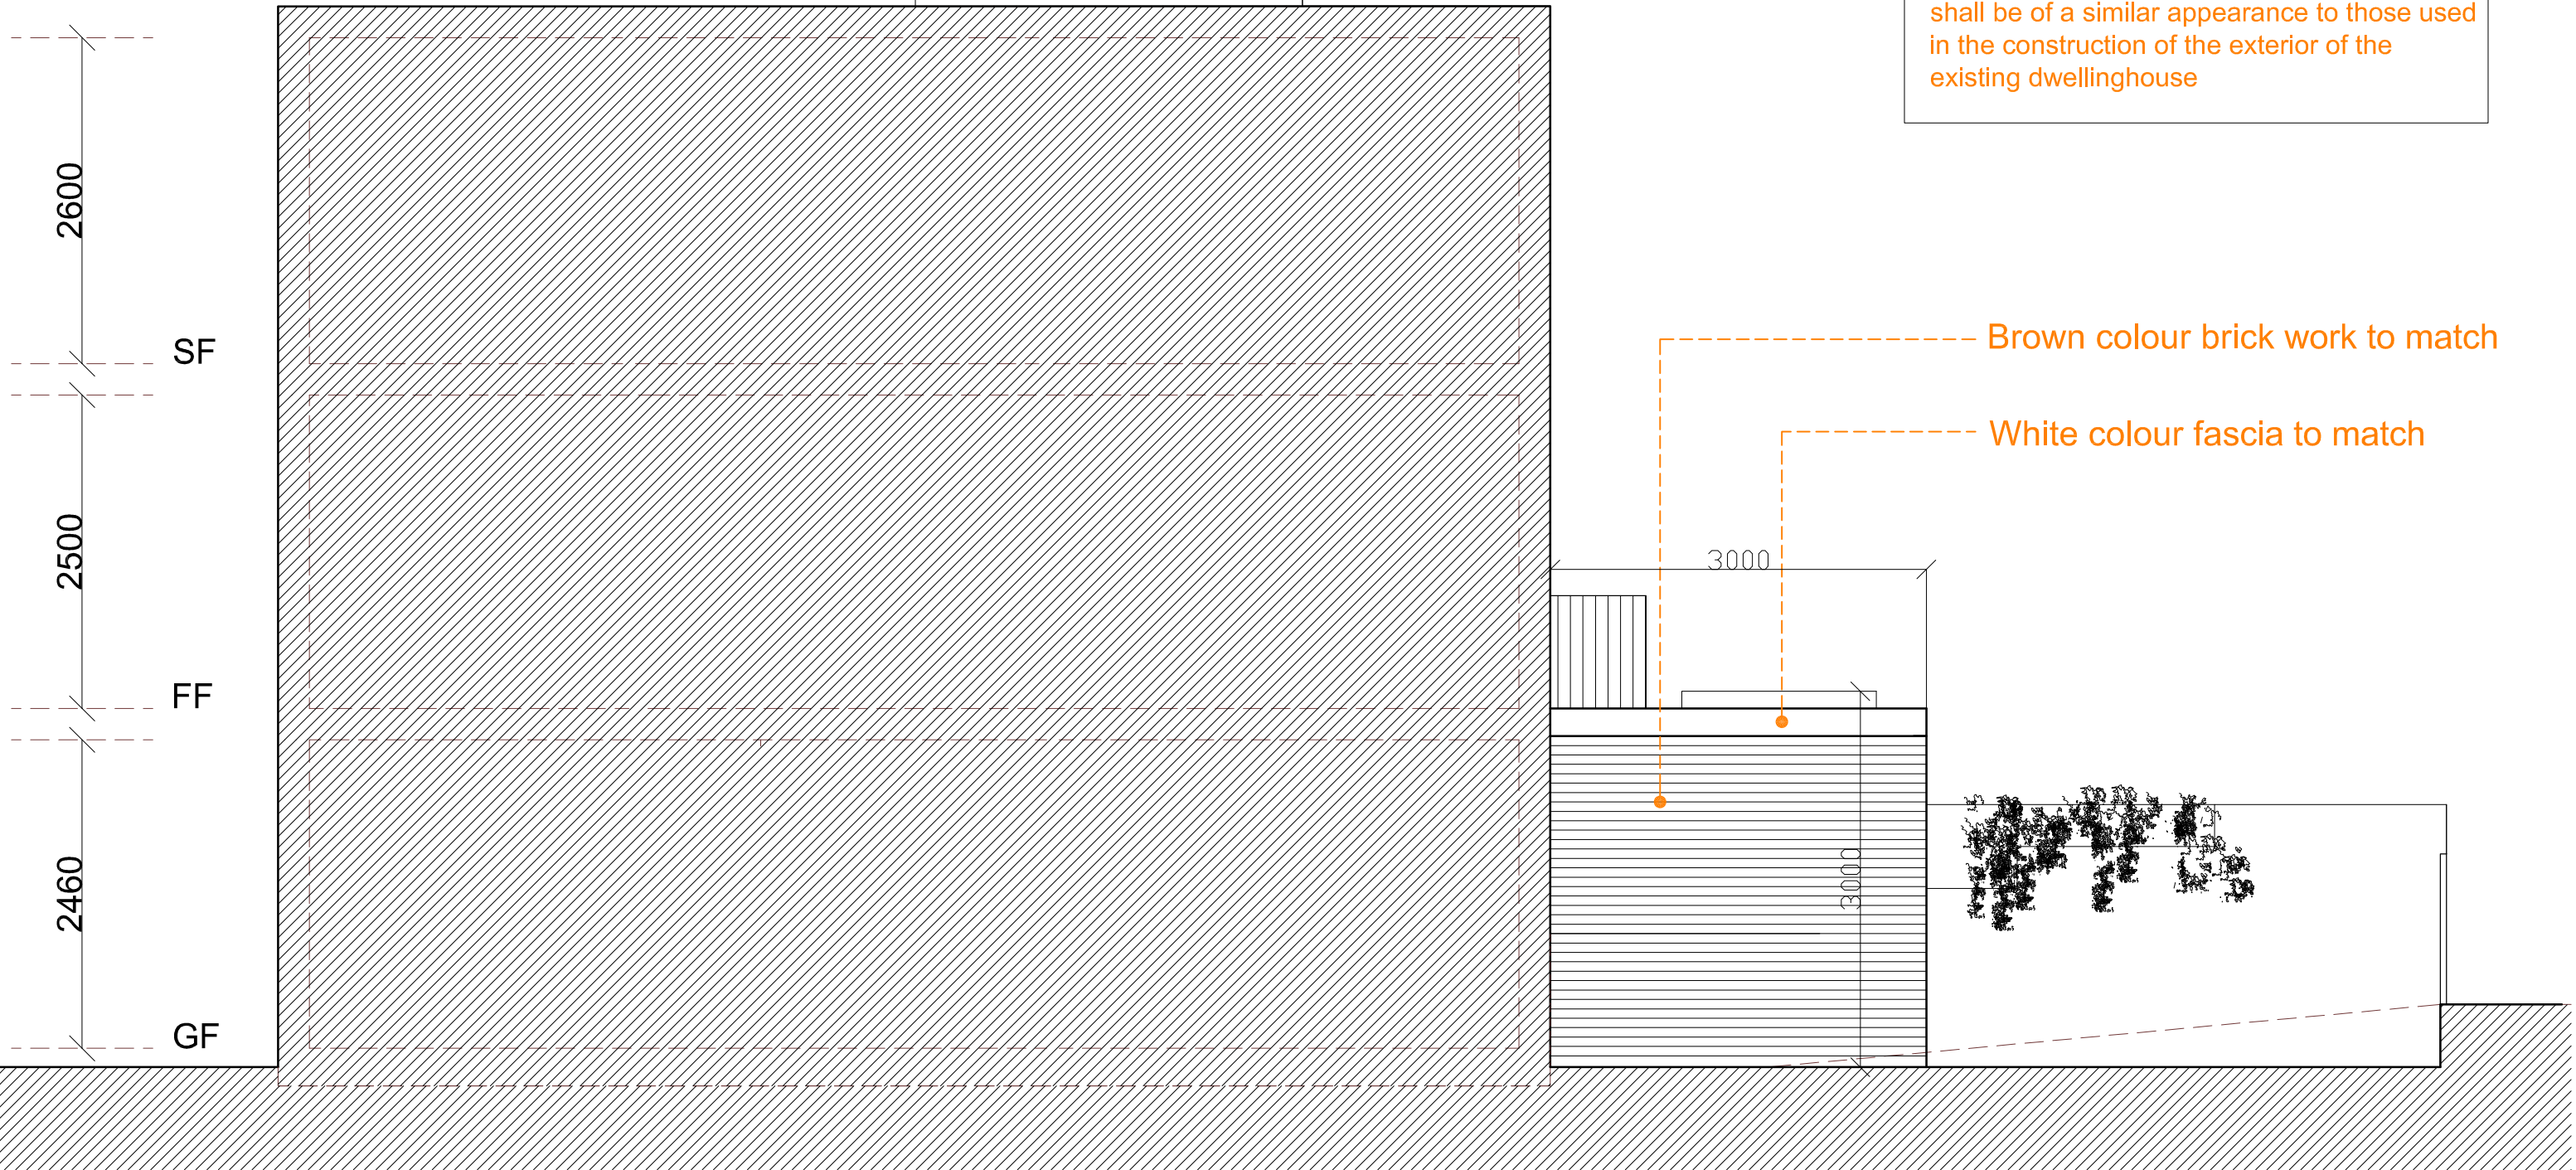

Brown colour brick work to match


White colour fascia to match

Notes:

For town planning purposes only

Do not scale this drawing

# Sectional Elevation

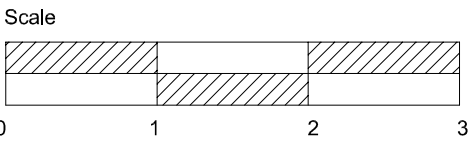

HC.P.98 - Proposed elevation  
1:50 @ A3