






WEST ELEVATION TO GARDEN

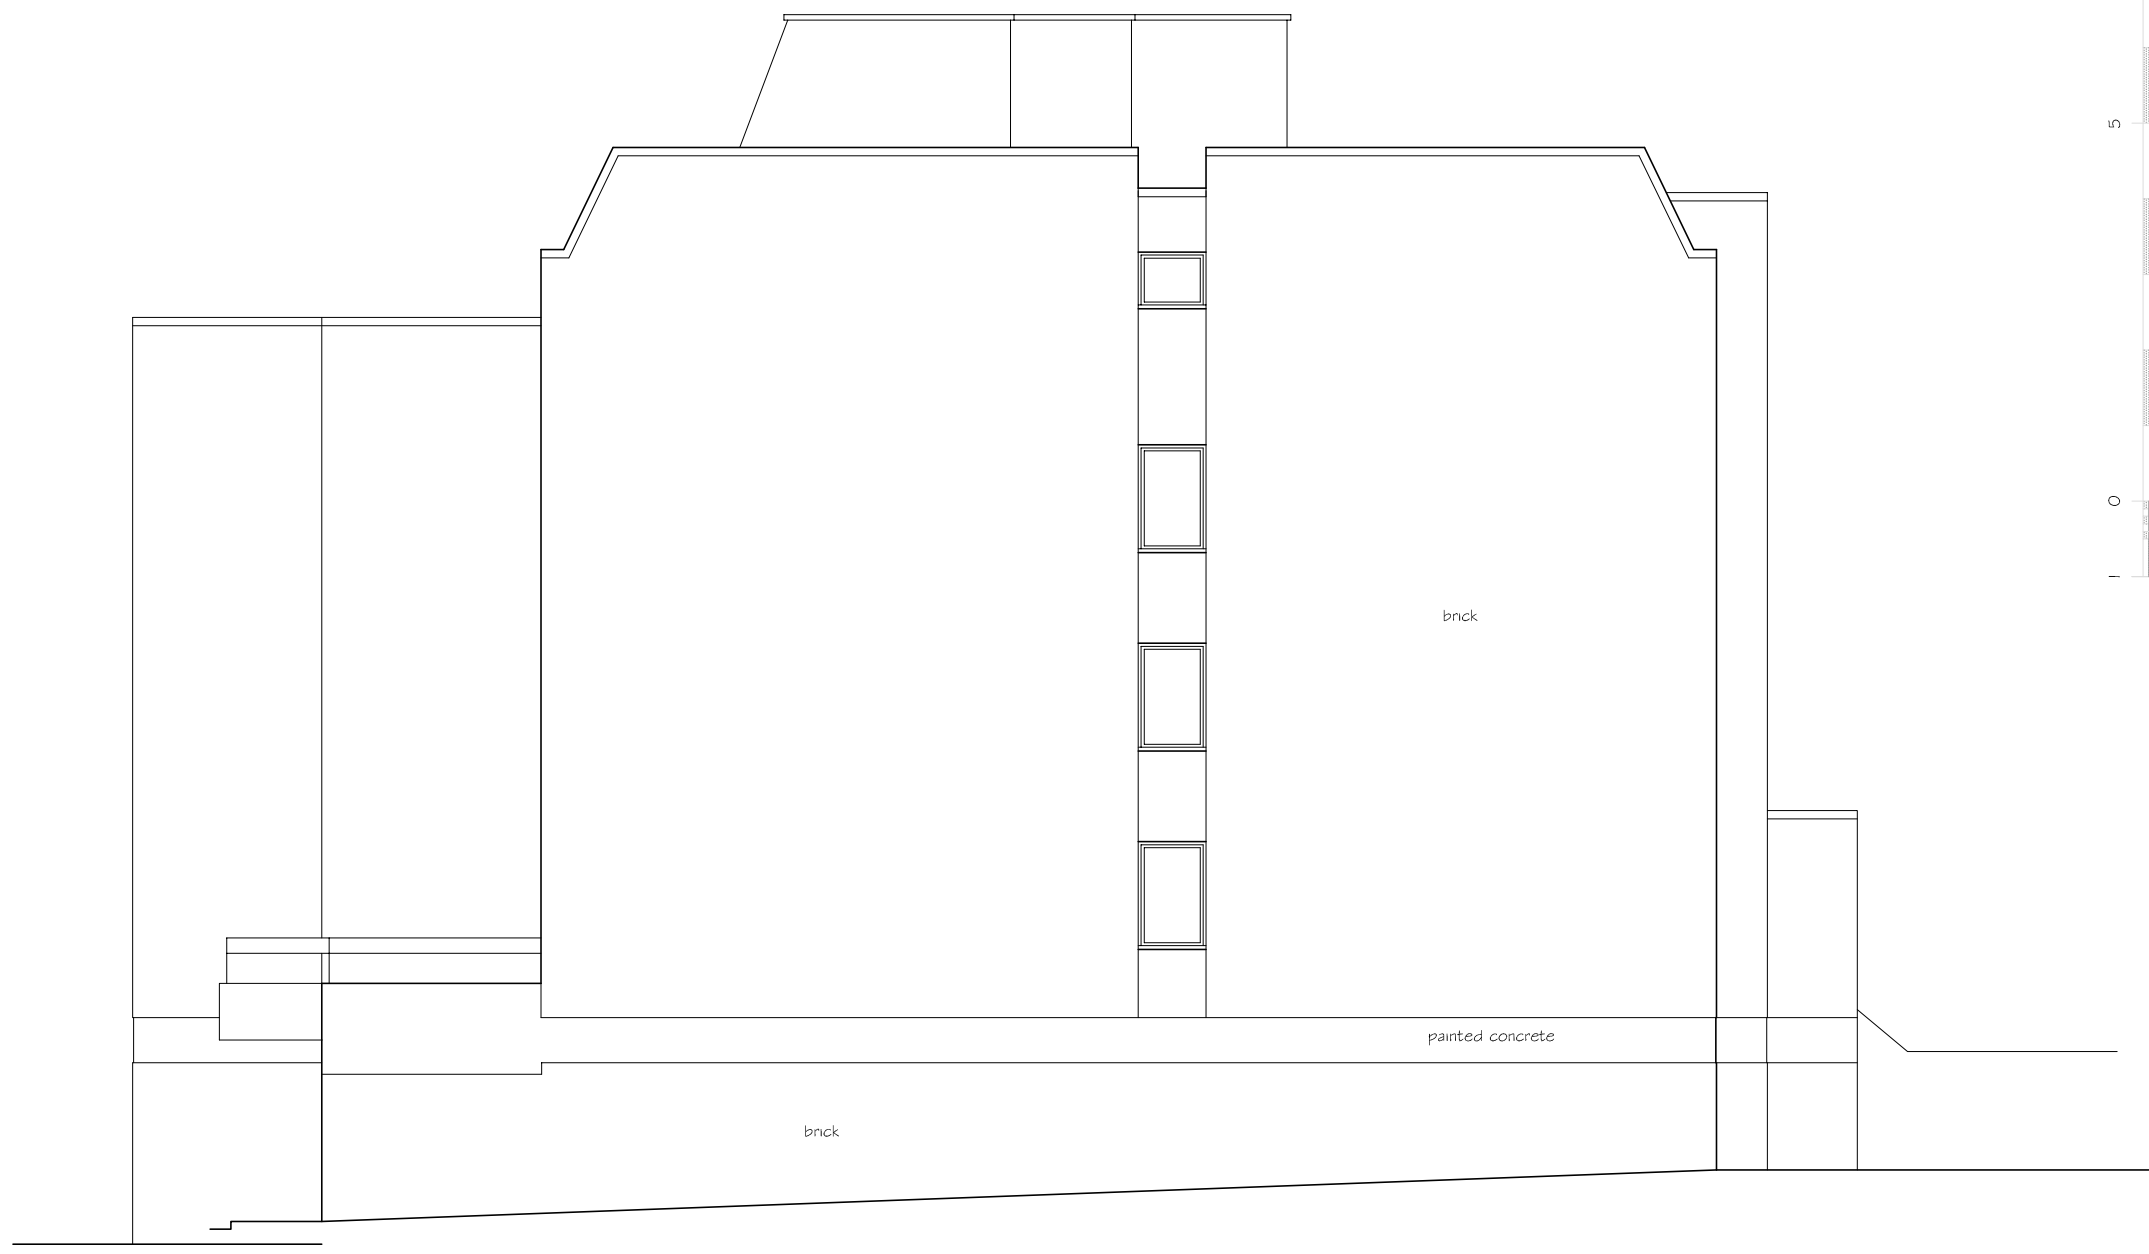


SOUTH ELEVATION

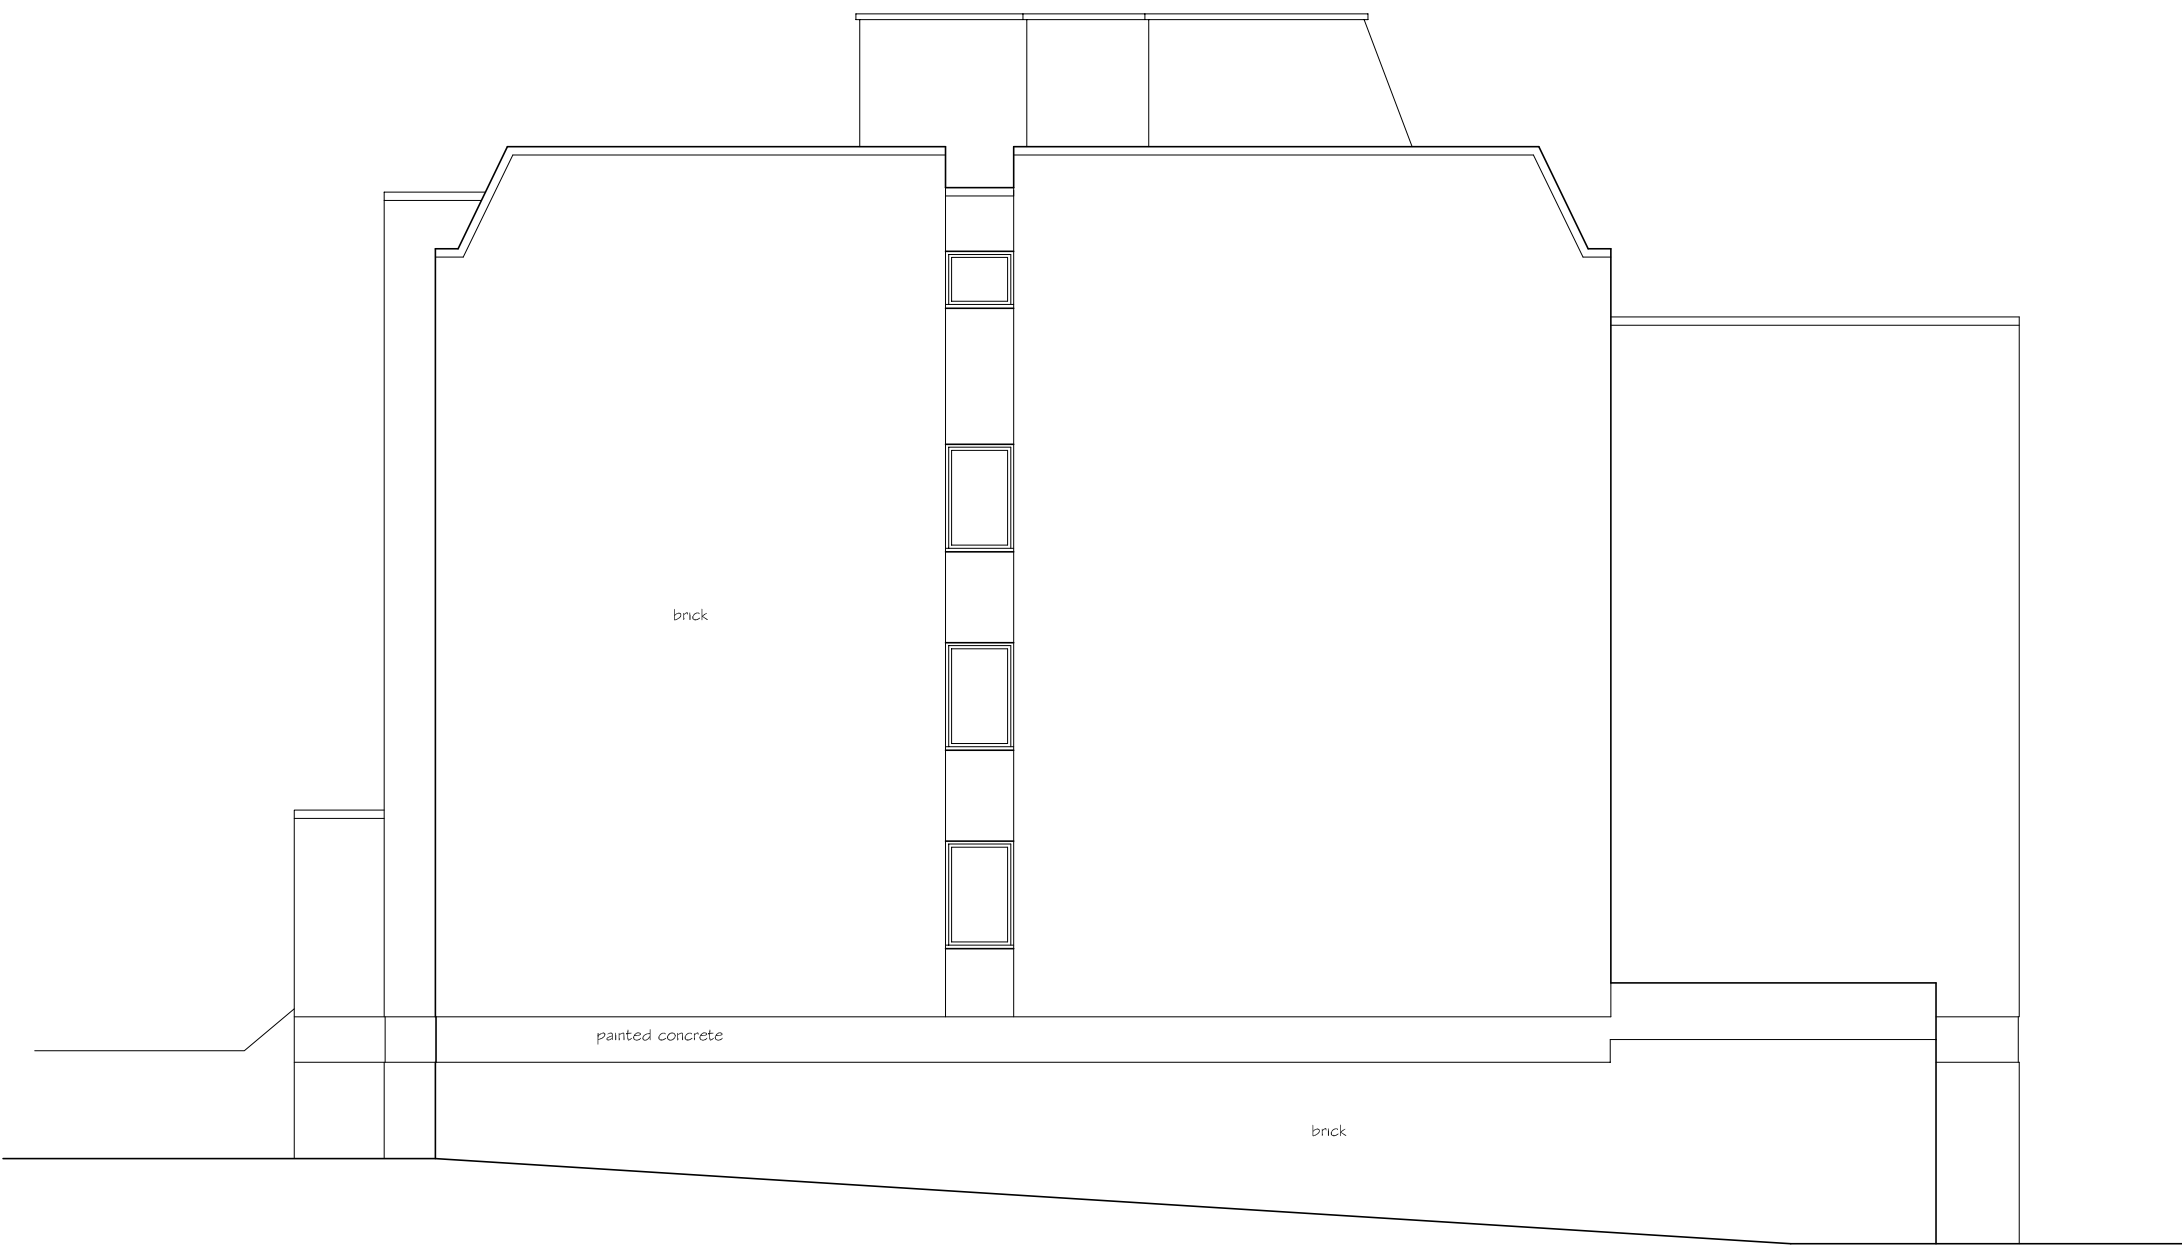

NORTH ELEVATION

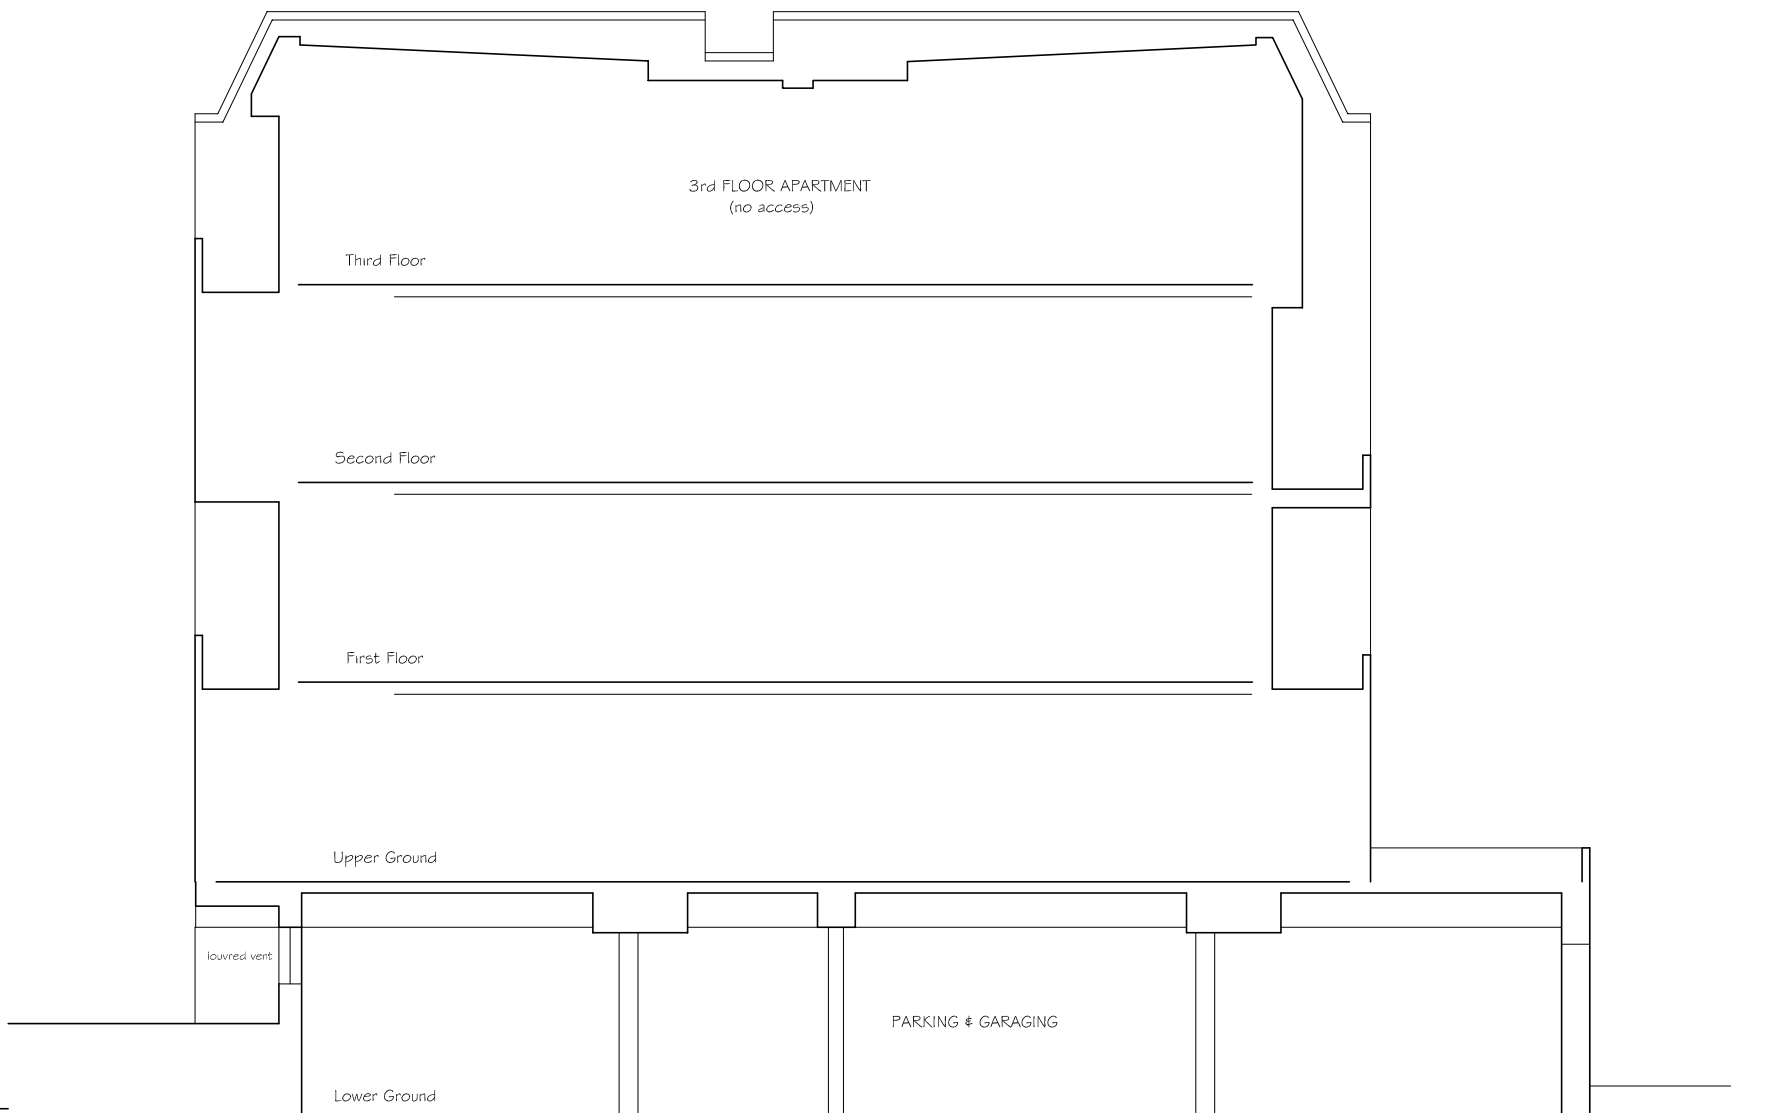

SECTION 1-1 Existing

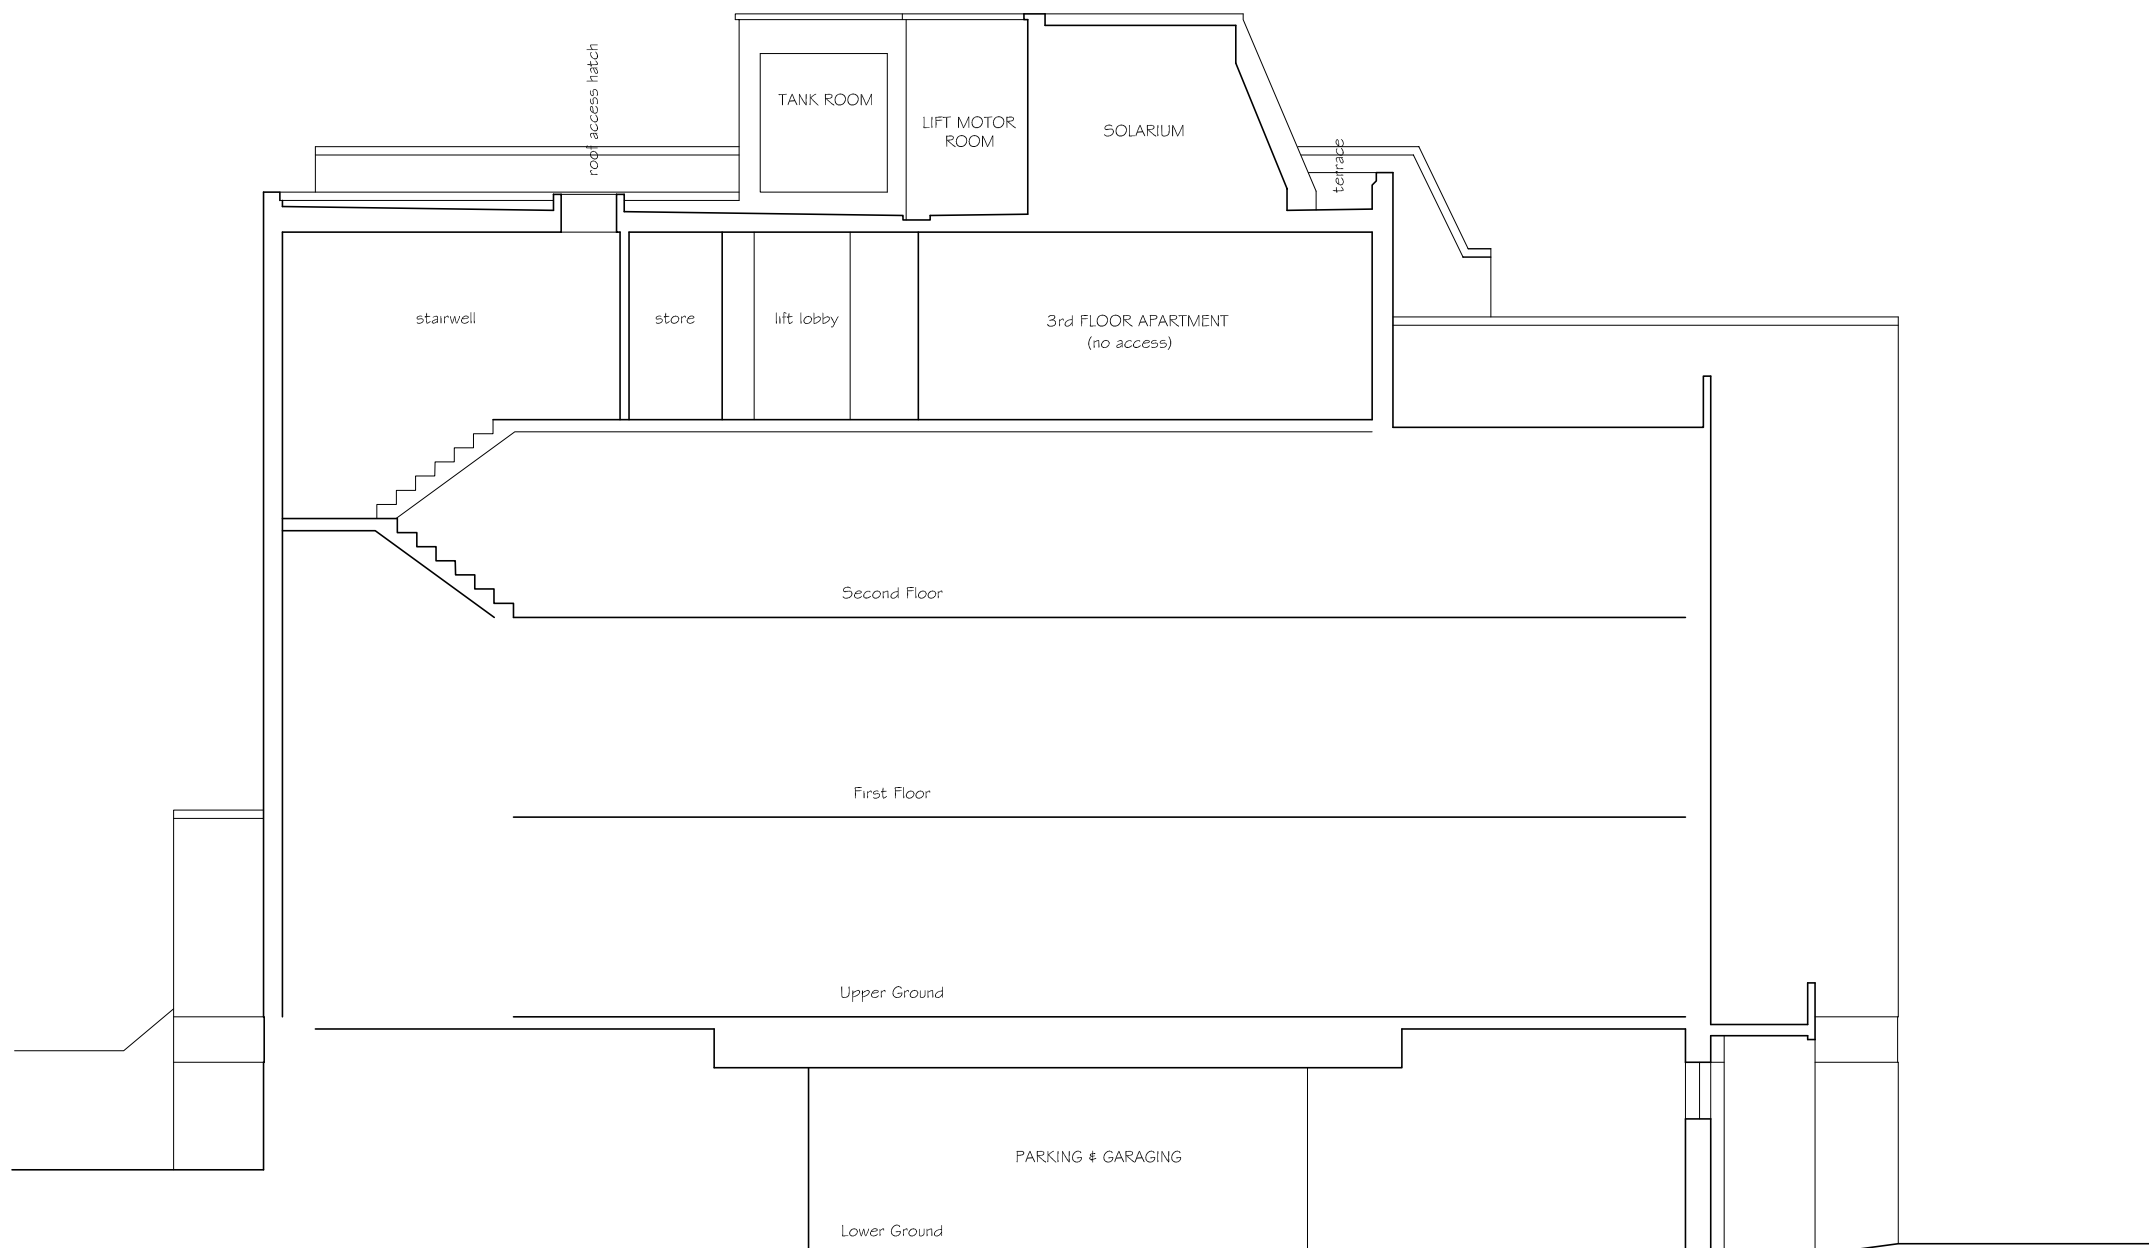

SECTION 2-2 Existing