


Walk
Way

1 Huson Close

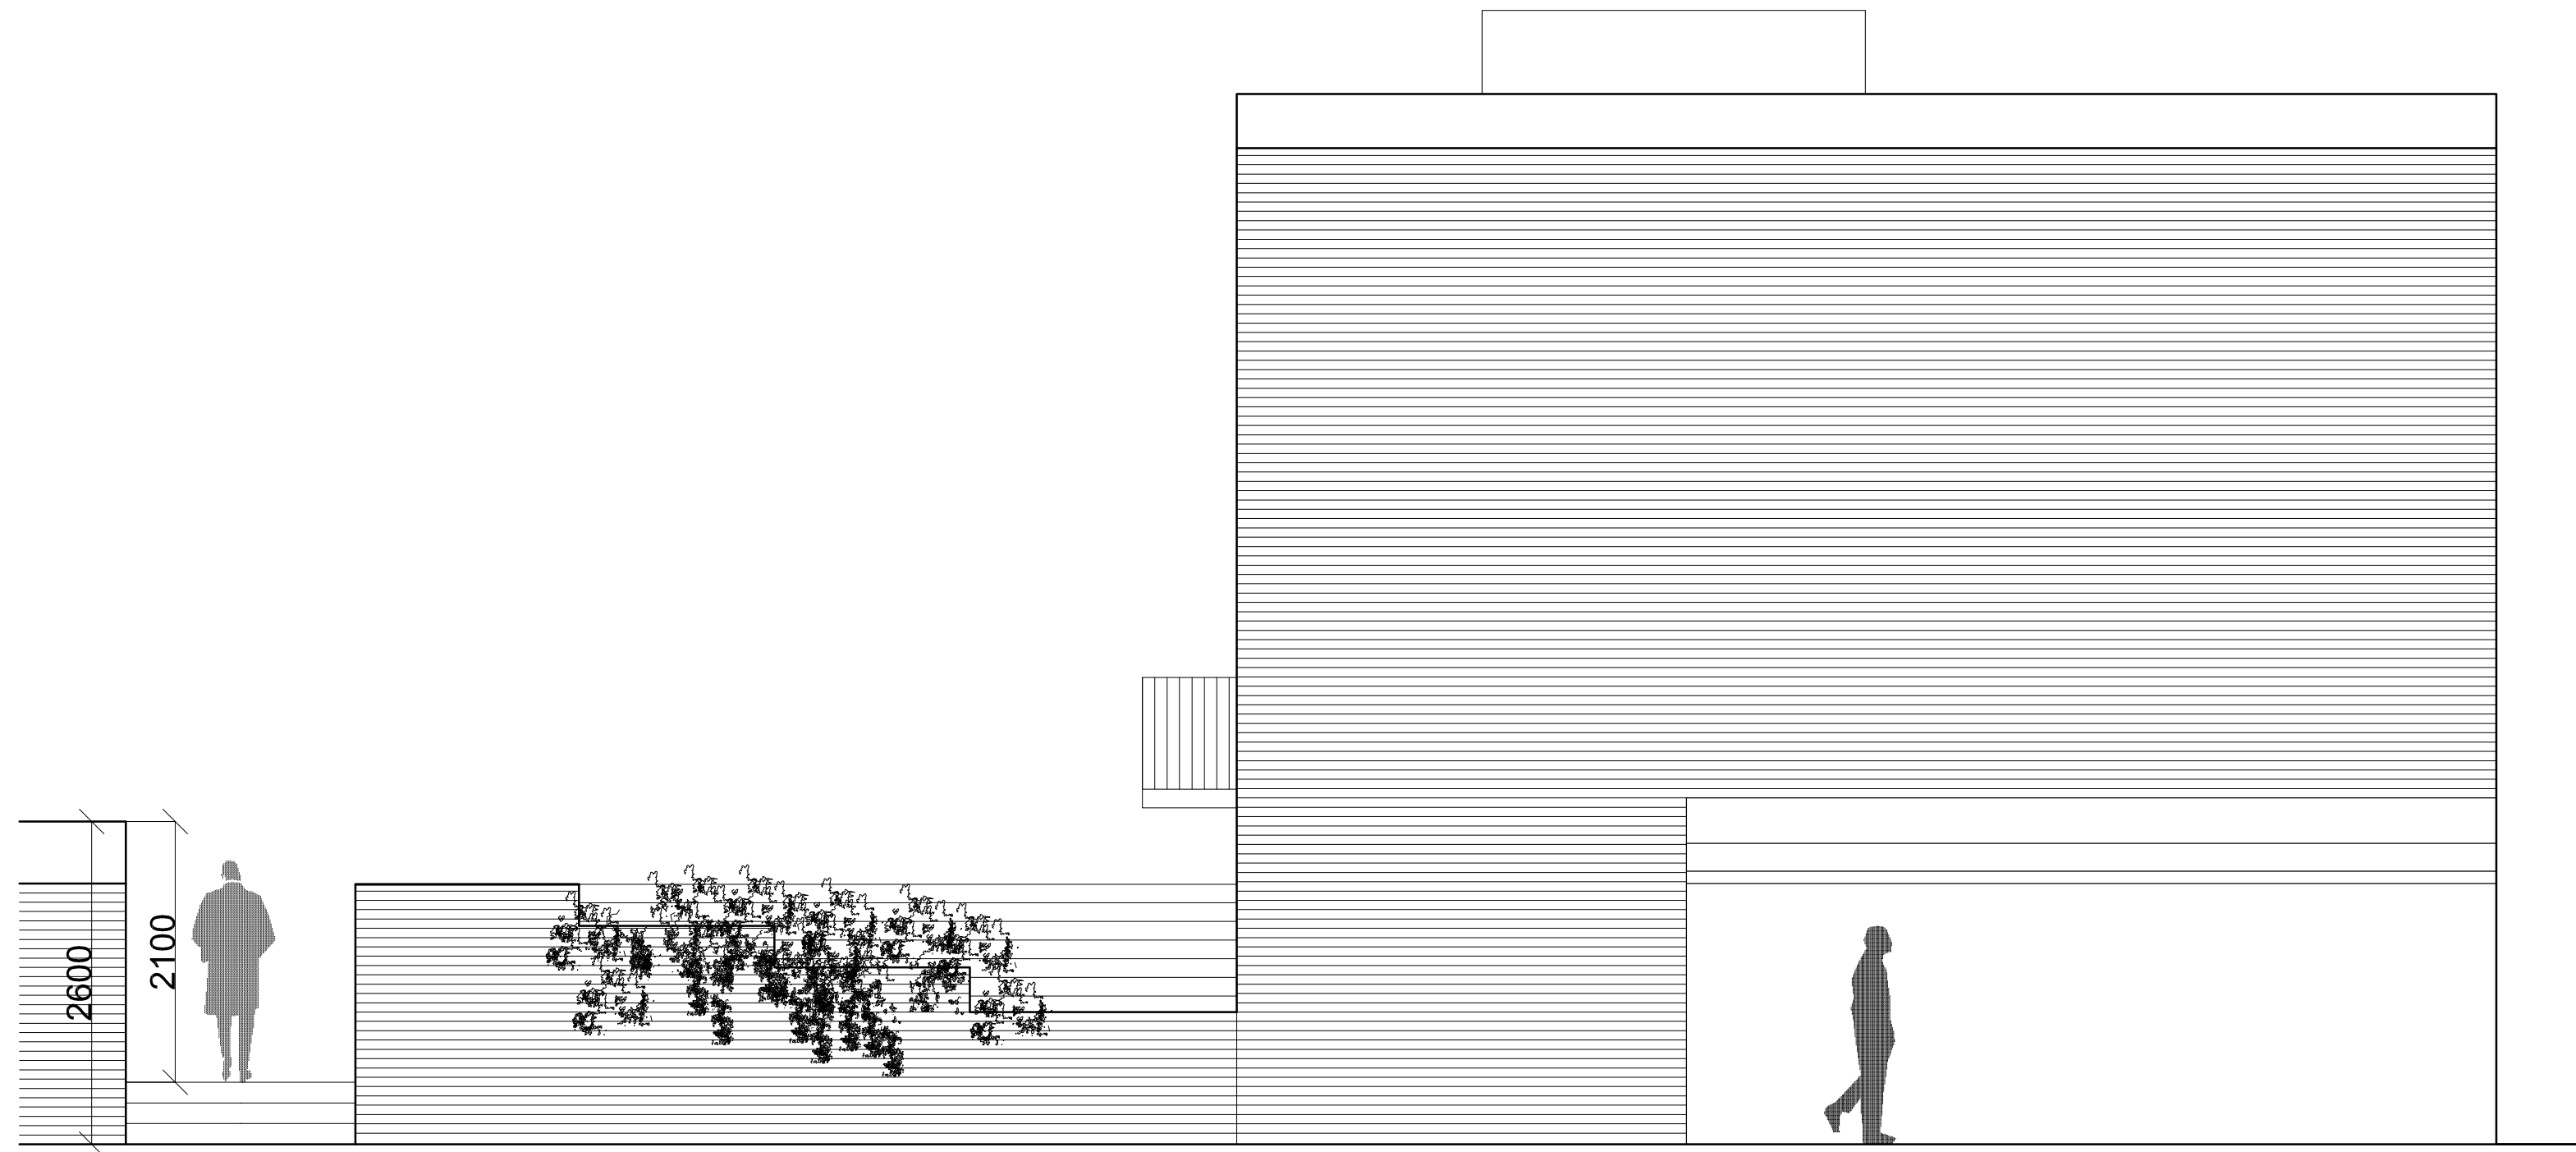


Notes:

For town planning purposes only

Do not scale this drawing

Side Elevation

Scale

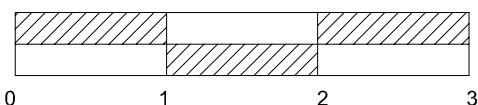

HC.S.16 - Existing Elevation
1:50 @ A3