


Notes:

For town planning purposes only

Do not scale this drawing

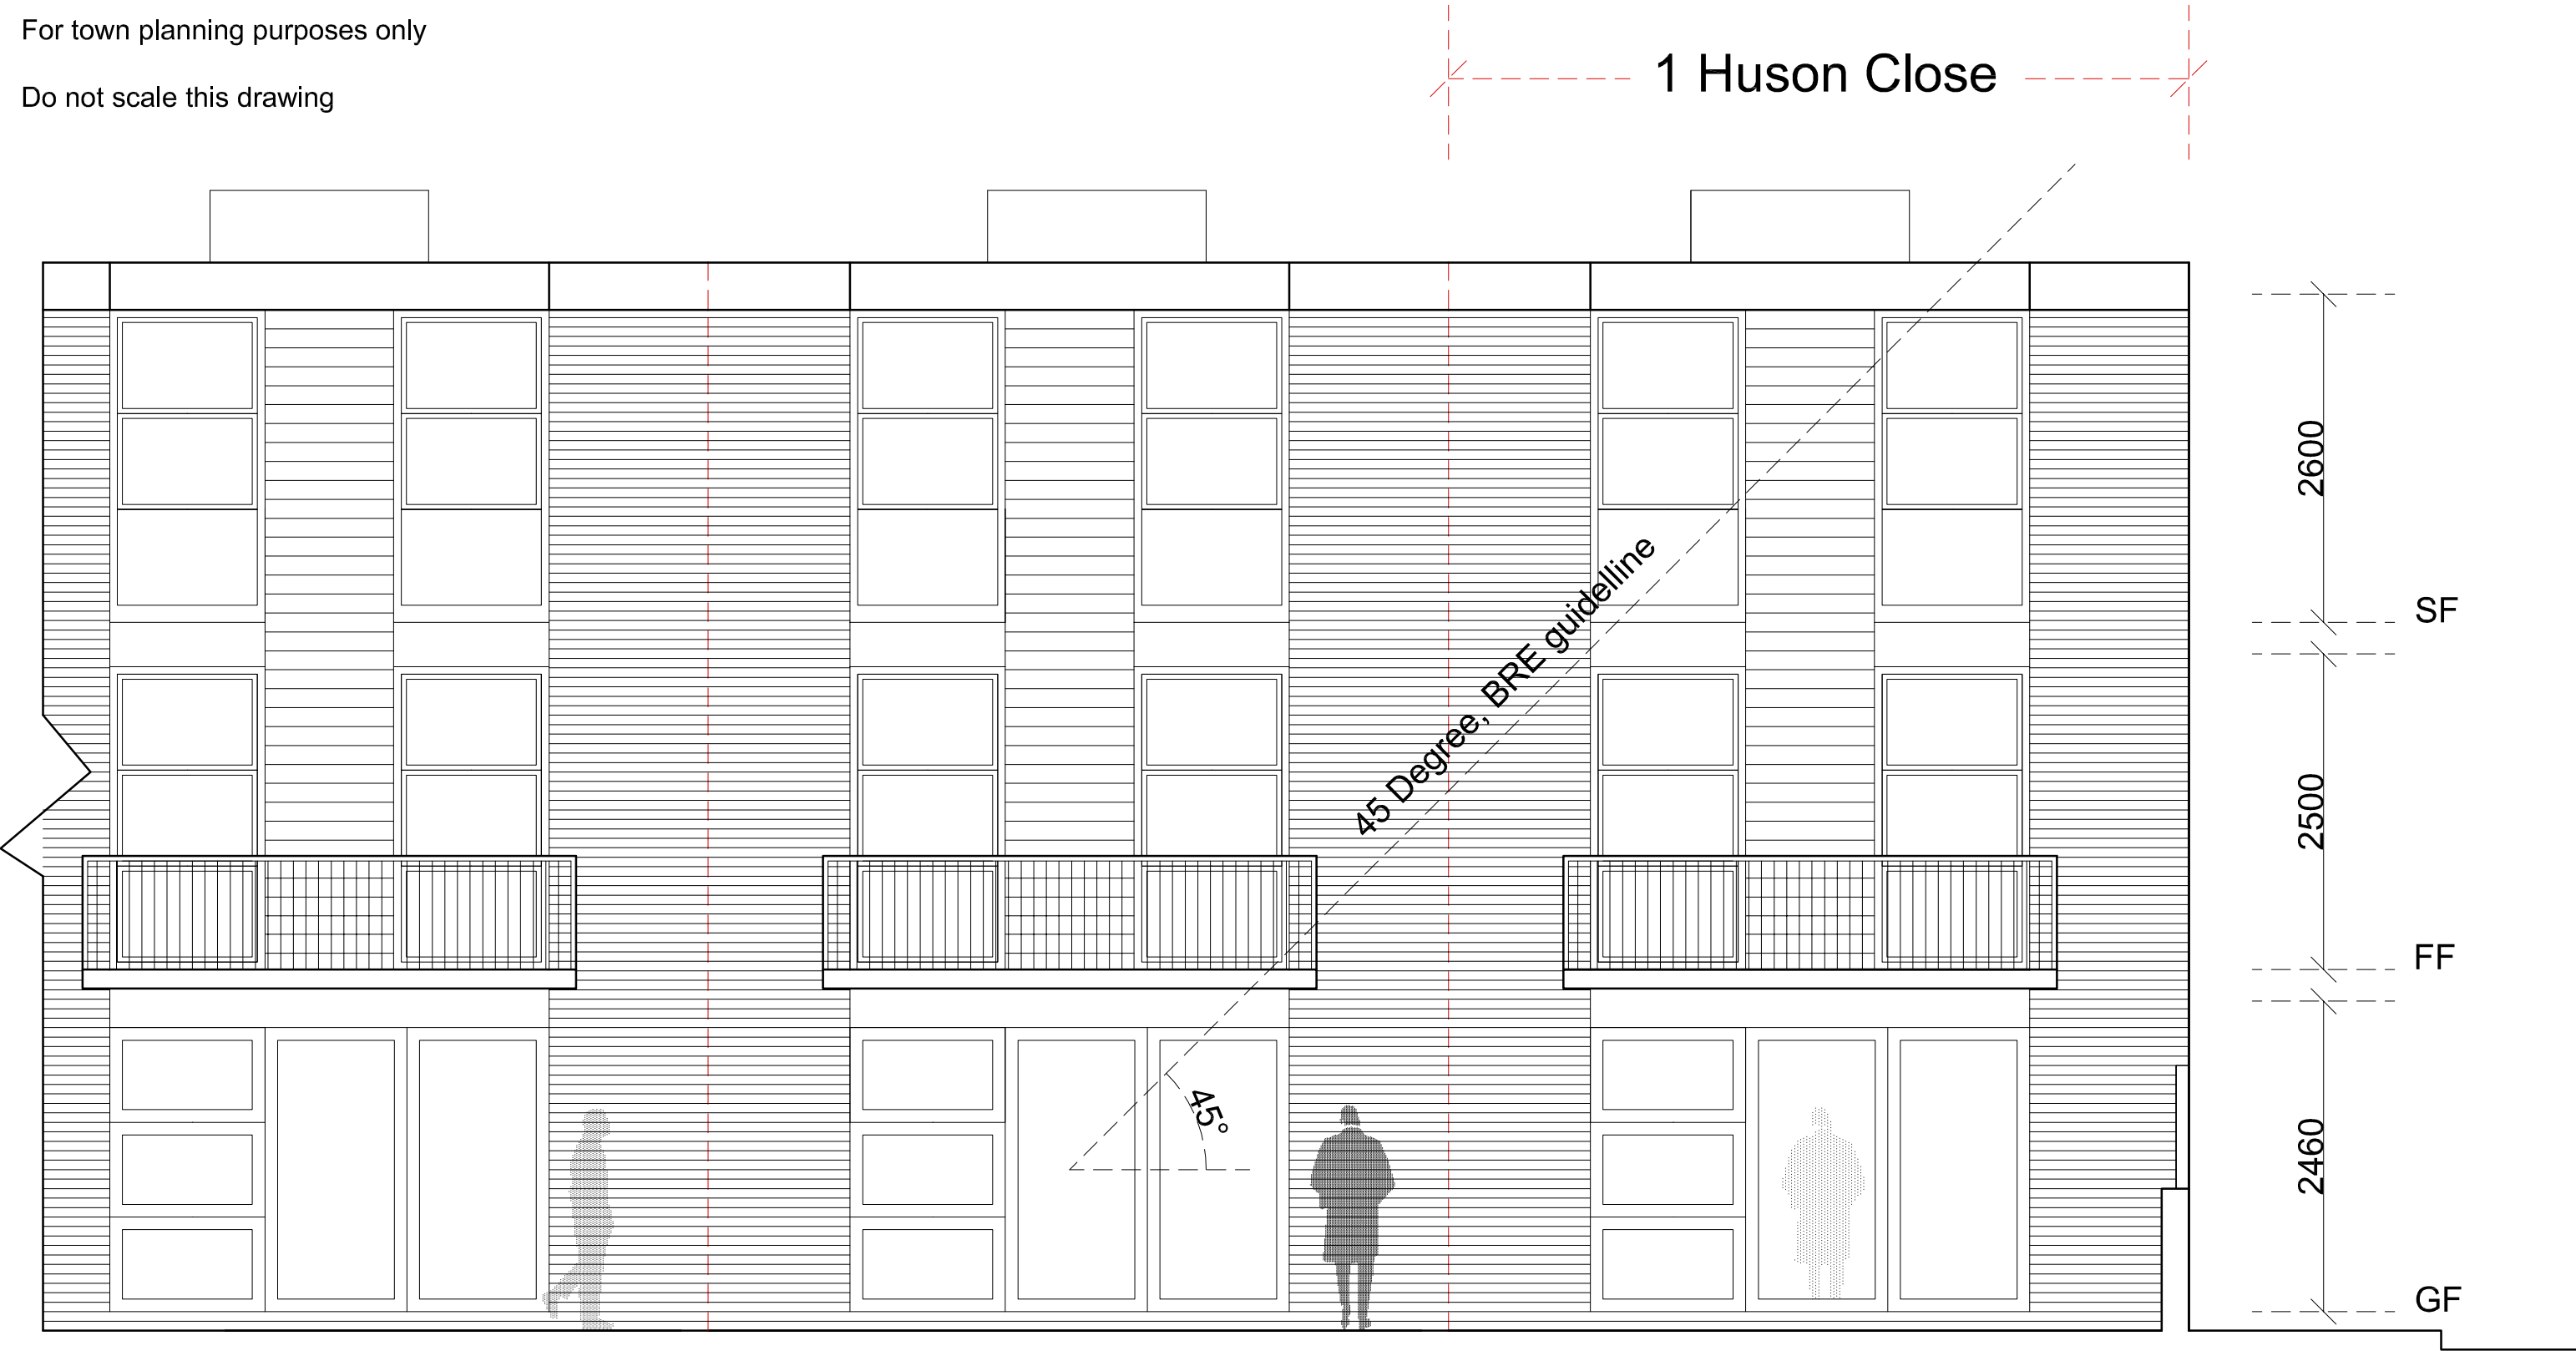

Rear Elevation