


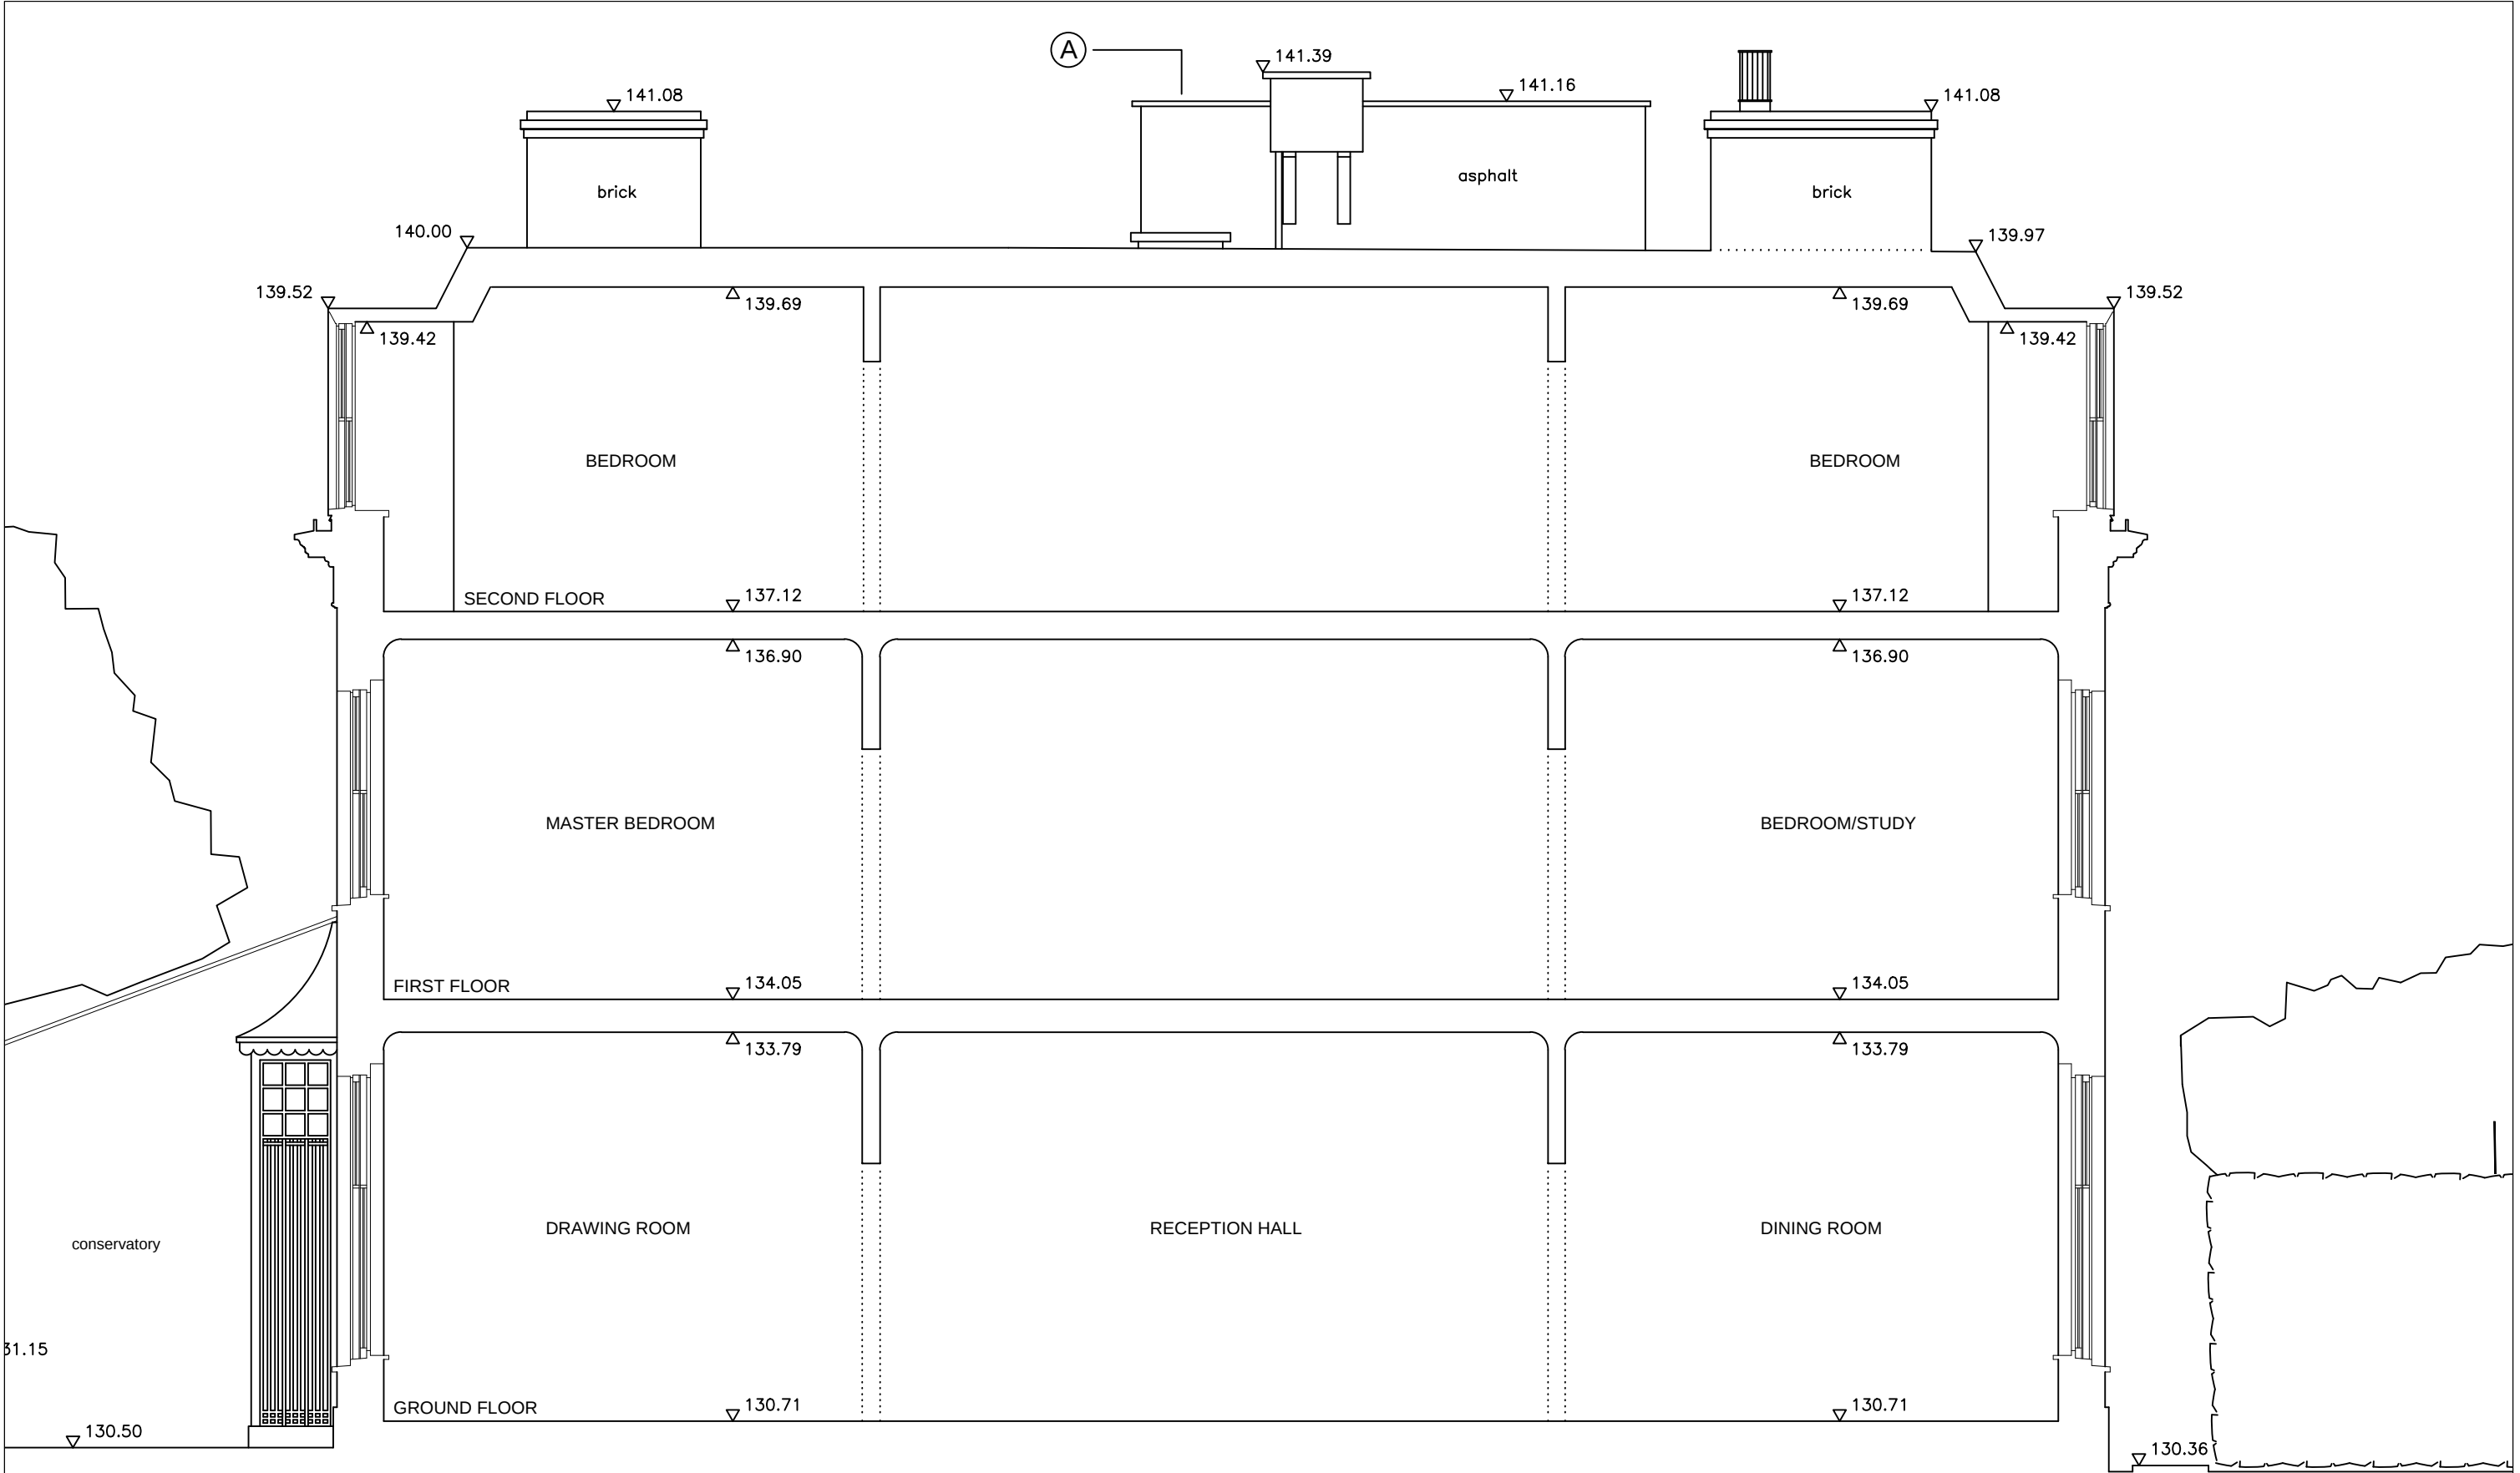

SECTION C-C

Lincoln Campbell Quinn Associates Ltd.
Architecture & Conservation.
4 Ella Mews, Cressy Road
London NW3 2NH
Tel: +44 (0)20 7485 7442
Fax: +44(0)20 7267 9779
e-mail: mail@lcqatltd.com

Rev	Date	Description	Dm.	Chk'd
A	DEC2012	TO MEET PLANNING REQUIREMENTS	JR	RQ

Project:-
32 HAMPSTEAD GROVE HOUSE
Drawing:-
EXISTING
SECTION C-C

Scale	Drawn	Checked	Date
1:50@A3	JR	RQ	NOV 2012

Job No	Drg No	Rev
992	12	