





Notes:

For town planning purposes only

Do not scale this drawing

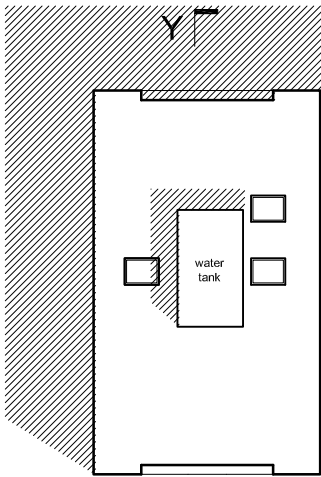

Roof Plan @ 1:200

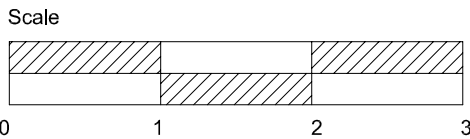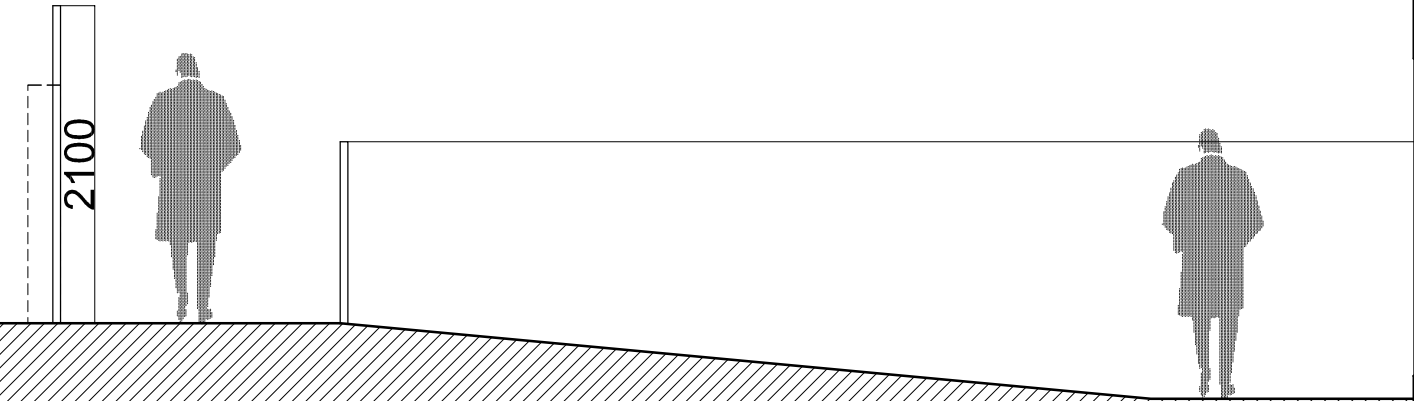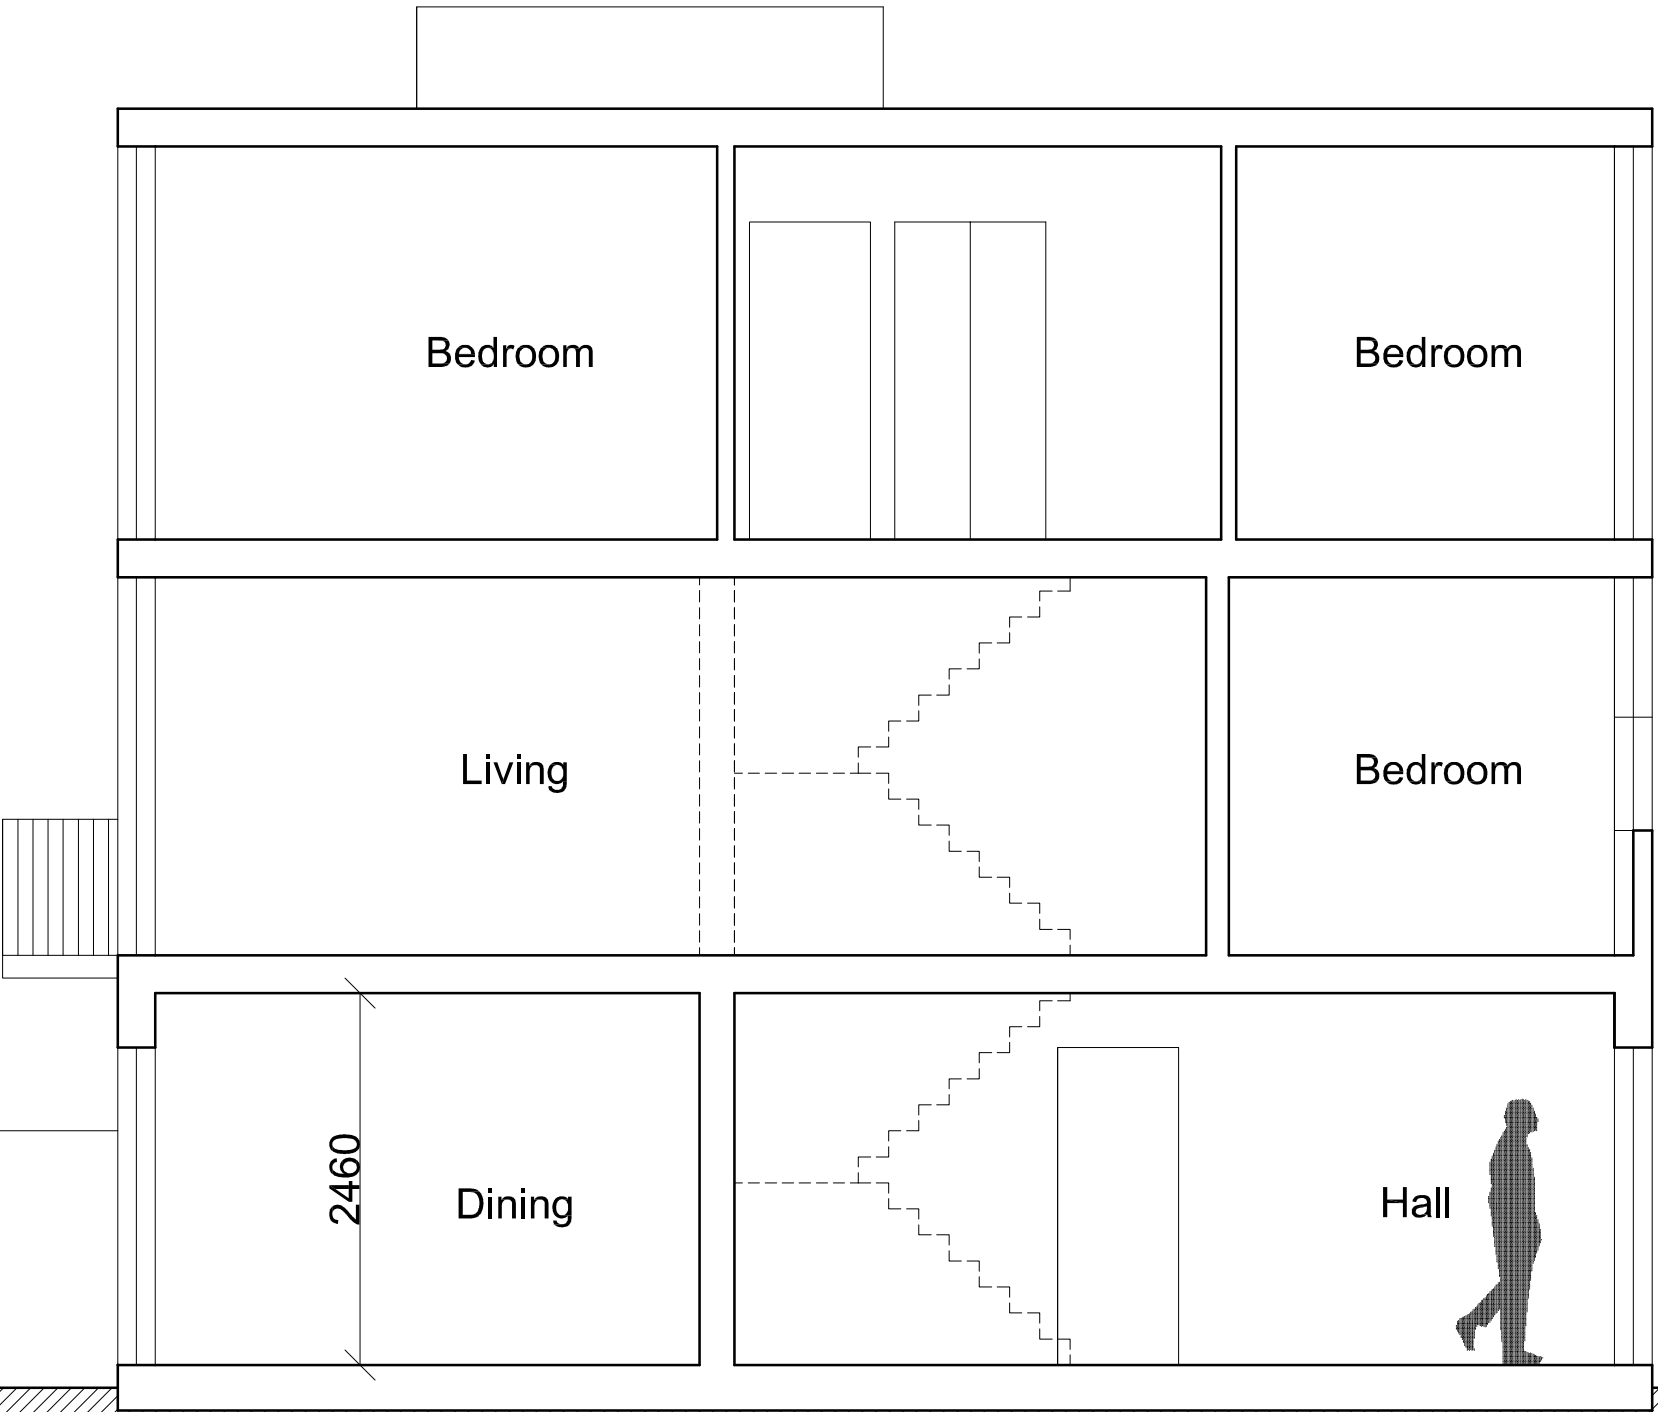

Long Section YY

HC.S.12 - Existing section
1:50 @ A3