


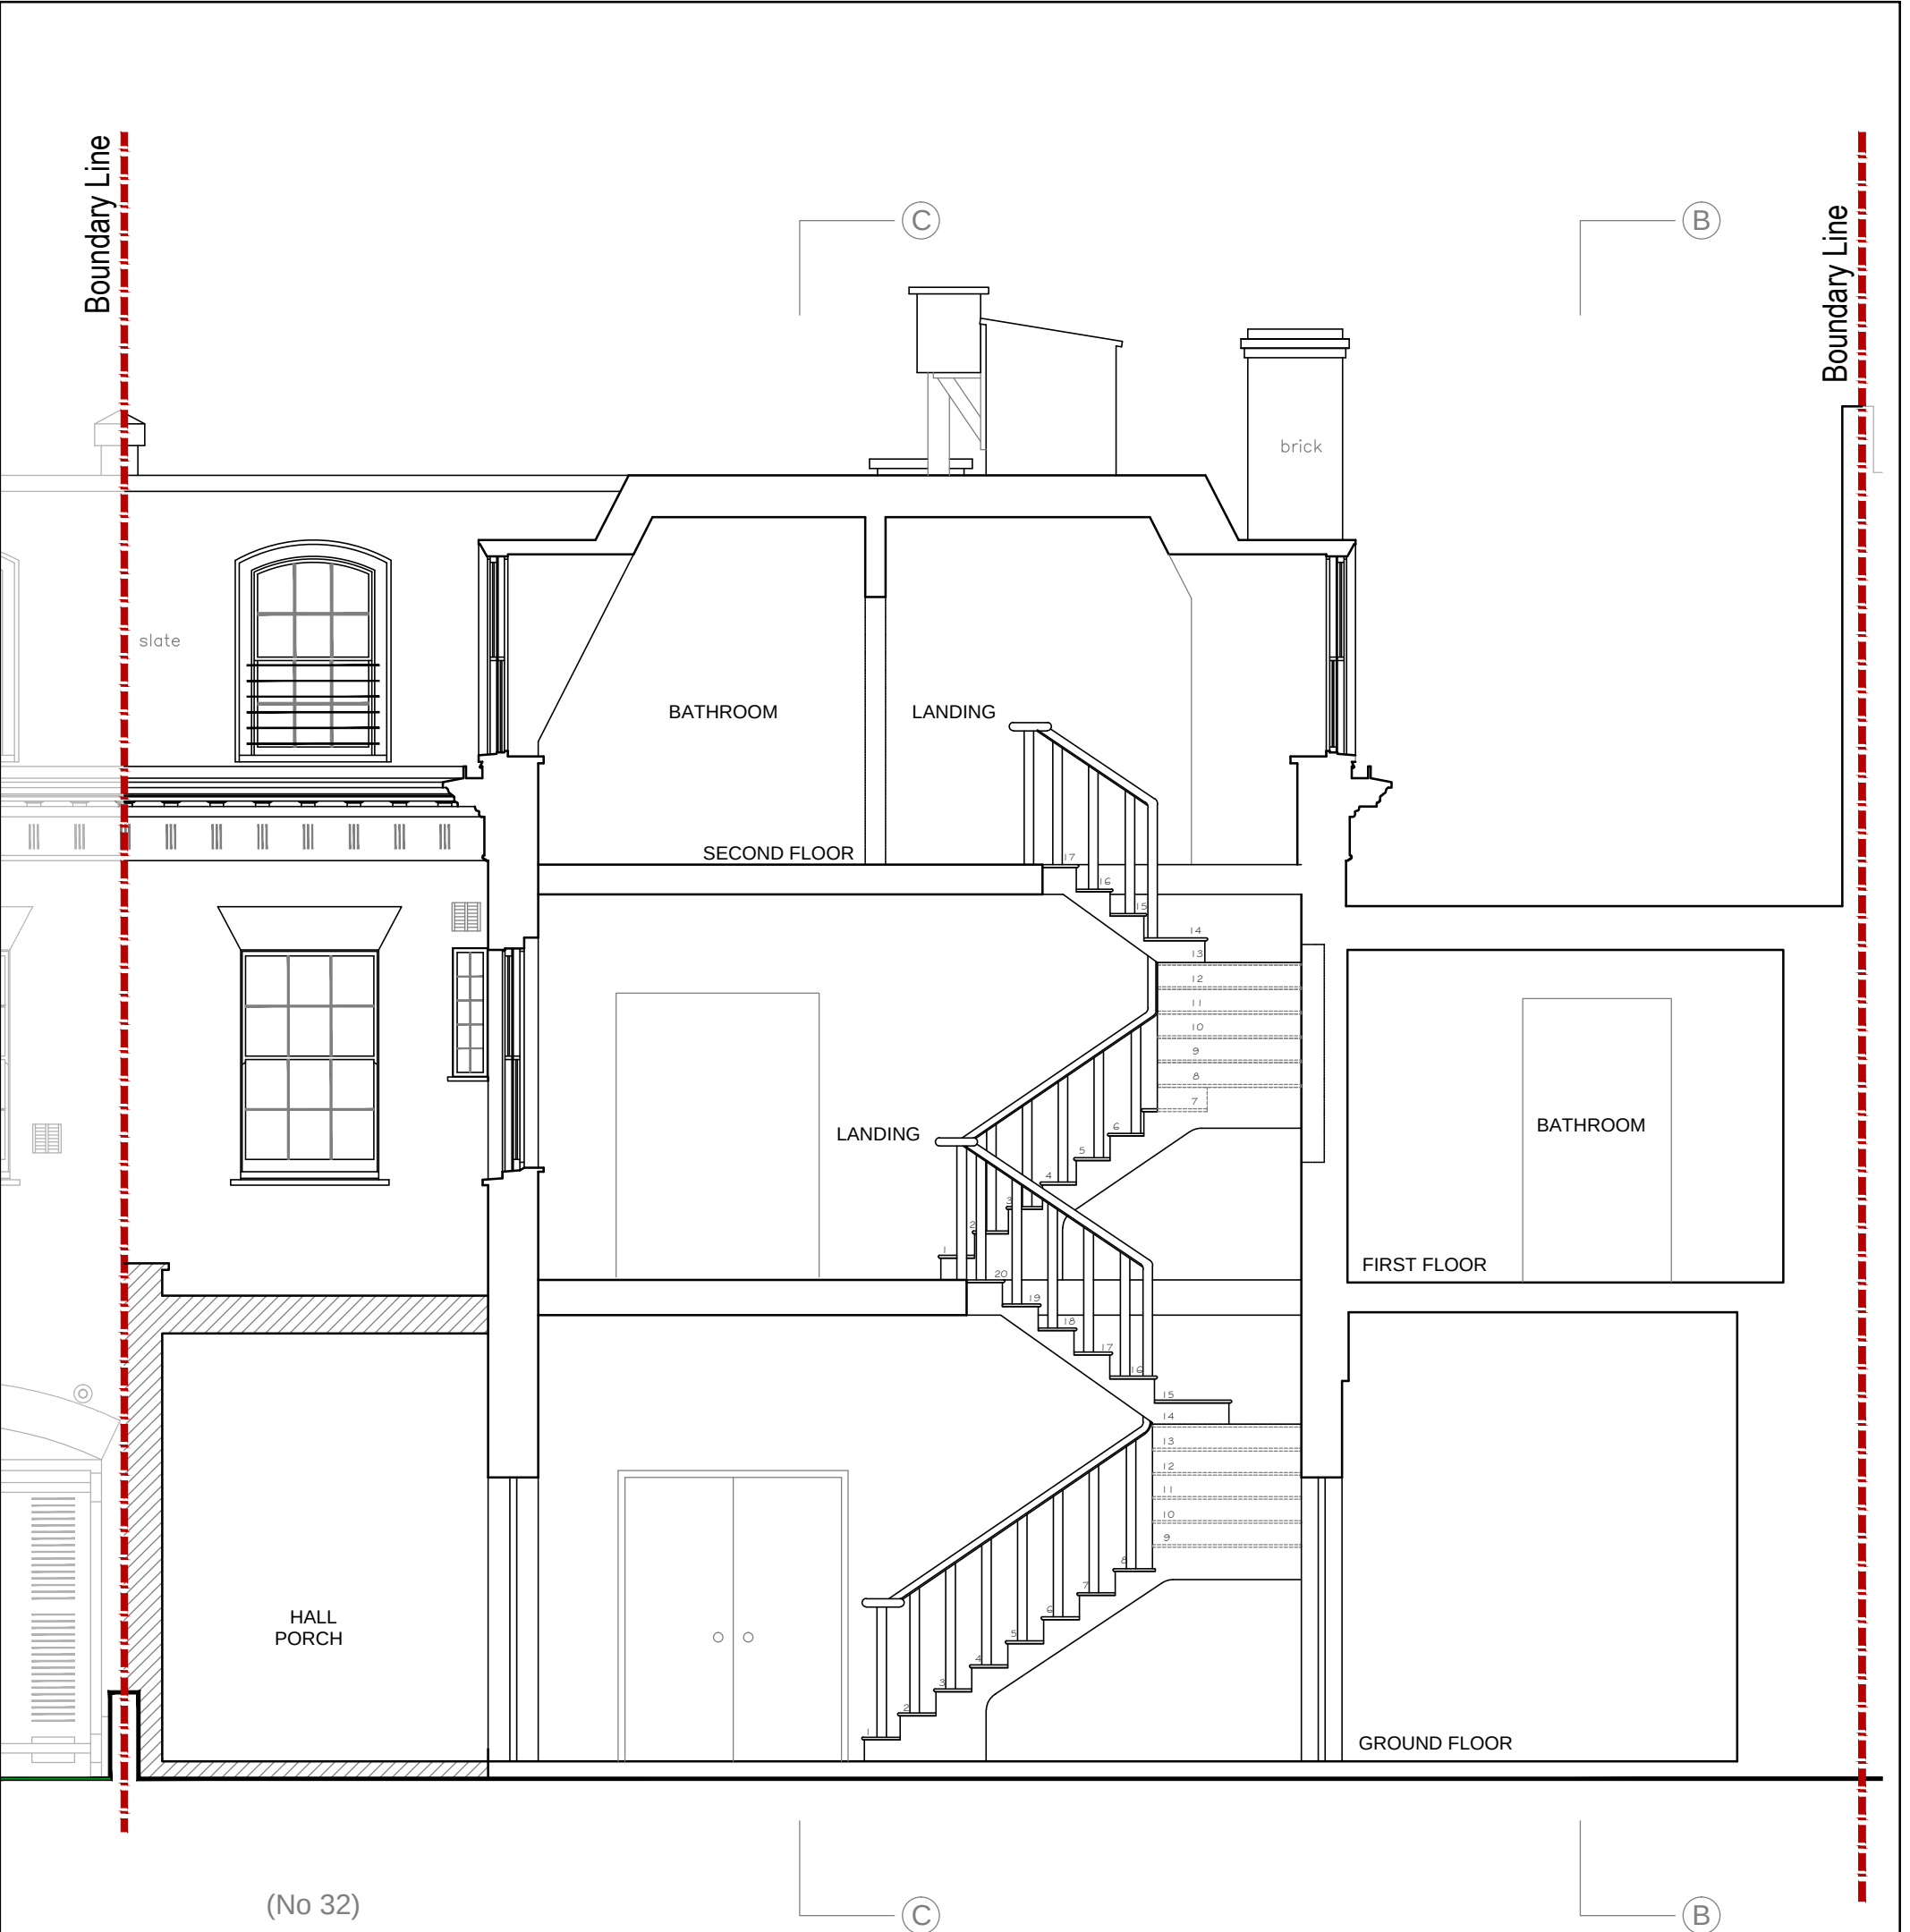

PROPOSED
SECTION A-A

A	DEC2012	TO MEET PLANNING REQUIREMENTS	JR	RQ
Rev	Date	Description	Drm.	Chk'd
Lincoln Campbell Quinn Associates Ltd. Architecture & Conservation. 4 Ella Mews, Cressy Road London NW3 2NH Tel: +44 (0)20 7485 7442 Fax: +44(0)20 7267 9779 e-mail: mail@lcqtd.com				
Project:-- 32 HAMPSTEAD GROVE HOUSE				
Drawing:-- PROPOSED SECTION A-A				
Scale	Drawn	Checked	Date	
1:50@A3	JR	RQ	NOV 2012	
Job No	992	Drg No	22	Rev