


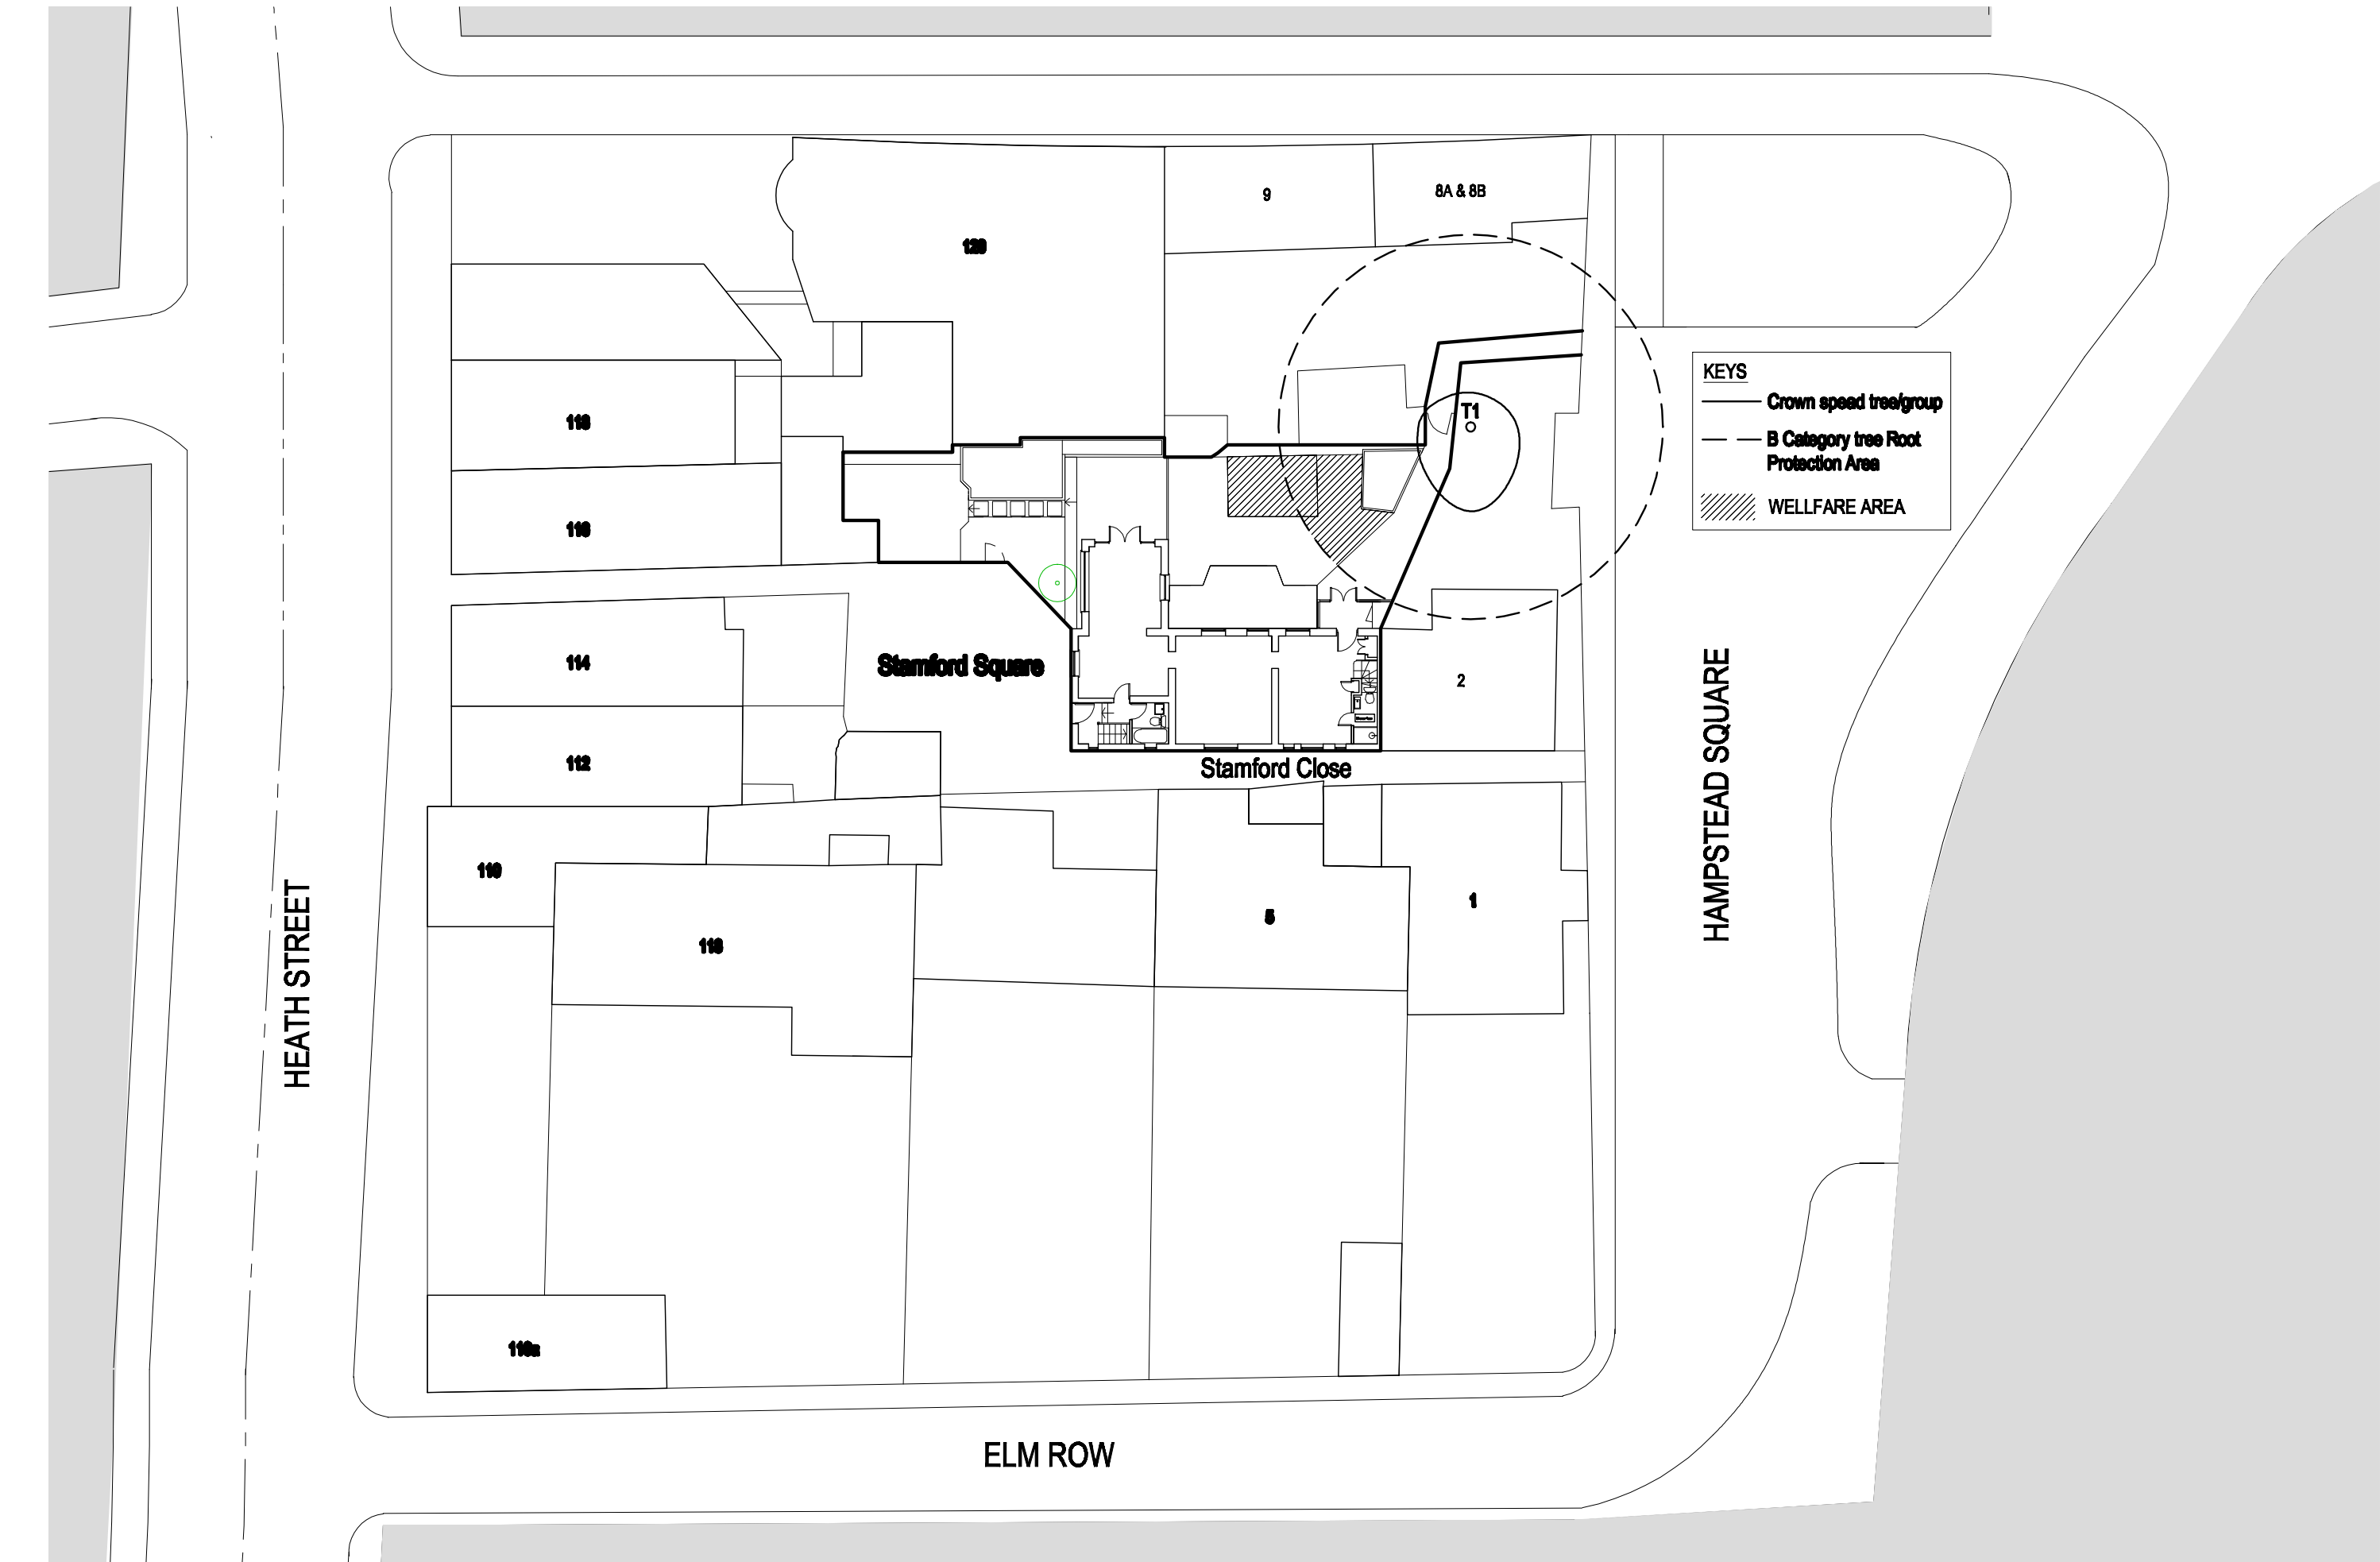

KEYS

- Crown spread tree/group
- - - B Category tree Root Protection Area
- /// WELFARE AREA

Ecos Maclean Ltd
Engineering - materials, energy, structure
8A Chamberlain Street - London NW1 8XB - Tel: 020 7722 7525 - Fax: 020 7722 9711
Web-site: www.nickmaclean.co.uk - e-mail: offices@nickmaclean.co.uk

Client
Jill Singer

Project
4 Hampstead Square
London NW3

Title
Tree Survey

Revision	Date	Made by	Amendments

Date	Sept 2012	Drawn by	JW	Checked	
Scales	1:250@A3	Job No.	12003	Drawing No.	E12
				Revise	R