




Notes:

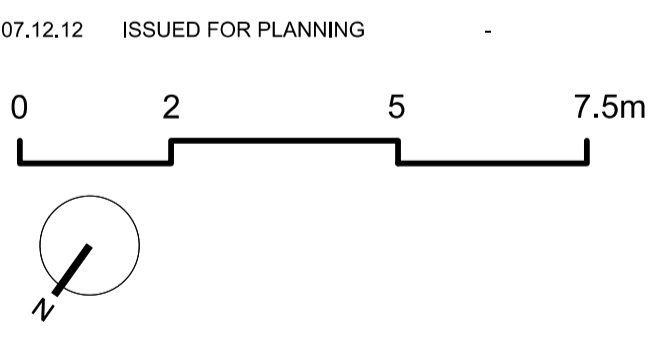

Revision:

**ORMS**  
 Architecture Design  
 1 Pine Street London EC1R 0JH  
 T 0207 833 8533 F 0207 837 7575  
 E orms@orms.co.uk

Project 11-14 Windmill Street  
 Drawing title Existing Plan: Level 01

Scale 1:100 @ A1/1:200 @ A3 Drwg. No.  
 Date Nov 2012 **1959 PL 04** Rev.   
 Status  For information  For tender  For construction

Do not scale. All dimensions to be confirmed on site. Information contained in this drawing is the sole copyright of ORMS Designers & Architects Ltd. and is not to be reproduced without permission.