




- Notes:
- 1 EXISTING STORE REFURBISHED
 - 2 EXISTING LIGHTWELL WITH NEW FINISHES
 - 3 EXISTING UKPN SUBSTATION
 - 4 NEW STAIR FOR UKPN & CYCLE STORE ACCESS
 - 5 NEW CYCLE STORE
 - 6 NEW SHOWERS
 - 7 NEW LIFTS WITHIN EXISTING SHAFT (EXTENDED TO 5TH FLOOR)
 - 8 EXISTING STAIR REFURBISHED
 - 9 NEW WC'S
 - 10 NEW PLANT
 - 11 EXISTING ROOFLIGHT RAISED WITH NEW GLAZING & NEW LIGHTWEIGHT STEEL STAIRCASE
 - 12 TENANT FLOOR PLATE
 - 13 NEW RECEPTION
 - 14 NEW ESCAPE CORRIDOR
 - 15 NEW LINK BRIDGES
 - 16 NEW CAPLESS CURTAIN WALLING
 - 17 NEW GLAZED 'PICTURE' WINDOWS
 - 18 NEW STONE CLADDING TO EXISTING PIERS
 - 19 NEW FIRE RATED WINDOWS FORMED
 - 20 EXISTING OPENING INCREASED, NEW FR WINDOW
 - 21 NEW EXTERNAL PLANT WITH ACOUSTIC SCREEN ENCLOSURE
 - 22 NEW DOOR FOR ACCESS TO PLANT DECK
 - 23 DISABLED REFUGE FORMED
 - 24 NEW METAL SHINGLE ROOF
 - 25 NEW DORMER WINDOWS
 - 26 EXISTING PEDIMENT AND PARAPET WALL REMOVED NEW CAST STONE BALUSTRADE BUILT
 - 27 NEW LIGHTWEIGHT STEEL STAIRCASE
 - 28 NEW TERRACE DECKING
 - 29 NEW METAL PANEL
 - 30 NEW FIRE RATED WINDOWS
 - 31 NEW GLAZED SLOT WINDOW
 - 32 NEW METAL ROOF
 - 33 NEW LOUVRES
 - 34 LOCKABLE GATE
 - 35 NEW GLAZED SECONDARY ENTRANCE DOOR
 - 36 NEW ROOF HATCH

GENERAL NOTES :
- ALL WINDOWS REPLACED WITH NEW WINDOWS TO MATCH
- EXISTING BRICK FACADES RETAINED AND CLEANED

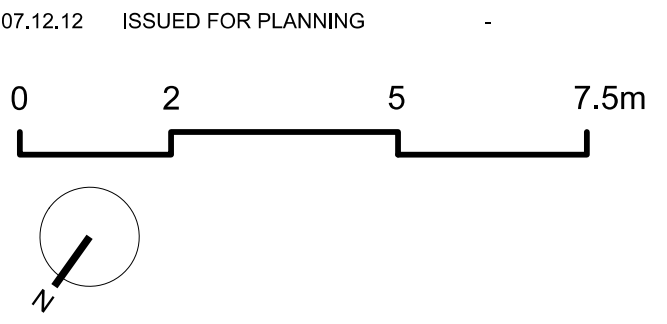

Revision:

ORMS
Architecture
Design
1 Pine Street London EC1R 0JH
T 0207 833 8533 F 0207 837 7575
E orms@orms.co.uk

Project 11-14 Windmill Street
Drawing title Proposed Plan: Level 01

Scale 1:100 @ A1/1:200 @ A3 Drwg. No.
Date Nov 2012 **1959 PL 17** Rev. -
Status ☒ For information ☐ For tender ☐ For construction

Do not scale. All dimensions to be confirmed on site.
Information contained in this drawing is the sole copyright of ORMS Designers & Architects Ltd.
and is not to be reproduced without permission.