




- Notes:
- 1 EXISTING STORE REFURBISHED
  - 2 EXISTING LIGHTWELL WITH NEW FINISHES
  - 3 EXISTING UKPN SUBSTATION
  - 4 NEW STAIR FOR UKPN & CYCLE STORE ACCESS
  - 5 NEW CYCLE STORE
  - 6 NEW SHOWERS
  - 7 NEW LIFTS WITHIN EXISTING SHAFT (EXTENDED TO 5TH FLOOR)
  - 8 EXISTING STAIR REFURBISHED
  - 9 NEW WC'S
  - 10 NEW PLANT
  - 11 EXISTING ROOFLIGHT RAISED WITH NEW GLAZING & NEW LIGHTWEIGHT STEEL STAIRCASE
  - 12 TENANT FLOOR PLATE
  - 13 NEW RECEPTION
  - 14 NEW ESCAPE CORRIDOR
  - 15 NEW LINK BRIDGES
  - 16 NEW CAPLESS CURTAIN WALLING
  - 17 NEW GLAZED 'PICTURE' WINDOWS
  - 18 NEW STONE CLADDING TO EXISTING PIERS
  - 19 NEW FIRE RATED WINDOWS FORMED
  - 20 EXISTING OPENING INCREASED, NEW FR WINDOW
  - 21 NEW EXTERNAL PLANT WITH ACOUSTIC SCREEN ENCLOSURE
  - 22 NEW DOOR FOR ACCESS TO PLANT DECK
  - 23 DISABLED REFUGE FORMED
  - 24 NEW METAL SHINGLE ROOF
  - 25 NEW DORMER WINDOWS
  - 26 EXISTING PEDIMENT AND PARAPET WALL REMOVED NEW CAST STONE BALUSTRADE BUILT
  - 27 NEW LIGHTWEIGHT STEEL STAIRCASE
  - 28 NEW TERRACE DECKING
  - 29 NEW METAL PANEL
  - 30 NEW FIRE RATED WINDOWS
  - 31 NEW GLAZED SLOT WINDOW
  - 32 NEW METAL ROOF
  - 33 NEW LOUVRES
  - 34 LOCKABLE GATE
  - 35 NEW GLAZED SECONDARY ENTRANCE DOOR
  - 36 NEW ROOF HATCH

GENERAL NOTES :  
- ALL WINDOWS REPLACED WITH NEW WINDOWS TO MATCH  
- EXISTING BRICK FACADES RETAINED AND CLEANED

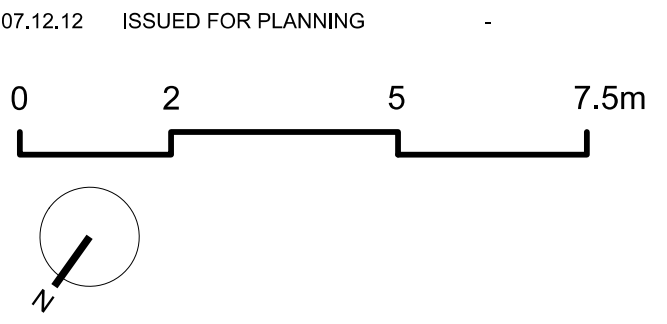

Revision:

**ORMS**  
Architecture  
Design  
1 Pine Street London EC1R 0JH  
T 0207 833 8533 F 0207 837 7575  
E orms@orms.co.uk

Project 11-14 Windmill Street  
Drawing title Proposed Plan: Level 02

Scale 1:100 @ A1/1:200 @ A3 Drwg. No.  
Date Nov 2012 **1959 PL 18** Rev. -  
Status ☒ For information ☐ For tender ☐ For construction

Do not scale. All dimensions to be confirmed on site.  
Information contained in this drawing is the sole copyright of ORMS Designers & Architects Ltd.  
and is not to be reproduced without permission.