


Notes:



- EXISTING BRICKWORK RETAINED AND CLEANED
  - NEW STONE CORNICE
  - NEW STONE CLADDING OVER EXISTING STRUCTURE
  - NEW METAL PANELLING
  - NEW METAL CLADDING
  - NEW INTEGRATED BUILDING SIGNAGE
  - NEW CAPLESS FLUSH GLASS FACADE
  - NEW CLEAR GLAZED BALLUSTRADE
  - NEW LINK BRIDGES
  - NEW PICTURE BAY WINDOWS
  - NEW CLEAR GLASS AUTOMATIC SLIDING DOORS
  - EXISTING BRICKWORK RETAINED, CLEANED AND SOOT WASHED
  - NEW DORMER WINDOWS
  - EXISTING COPERS RETAINED AND CLEANED
  - NEW GLAZED SLOT WINDOW
  - NEW METAL LOUVERS
  - NEW METAL SHINGLES
  - NEW TERRACE DECKING
  - NEW LEIGHTWEIGHT STEEL STAIRCASE
  - NEW METAL ROOF
  - NEW REPLACEMENT TIMBER DOUBLE GLAZED WINDOWS
  - EXISTING STAIRS REFURBISHED
  - EXISTING RENDER CLEANED
  - EXISTING PEDIMENT AND PARAPET WALL REMOVED  
NEW CAST STONE BALUSTRADE BUILT
  - NEW RENDER PAINT
  - NEW TIMBER WINDOWS WITH NEW OPENINGS
  - NEW GLAZED DOOR
  - NEW ACOUSTIC LOUVERS TO PLANT ENCLOSURE
  - EXISTING WINDOW INCREASED IN HEIGHT
  - EXISTING STONE DETAILS RETAINED AND CLEANED  
WITH NEW RENDER PAINT FINISH
  - EXISTING WINDOWS REPLACED WITH LOUVERS
  - EXISTING UKPN SUBSTATION
  - EXISTING ROOFLIGHT RAISED AND REFURBISHED
  - EXISTING RWP'S REPLACED WITH NEW TO MATCH
  - NEW GLAZED ENTRANCE DOORS  
(SECONDARY ENTRANCE)
  - NEW METAL PORTAL FRAME
  - NEW METAL PANELLING TO SOFFIT AND WALLS  
OF LIGHTWELL WITH LED STRIP LIGHTS
  - NEW DOOR FOR ACCESS TO PLANT DECK
  - EXISTING BALUSTRADE RETAINED AND REFURBISHED
  - NEW FRITTED GLAZED BALLUSTRADE
  - NEW COPERS TO MATCH EXISTING
- GENERAL NOTES:
- ALL EXISTING WINDOWS REPLACED WITH NEW WINDOWS TO MATCH
  - EXISTING BRICK FACADES RETAINED AND CLEANED
- OUTLINE OF EXISTING BUILDING ROOF  
--- OUTLINE OF RECENT APPLICATION ROOF

07.12.12 ISSUED FOR PLANNING

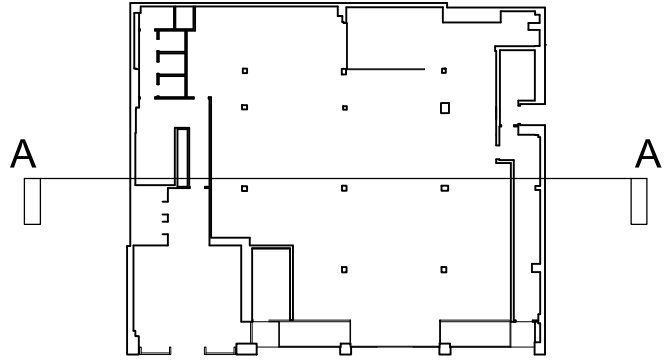

Revision:

**ORMS**  
Architecture  
Design  
1 Pine Street London EC1R 0JH  
T 0207 833 8533 F 0207 837 7575  
E orms@orms.co.uk

Project 11-14 Windmill Street

Drawing title Proposed Section AA

Scale 1:100 @ A1/1:200 @ A3 Drwg. No.

Date Nov 2012 **1959 PL 23** Rev. -

Status ☒ For information ☐ For tender ☐ For construction

Do not scale. All dimensions to be confirmed on site.  
Information contained in this drawing is the sole copyright of ORMS Designers & Architects Ltd.  
and is not to be reproduced without permission.