


- Notes:
- WORKS TO BE STRIPPED OUT AS PART OF SOFTSTRIP WORKS
  - WORKS TO BE STRIPPED OUT AS PART OF MAIN WORKS
  - EXTEND OF FLOOR/ CEILING TO BE STRIPPED OUT
- TO BE READ IN CONJUNCTION WITH:  
- ORMS C20 SPECIFICATION  
- CJ DESIGN PARTNERSHIP  
SCOPE OF SERVICES STRIP OUT

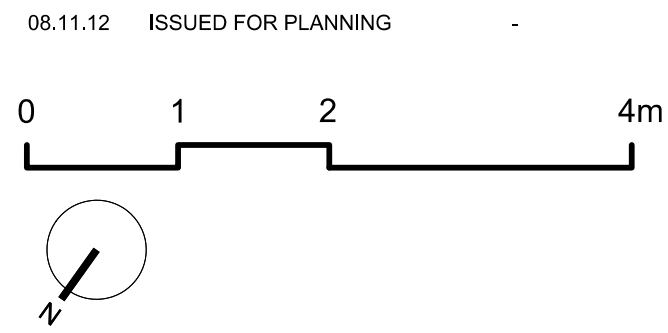

Revision:

**ORMS**  
Architecture  
Design

1 Pine Street London EC1R 0JH  
T 0207 833 8533 F 0207 837 7575  
E orms@orms.co.uk

Project 11-14 Windmill Street

Drawing title Strip out and demolition works  
Level 00 Plan

Scale 1:50 @ A1 Drwg. No. **1959 PL 51** Rev. .

Date Nov 2012

Status ☒ For information ☐ For tender ☐ For construction

Do not scale. All dimensions to be confirmed on site.  
Information contained in this drawing is the sole copyright of ORMS Designers & Architects Ltd.  
and is not to be reproduced without permission.