


- Notes:
- WORKS TO BE STRIPPED OUT AS PART OF SOFTSTRIP WORKS
 - WORKS TO BE STRIPPED OUT AS PART OF MAIN WORKS
 - EXTEND OF FLOOR/ CEILING TO BE STRIPPED OUT
- TO BE READ IN CONJUNCTION WITH:
- ORMS C20 SPECIFICATION
- CJ DESIGN PARTNERSHIP
SCOPE OF SERVICES STRIP OUT

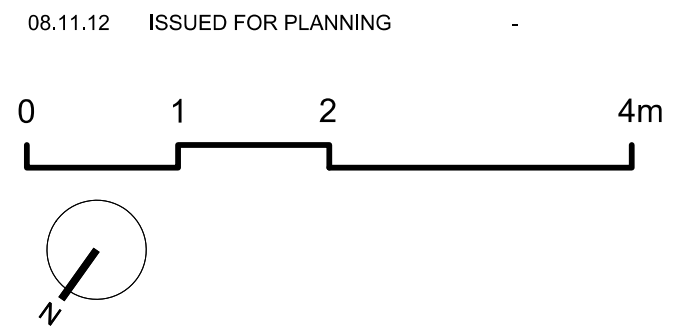

Revision:

ORMS
Architecture
Design

1 Pine Street London EC1R 0JH
T 0207 833 8533 F 0207 837 7575
E orms@orms.co.uk

Project 11-14 Windmill Street

Drawing title Strip out and demolition works
Level 01 Plan

Scale 1:50 @ A1 Drwg. No. **1959 PL 52** Rev. -

Date Nov 2012

Status ☒ For information ☐ For tender ☐ For construction

Do not scale. All dimensions to be confirmed on site.
Information contained in this drawing is the sole copyright of ORMS Designers & Architects Ltd.
and is not to be reproduced without permission.