


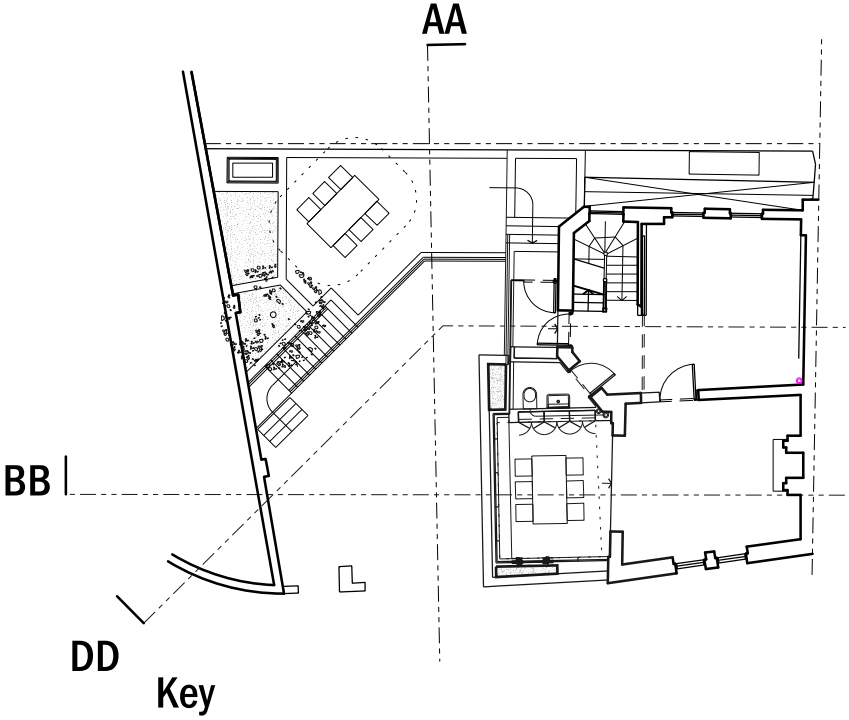

For Planning		20.11.2012		JH	A
Revision description		Date	Init	Rev	
		3 Dyers Buildings London EC1N 2JT		T F W	+44 (0) 20 7060 1930 +44 (0) 20 7060 1940 www.rcka.co.uk
Title Section BB Proposed For Planning					
Project Branch Hill			Client Aveline		
Date 20.12.2012	Drawn by JH	Checked TR	Scale 1:50 @ A2		
Job No 1133	Drwg No 15-320		Revision -		
©2012 RCKa. This drawing is not to be scaled - use written dimensions only. Any discrepancies to be reported to the architect. All dimensions to be checked on site.					