
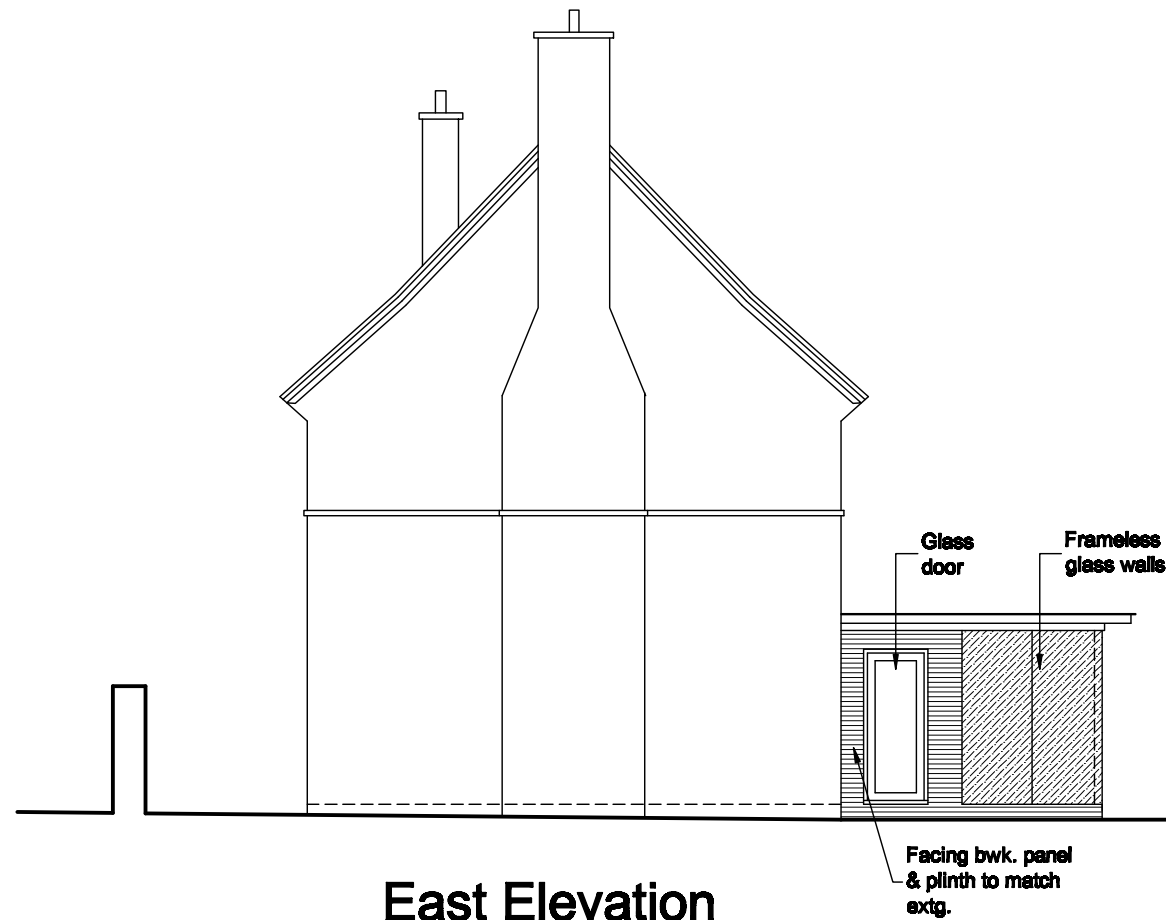
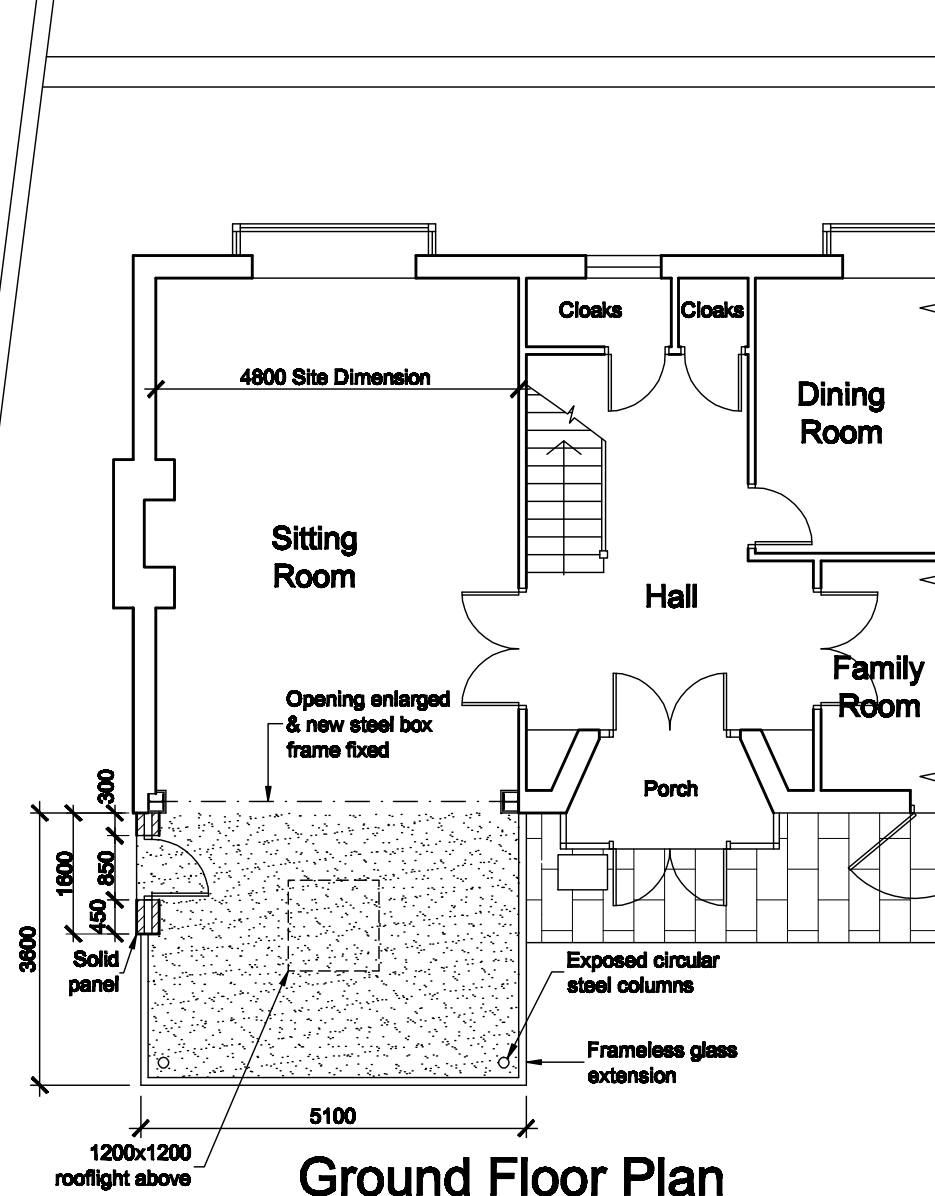
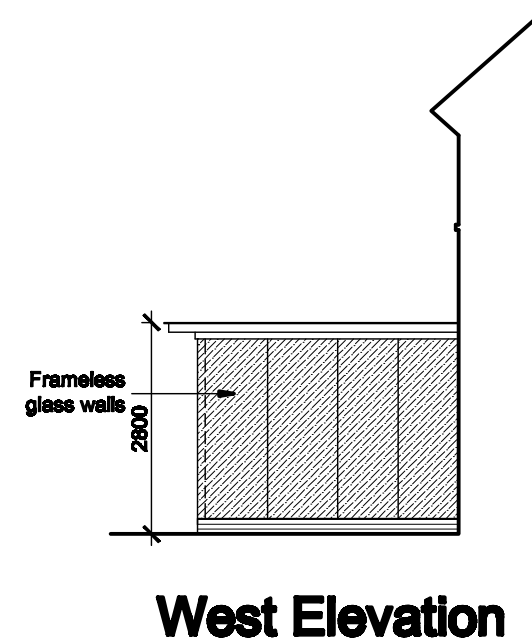


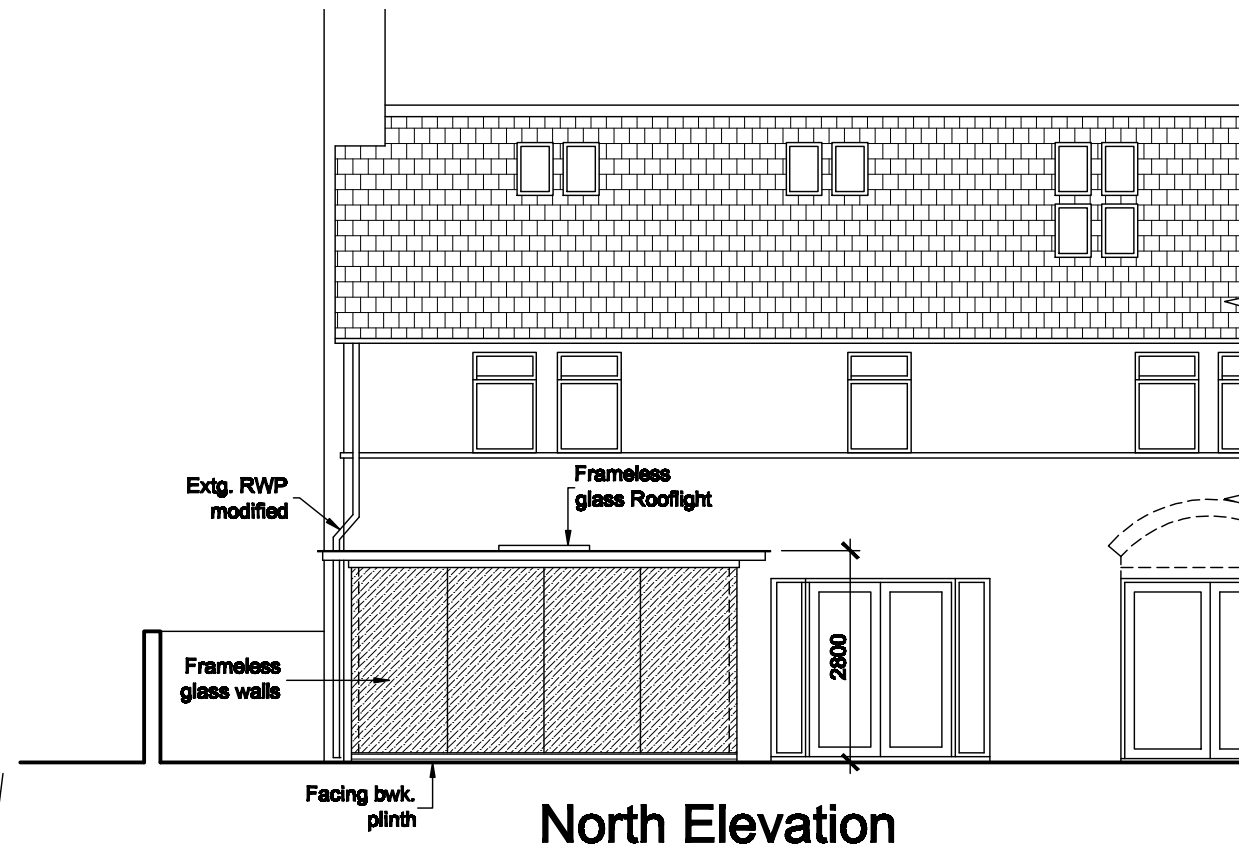

REVISIONS
 A Nov 2012 - Doors removed from extension.
 Rooflight added. Bwk panel added.
 B Nov 2012 - Columns amended. Bwk. panel & door
 added. Facing bwk. added.

**2 Parfitt Close
 London NW3 7HW
 PROPOSED EXTENSION**

**Drawing
 LAYOUT AS PROPOSED**

Scale 1:100 @ A3	Date Nov 2012	Drawn by DVM
		Chkd by
Drawing No. 12138/02B		Quorum Associates 104 Worple Rd, Isleworth, Middlesex TW7 7HU Tel. 0208 891 4299
		88, Eastgate, Cowbridge, Vale of Glamorgan CF717AA Tel. 01446 774463 Fax. 01446 774871

