





Branch Hill

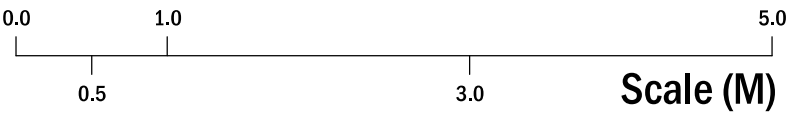

01 Section AA: As Existing

Planning Submission		10.05.2012		JH	A
Revision description		Date	Init	Rev	
		3 Dyers Buildings London EC1N 2JT		T F W	+44 (0) 20 7060 1930 +44 (0) 20 7060 1940 www.rcka.co.uk
Title Section AA As Existing					
Project Branch Hill			Client Aveline		
Date 10.01.2012	Drawn by AH	Checked TR	Scale 1:50 @ A2		
Job No 1133	Drwg No 15-160	Revision A			

©2011 RCKa. This drawing is not to be scaled - use written dimensions only. Any discrepancies to be reported to the architect. All dimensions to be checked on site.