
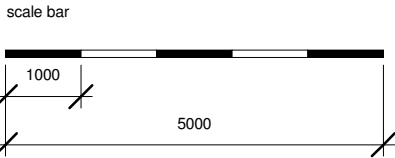


DO NOT SCALE FROM THIS DRAWING.
ALL DIMENSION TO BE CHECKED ON SITE.
COPYRIGHT RESERVED

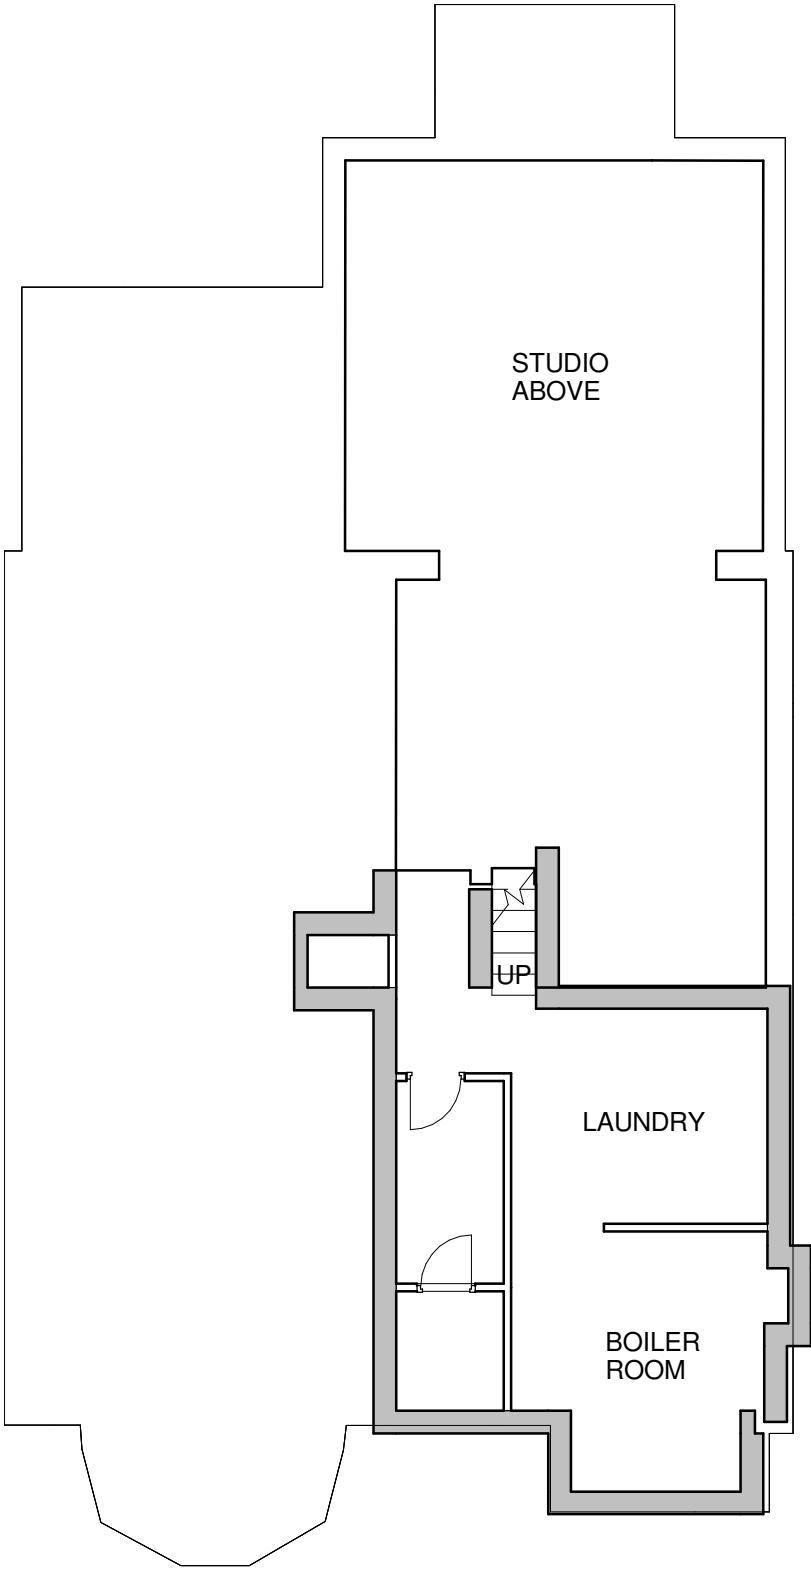

B	General amendments	ae	12/12
A	General amendments	SU	10/12
REV/ ISSUE	NOTE	DRN	DATE

SCALE	DATE	DRN	CHK
1:100@A3	13/12/2012	ae	pe

PROJECT

65 ABERDARE GARDENS,
SOUTH HAMPSTEAD

DRAWING

Existing Basement Plan

bubble

architects

460 MUSWELL HILL BROADWAY
LONDON N10 1BS
WWW.BUBBLEARCHITECTS.CO.UK

JOB NO	DRAWING NO	REV
012013	P-B1-D 003	B