
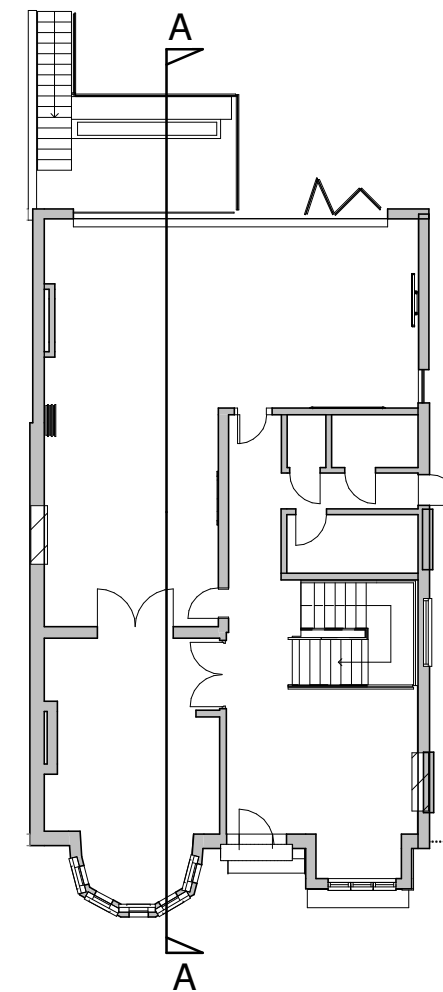


DO NOT SCALE FROM THIS DRAWING.
ALL DIMENSION TO BE CHECKED ON SITE.
COPYRIGHT RESERVED

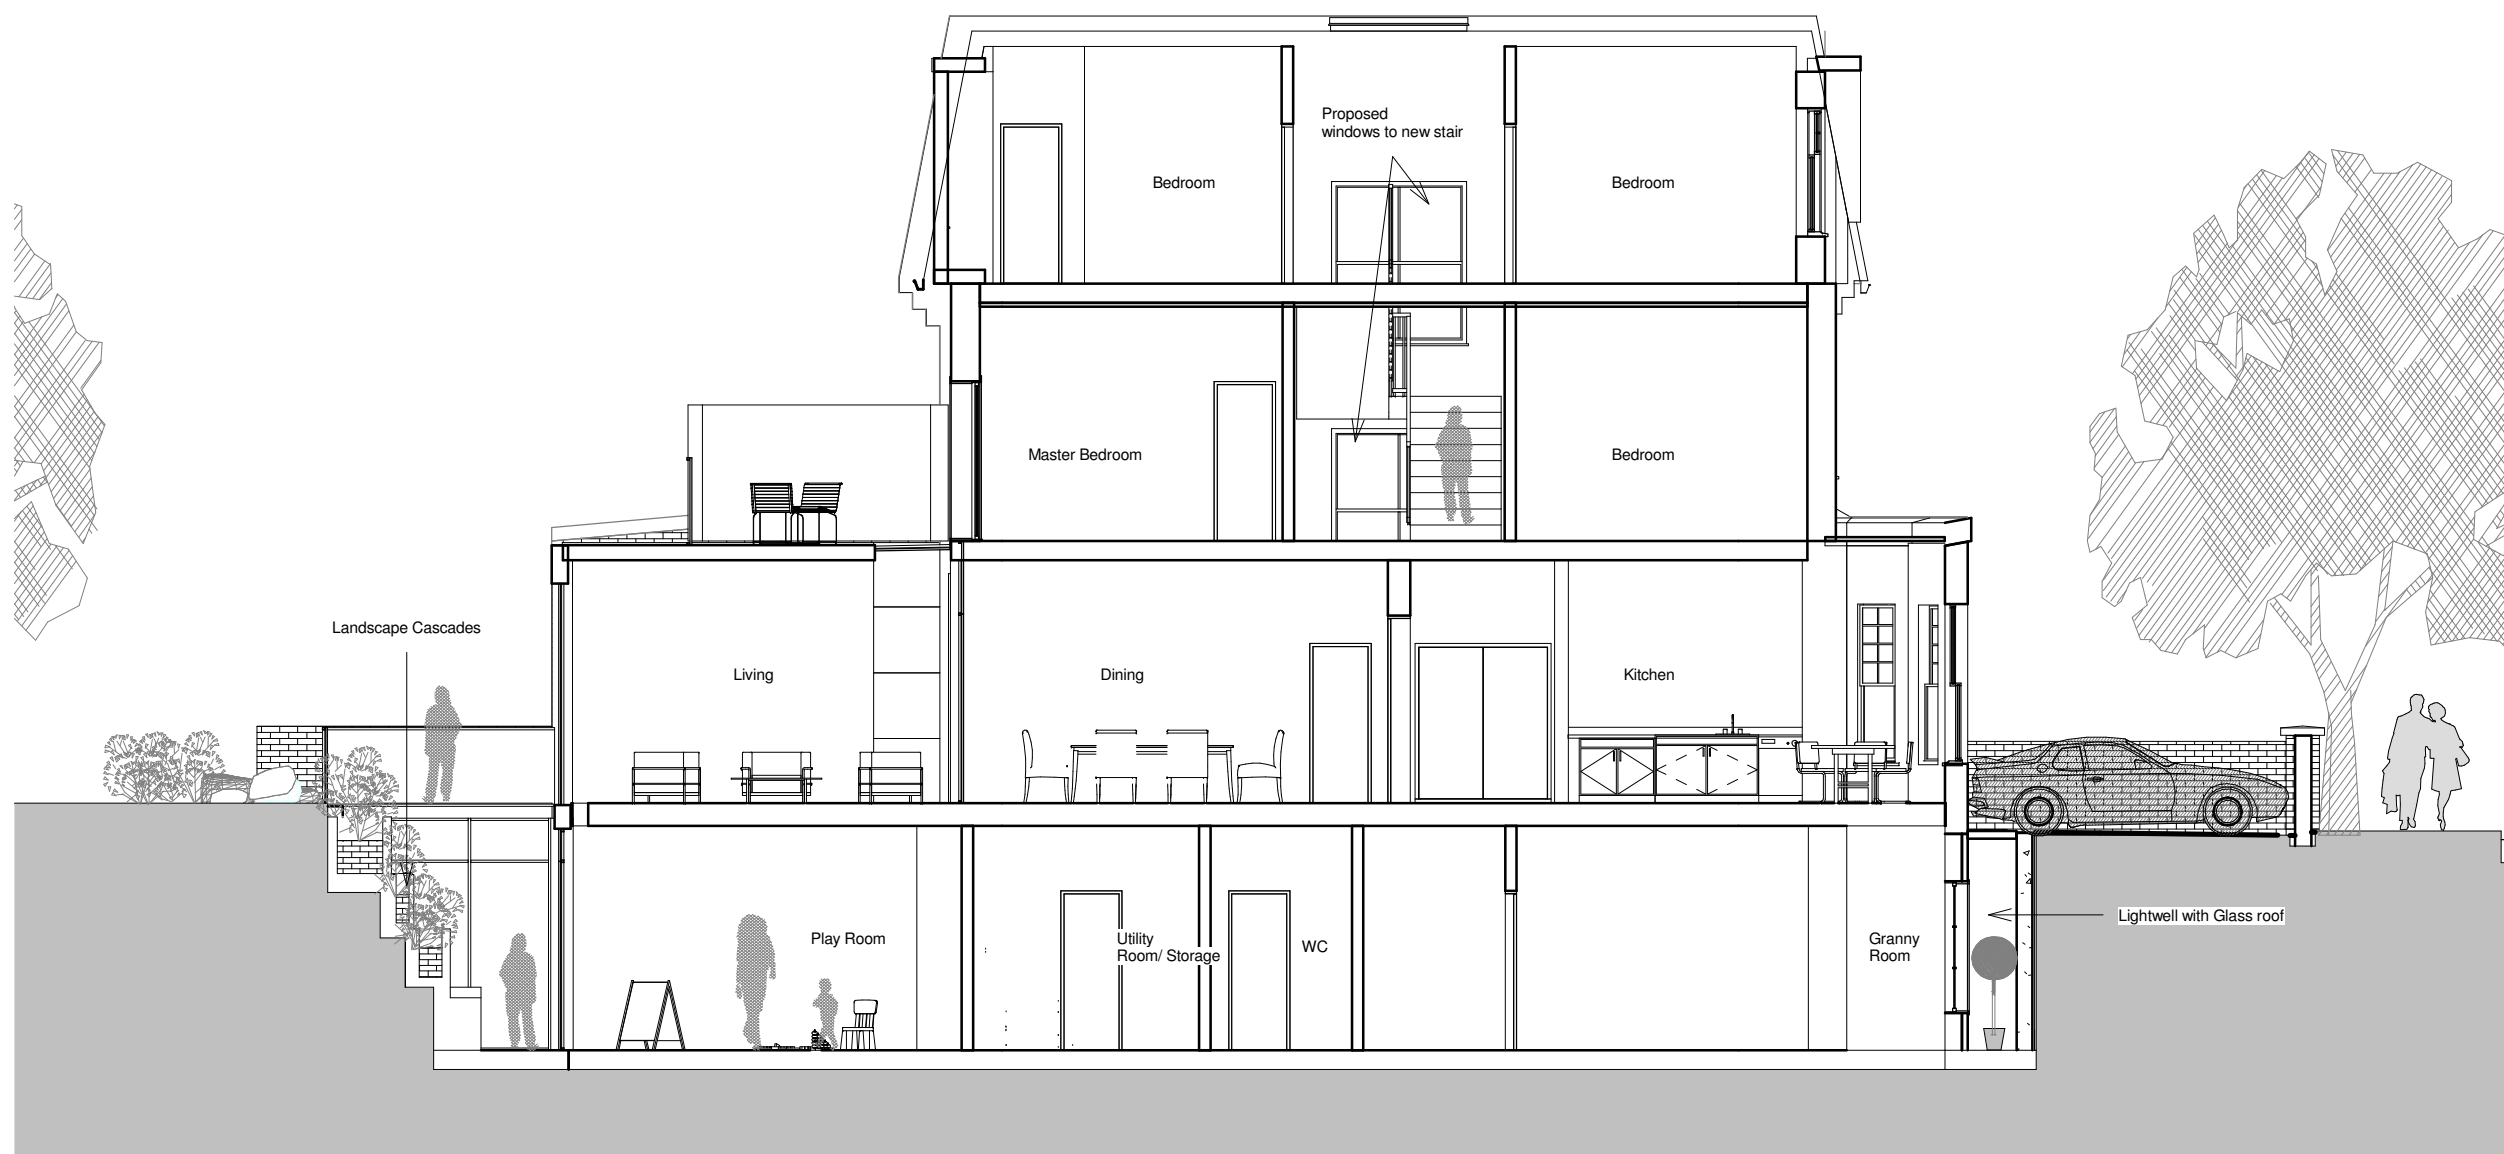

REV/ ISSUE	NOTE	DRN	DATE
A	PLANNING APPLICATION DRAWINGS REVISED	PE	05/10/2012
*	planning drgs 1st issue for comments	PE	10/09/2012

SCALE	DATE	DRN	CHK
1:100	18/11/2012	PE	MH

PROJECT
**65 ABERDARE GARDENS,
SOUTH HAMPSTEAD**

DRAWING
Proposed Section A-A

bubble
architects
460 MUSWELL HILL BROADWAY
LONDON N10 1BS
WWW.BUBBLEARCHITECTS.CO.UK

JOB NO	DRAWING NO	REV
012013	X-A/A-D019-A	A