


THIS DRAWING IS THE
PROPERTY OF
URBANINSIGHTS AND IS
COPYRIGHT. THIS
DRAWING IN PART OR
FULL SHOULD NOT BE
USED FOR ANY OTHER
PURPOSE WITHOUT THE
PRIOR WRITTEN
CONSENT OF
URBANINSIGHTS.

THIS DRAWING IS NOT
FOR CONSTRUCTION.
ONLY FOR PLANNING AND
BUILDING REGULATIONS
PURPOSES. ALL
CONTRACTORS ARE
REMINDED THAT ALL
MEASUREMENTS SHOULD
BE CHECKED ON SITE,
PRIOR TO ORDERING
MATERIALS

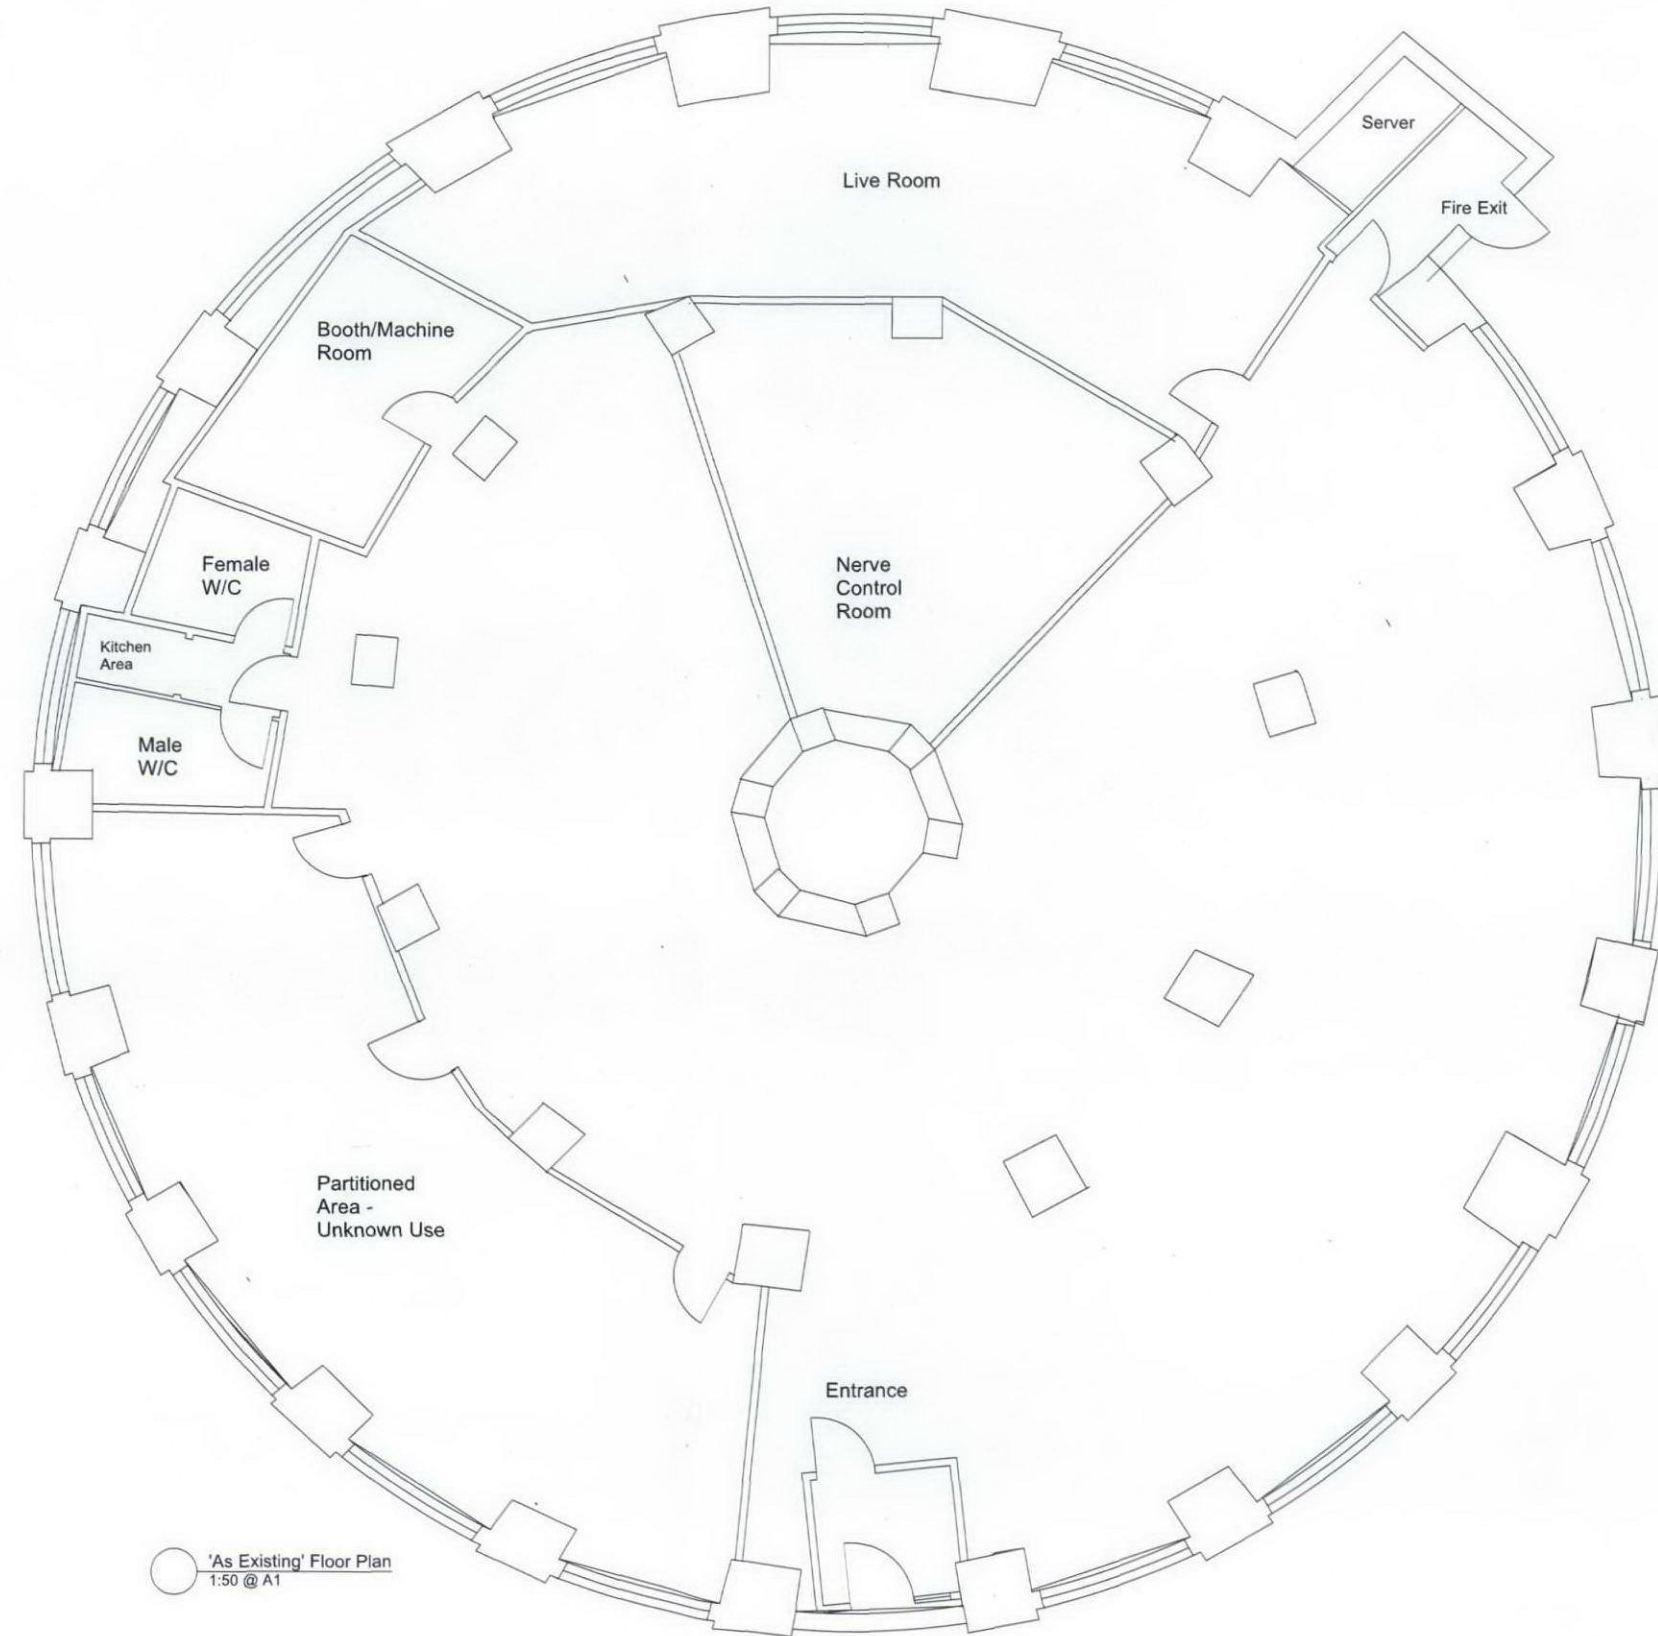

○ 'As Existing' Floor Plan
1:50 @ A1

RECEIVED
11 DEC 2012