



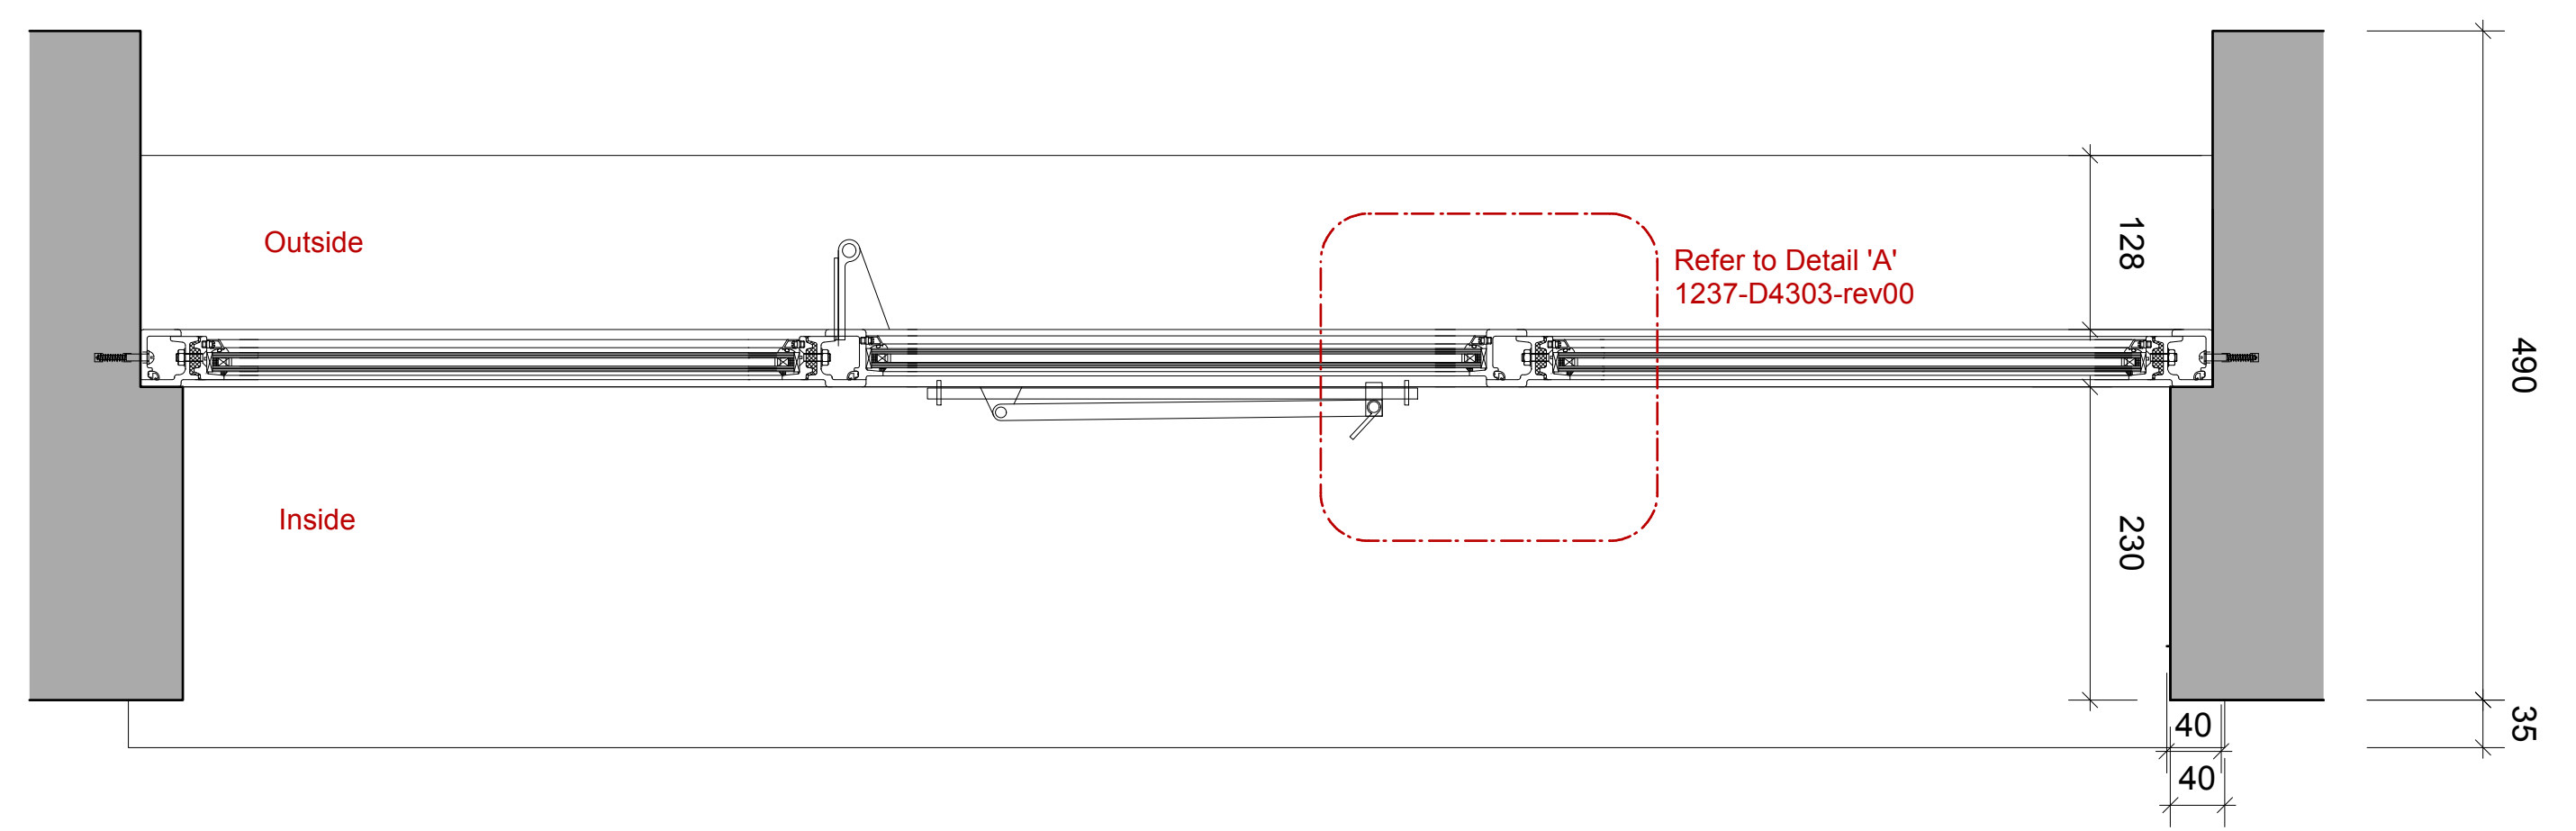

Typical Plan
Scale 1:5 @ A1

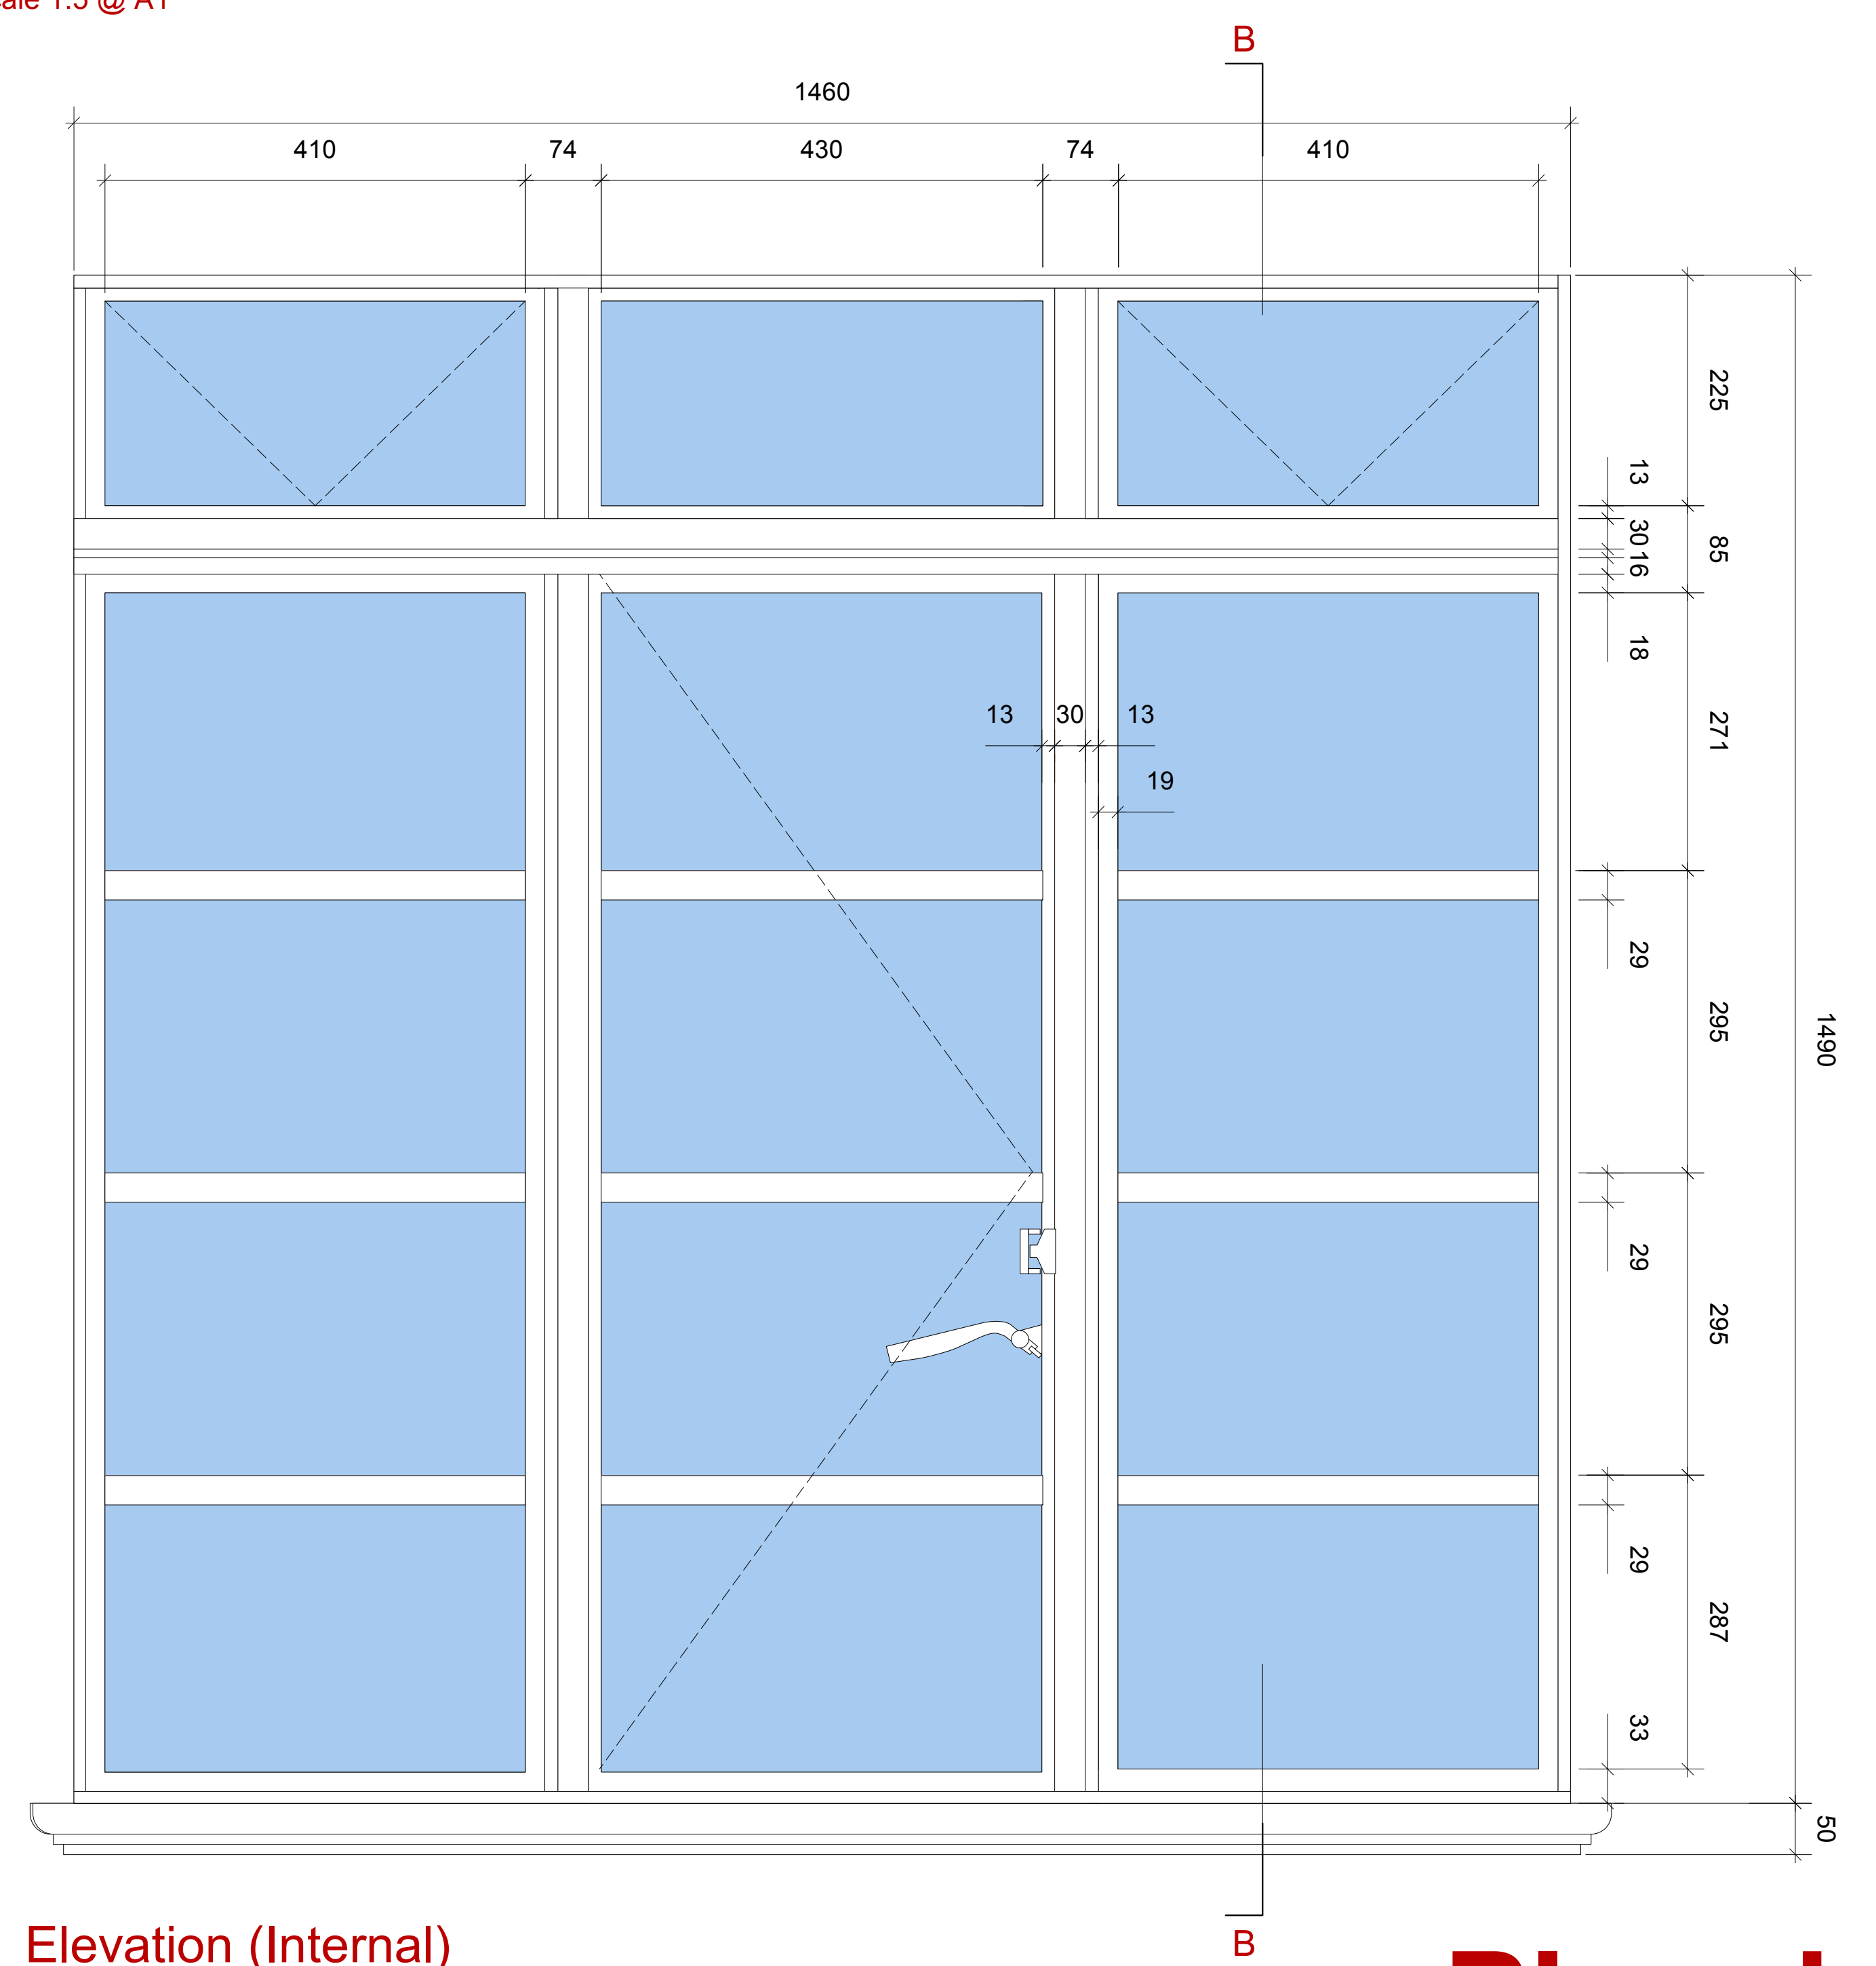

Elevation (Internal)
Scale 1:5 @ A1



Window Location B
John's Mews Elevation
Scale NTS

Planning