




Section BB
Scale 1:5 @ A1

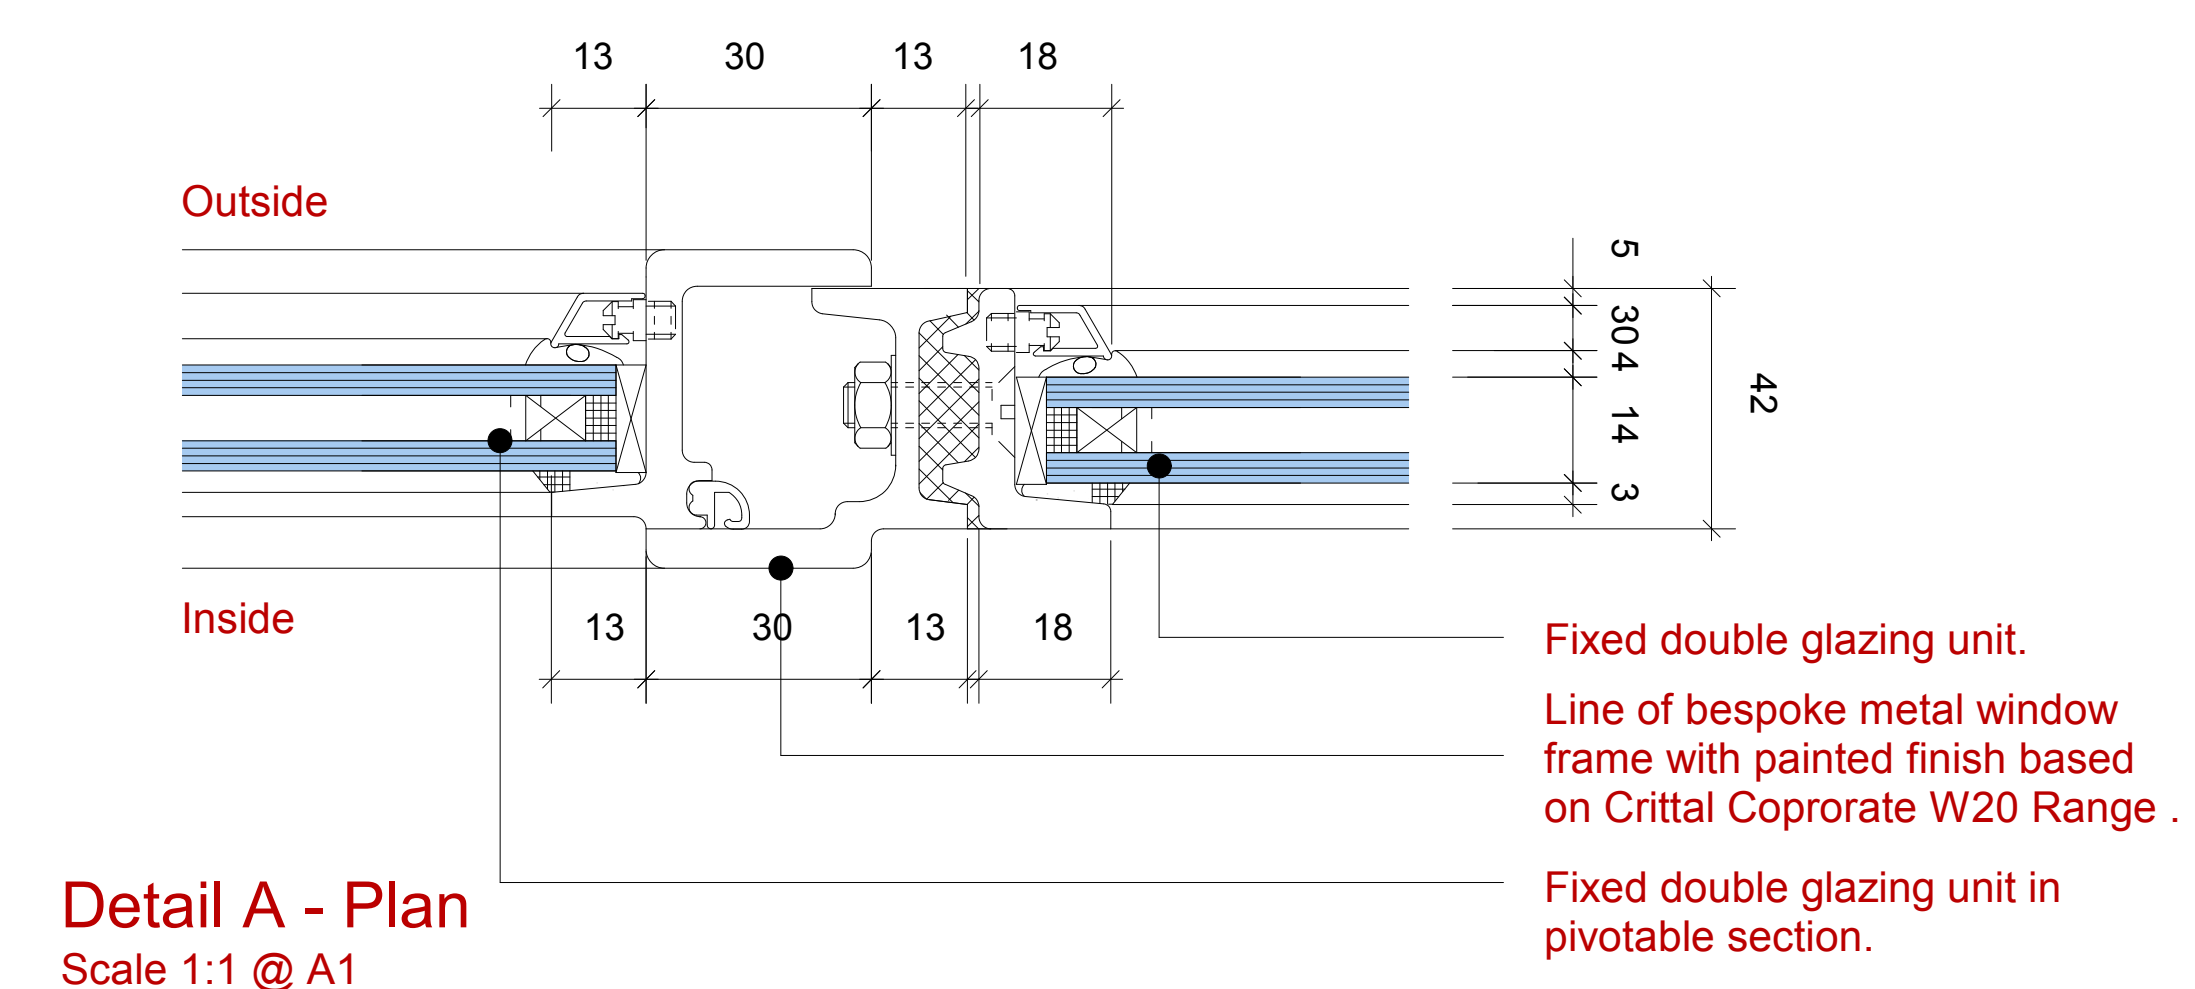


Detail A - Plan
Scale 1:1 @ A1

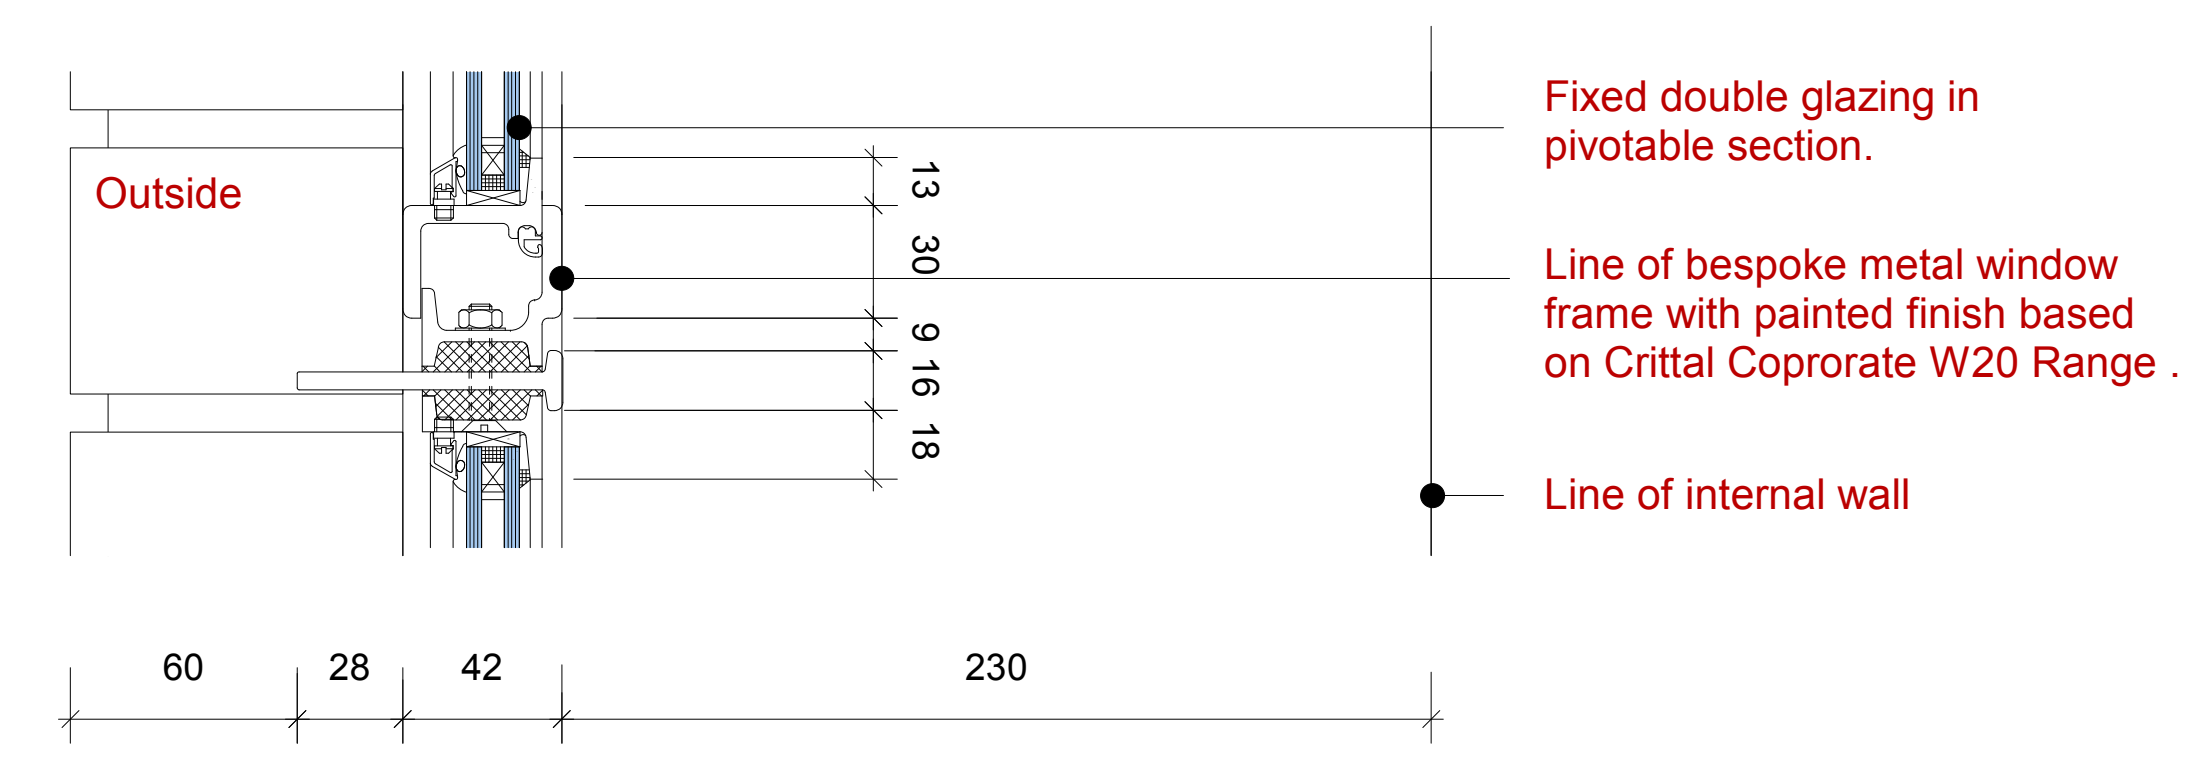

Detail B - Section
Scale 1:2 @ A1

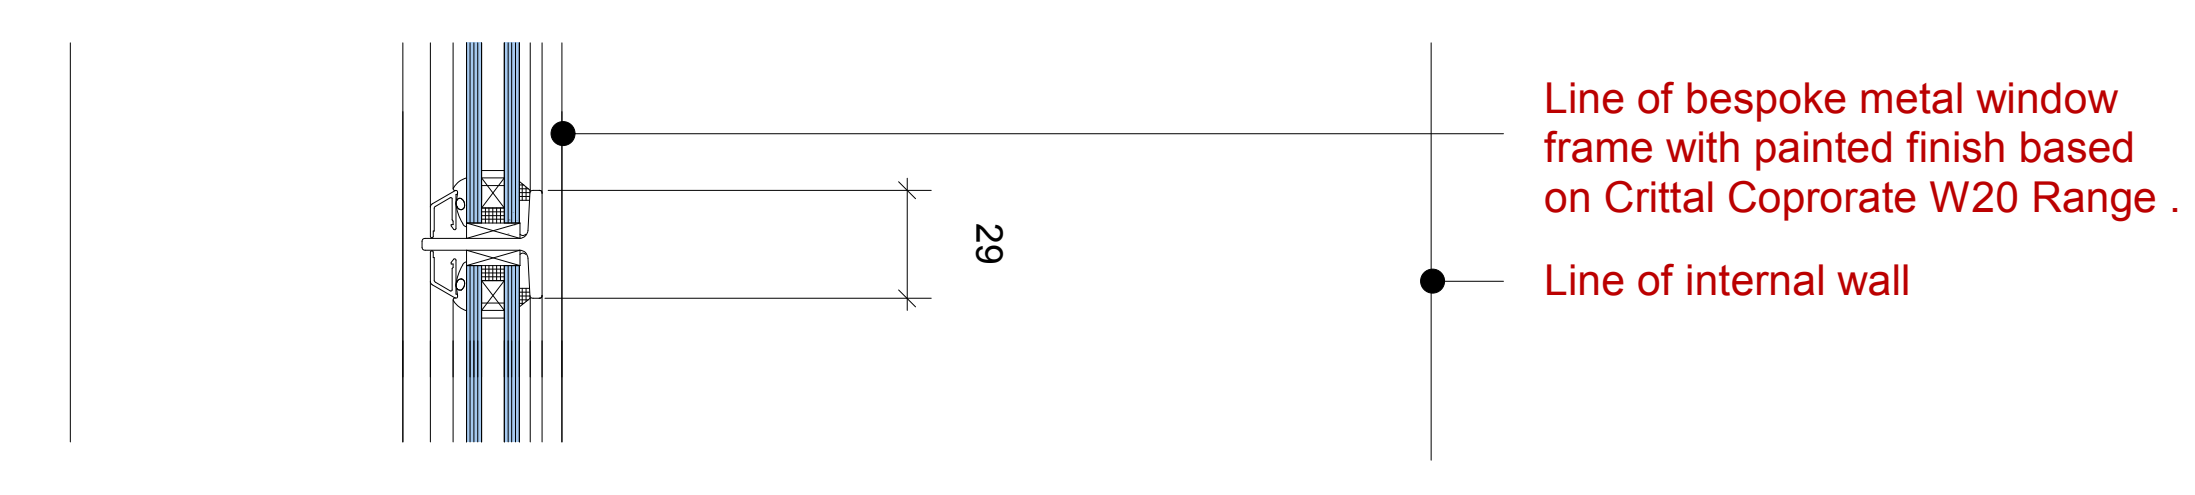

Detail C - Section
Scale 1:2 @ A1

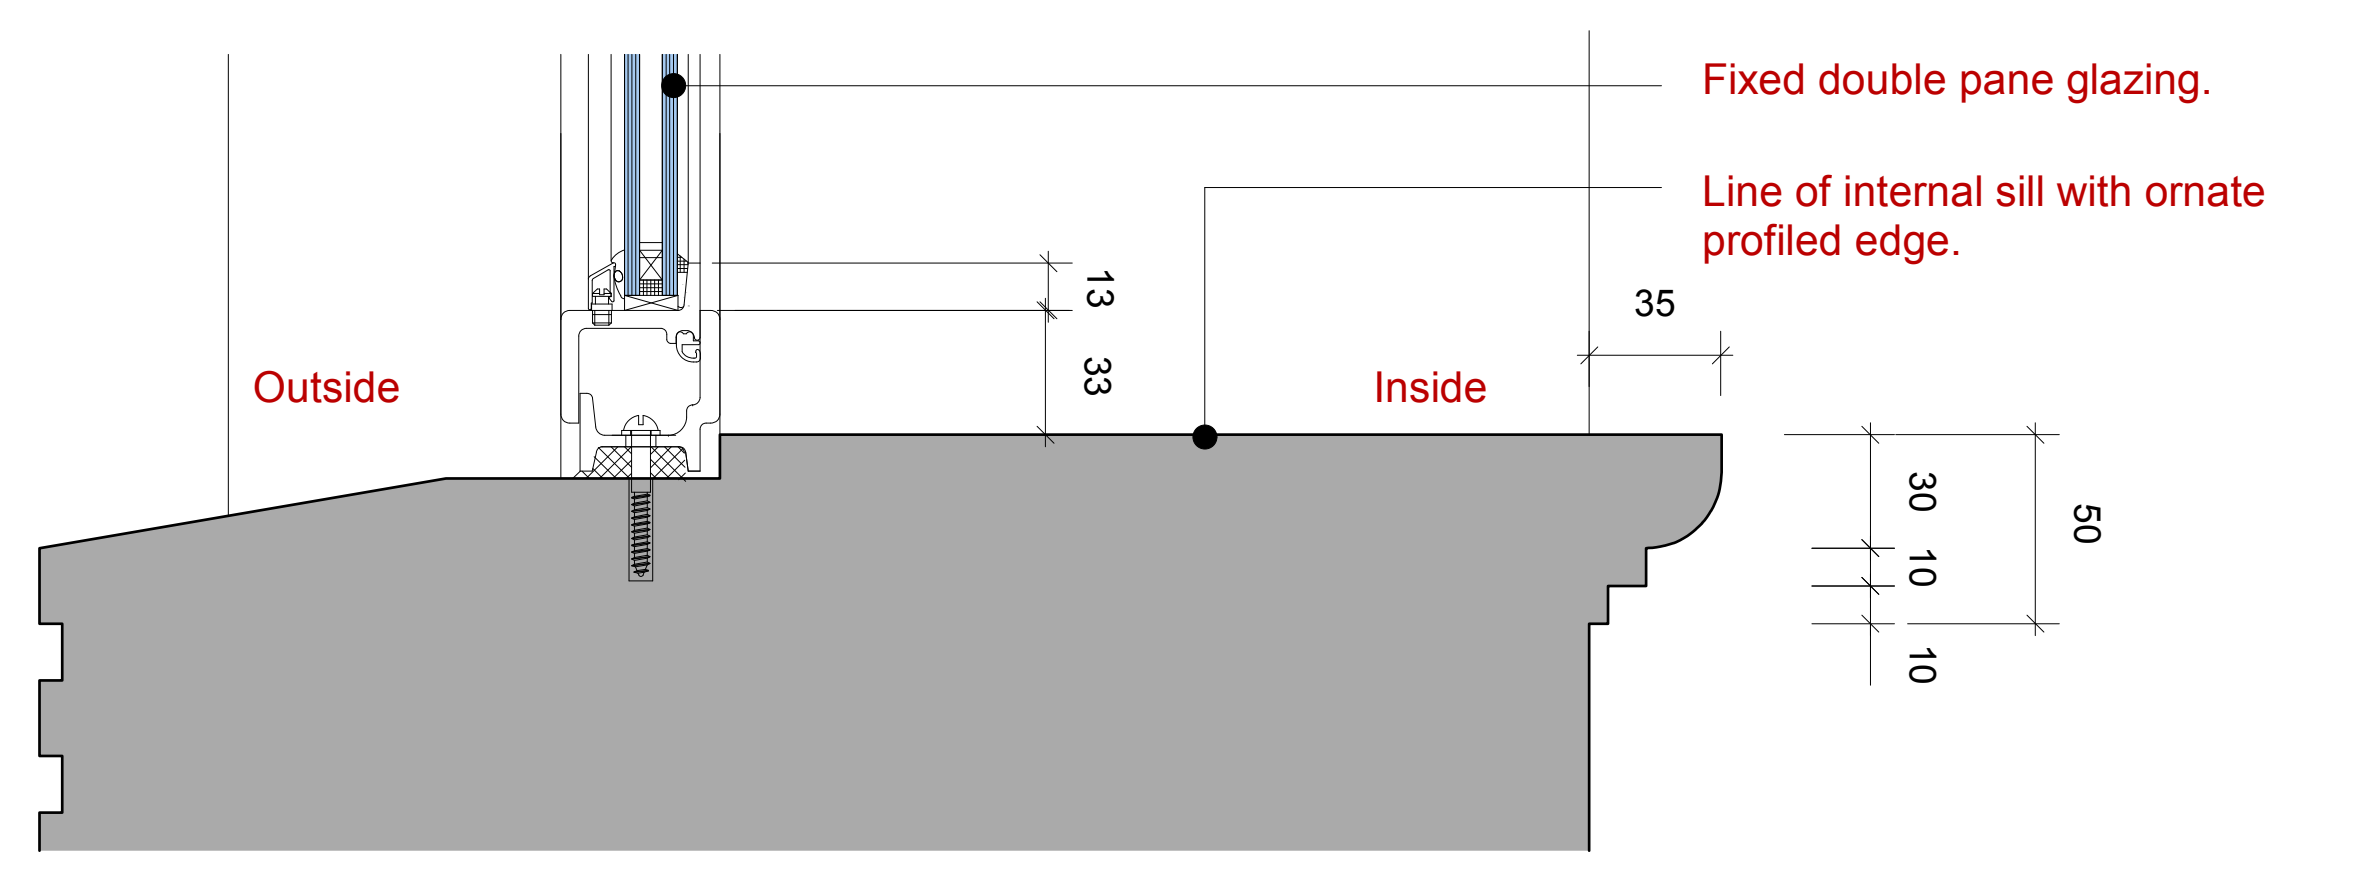

Detail C - Section
Scale 1:2 @ A1