




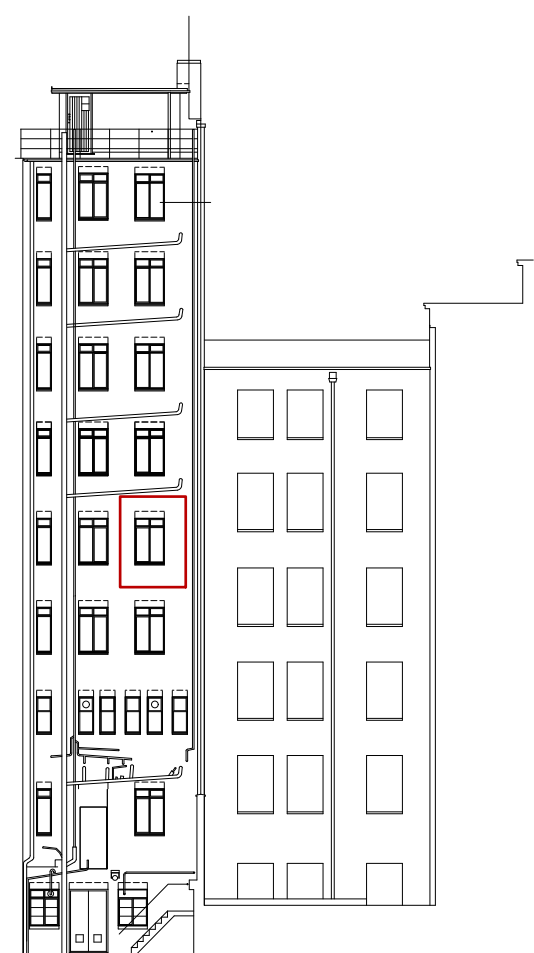

Window Location C
Internal Courtyard Elevation
Scale NTS

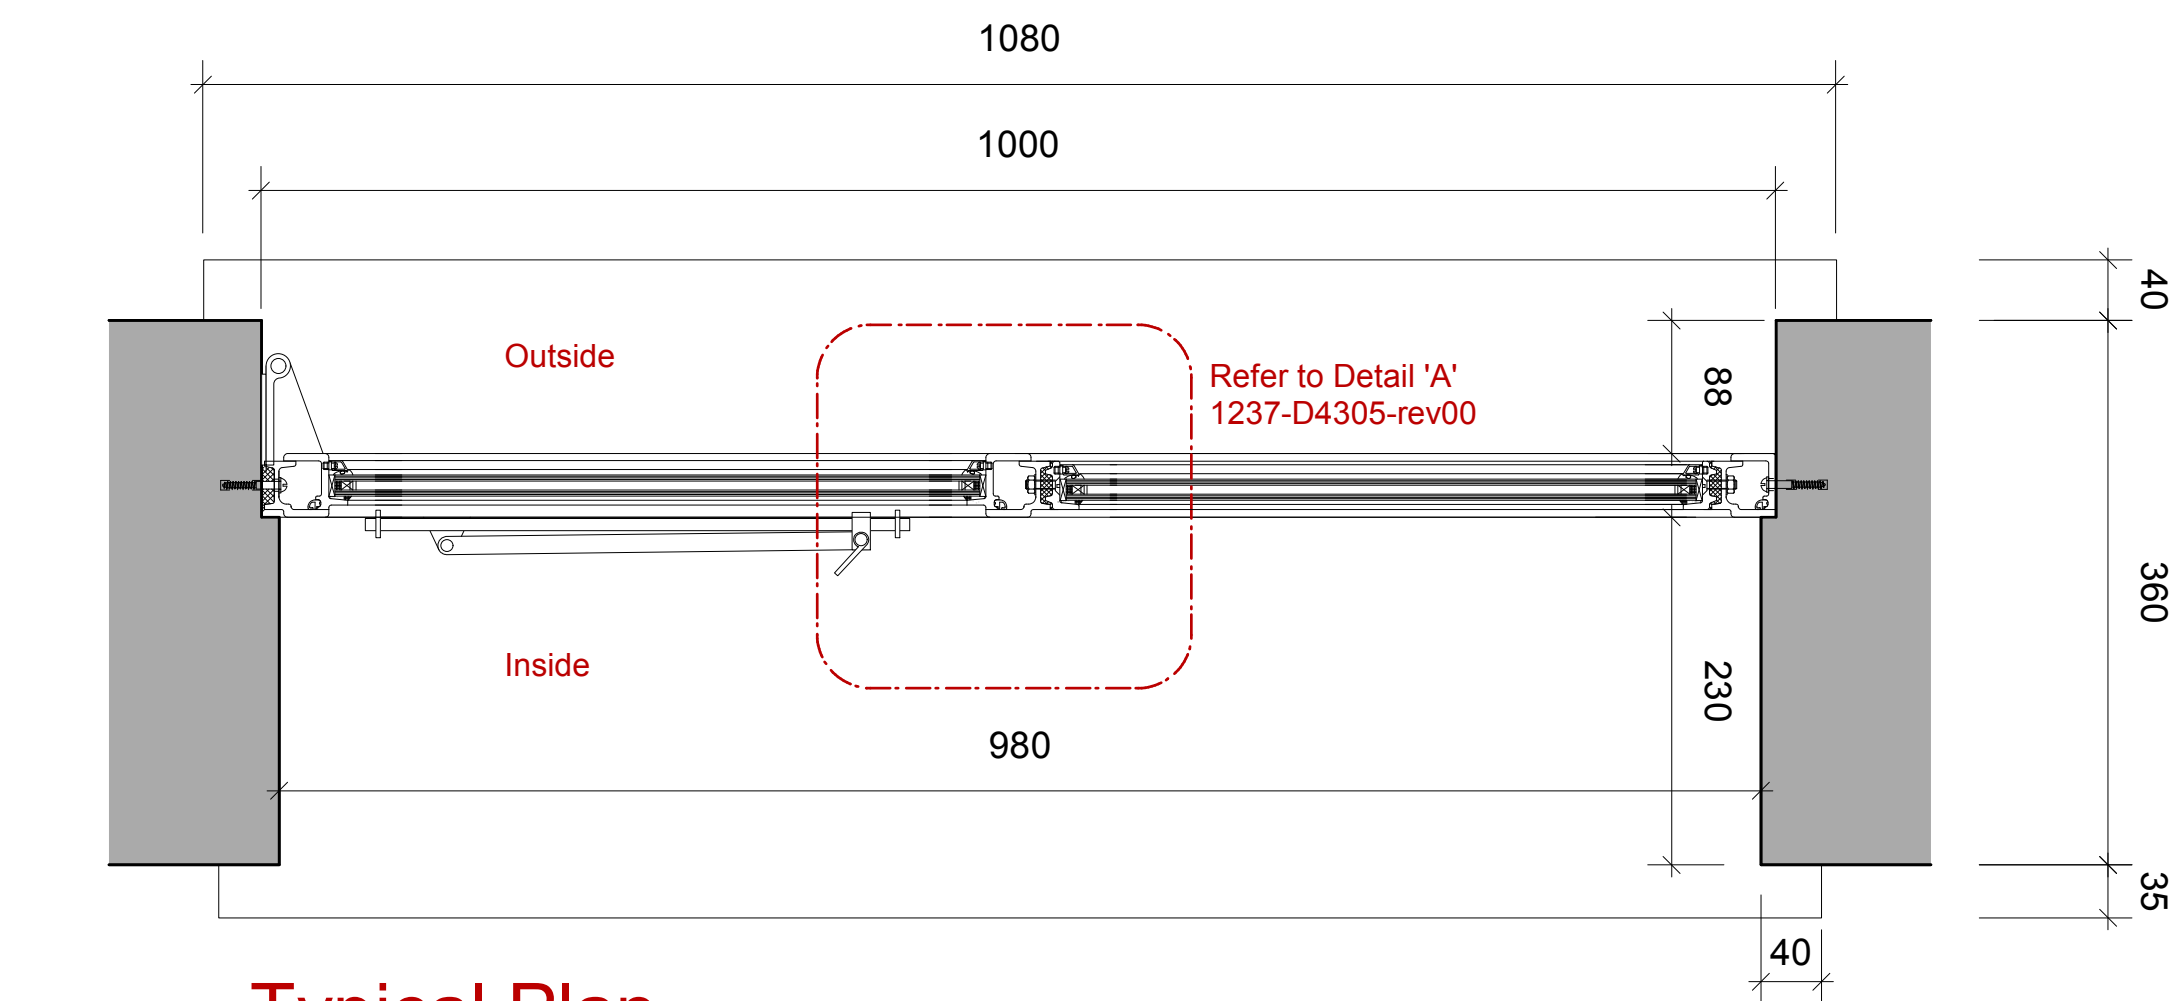

Typical Plan
Scale 1:5 @ A1

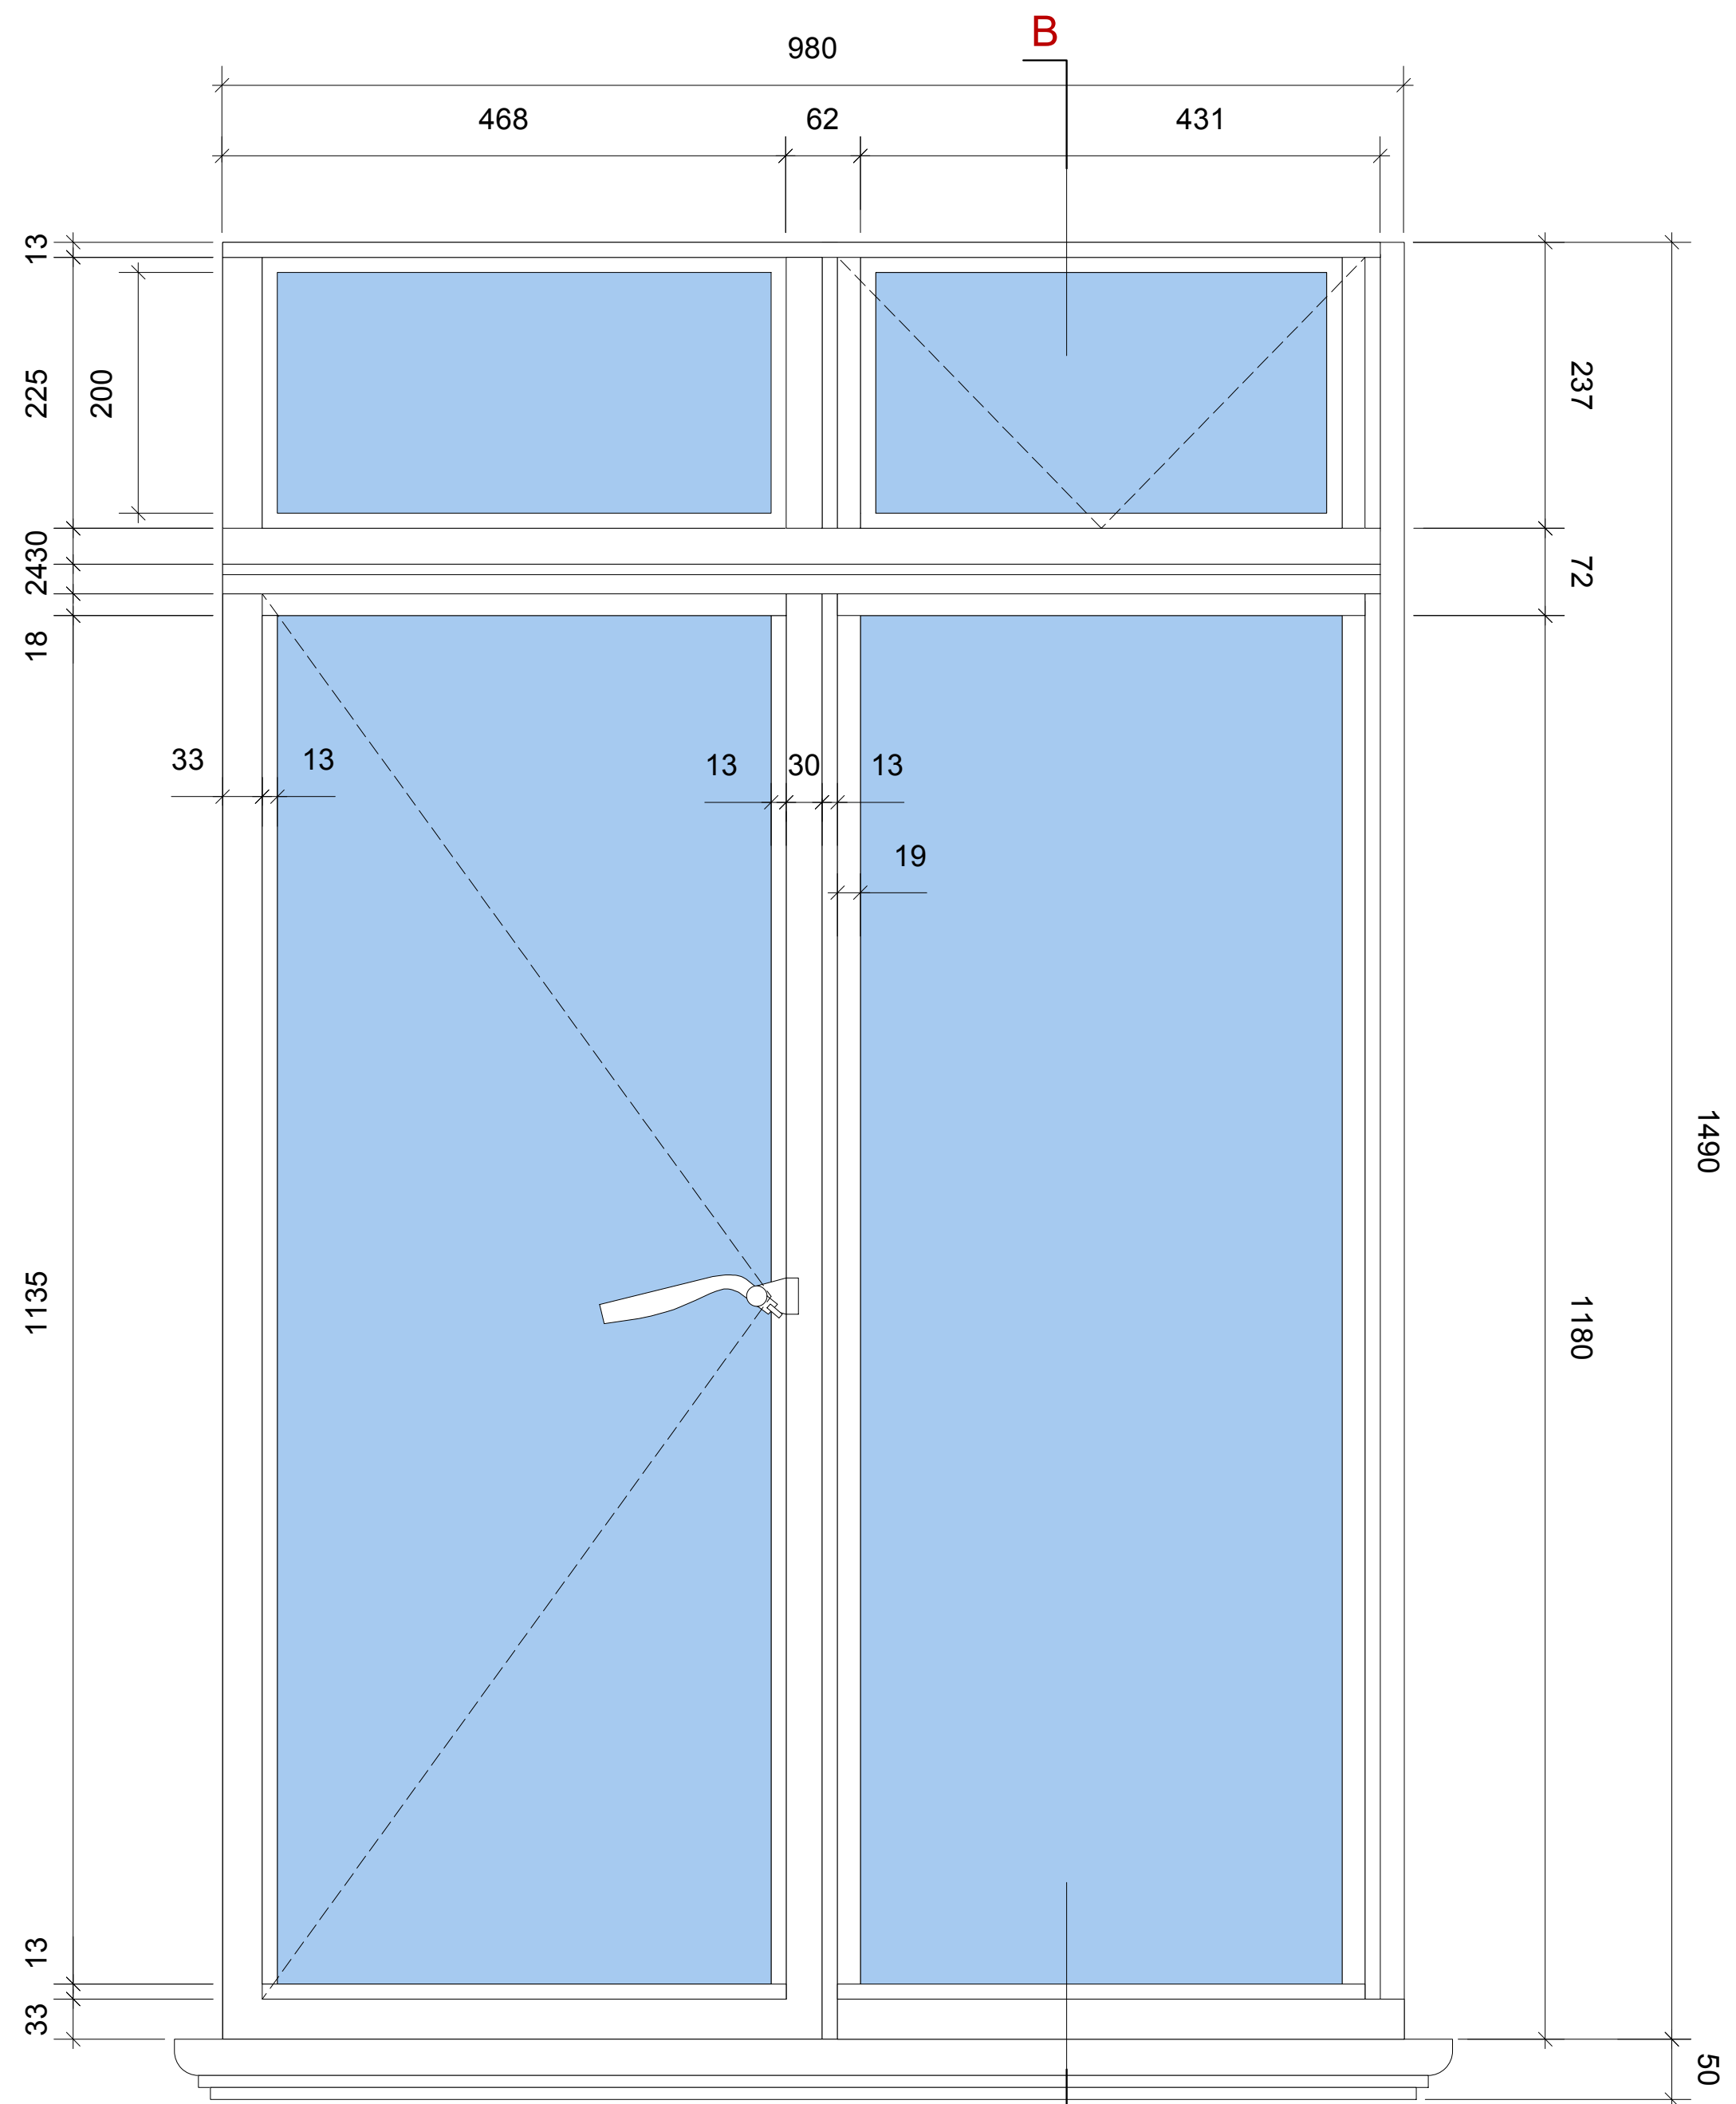

Elevation (Internal)
Scale 1:5 @ A1