



### Detail A - Plan

Scale 1:1 @ A1

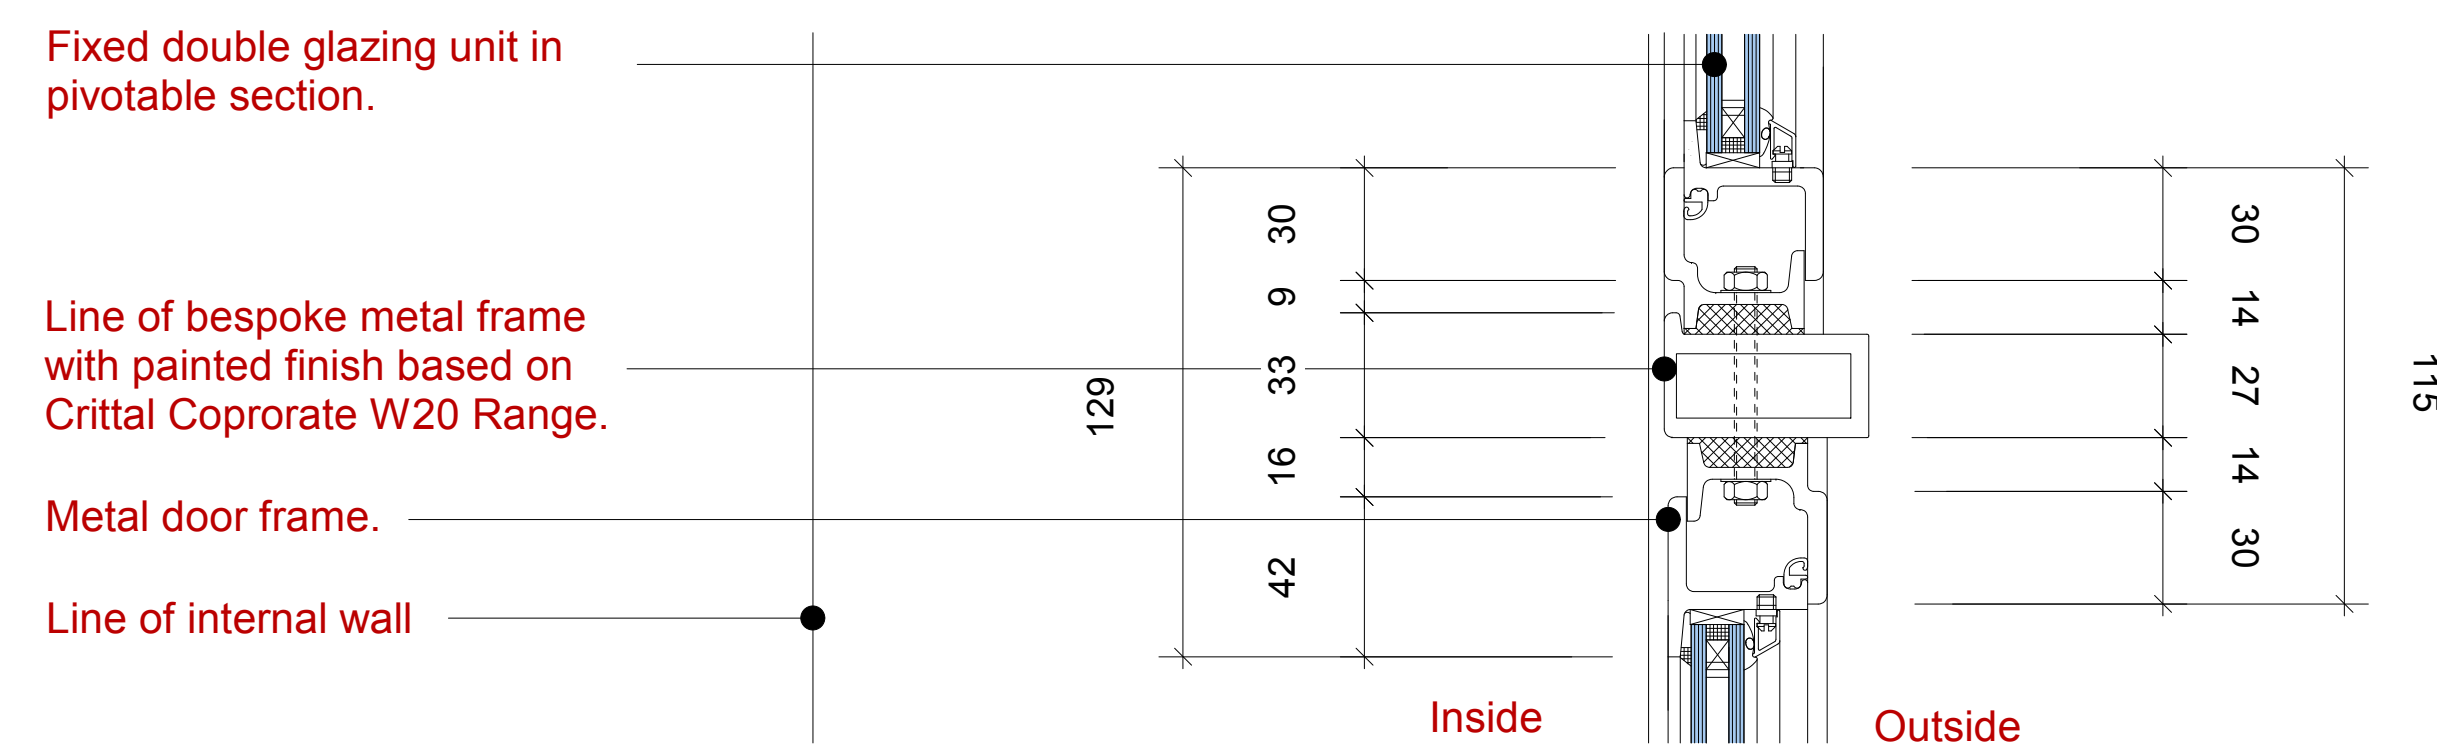


### Detail B - Section

Scale 1:2 @ A1

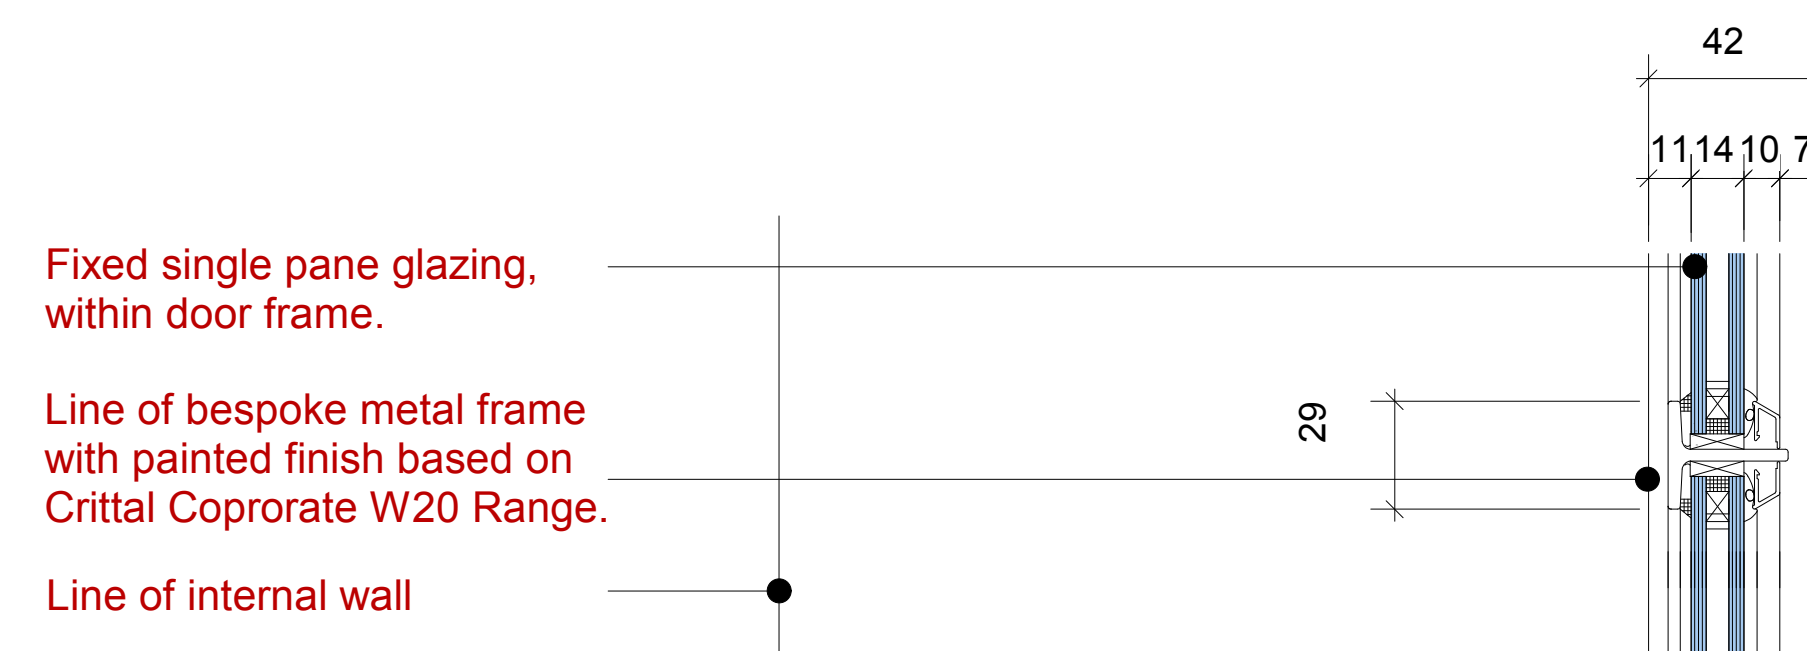

### Detail C - Section

Scale 1:2 @ A1

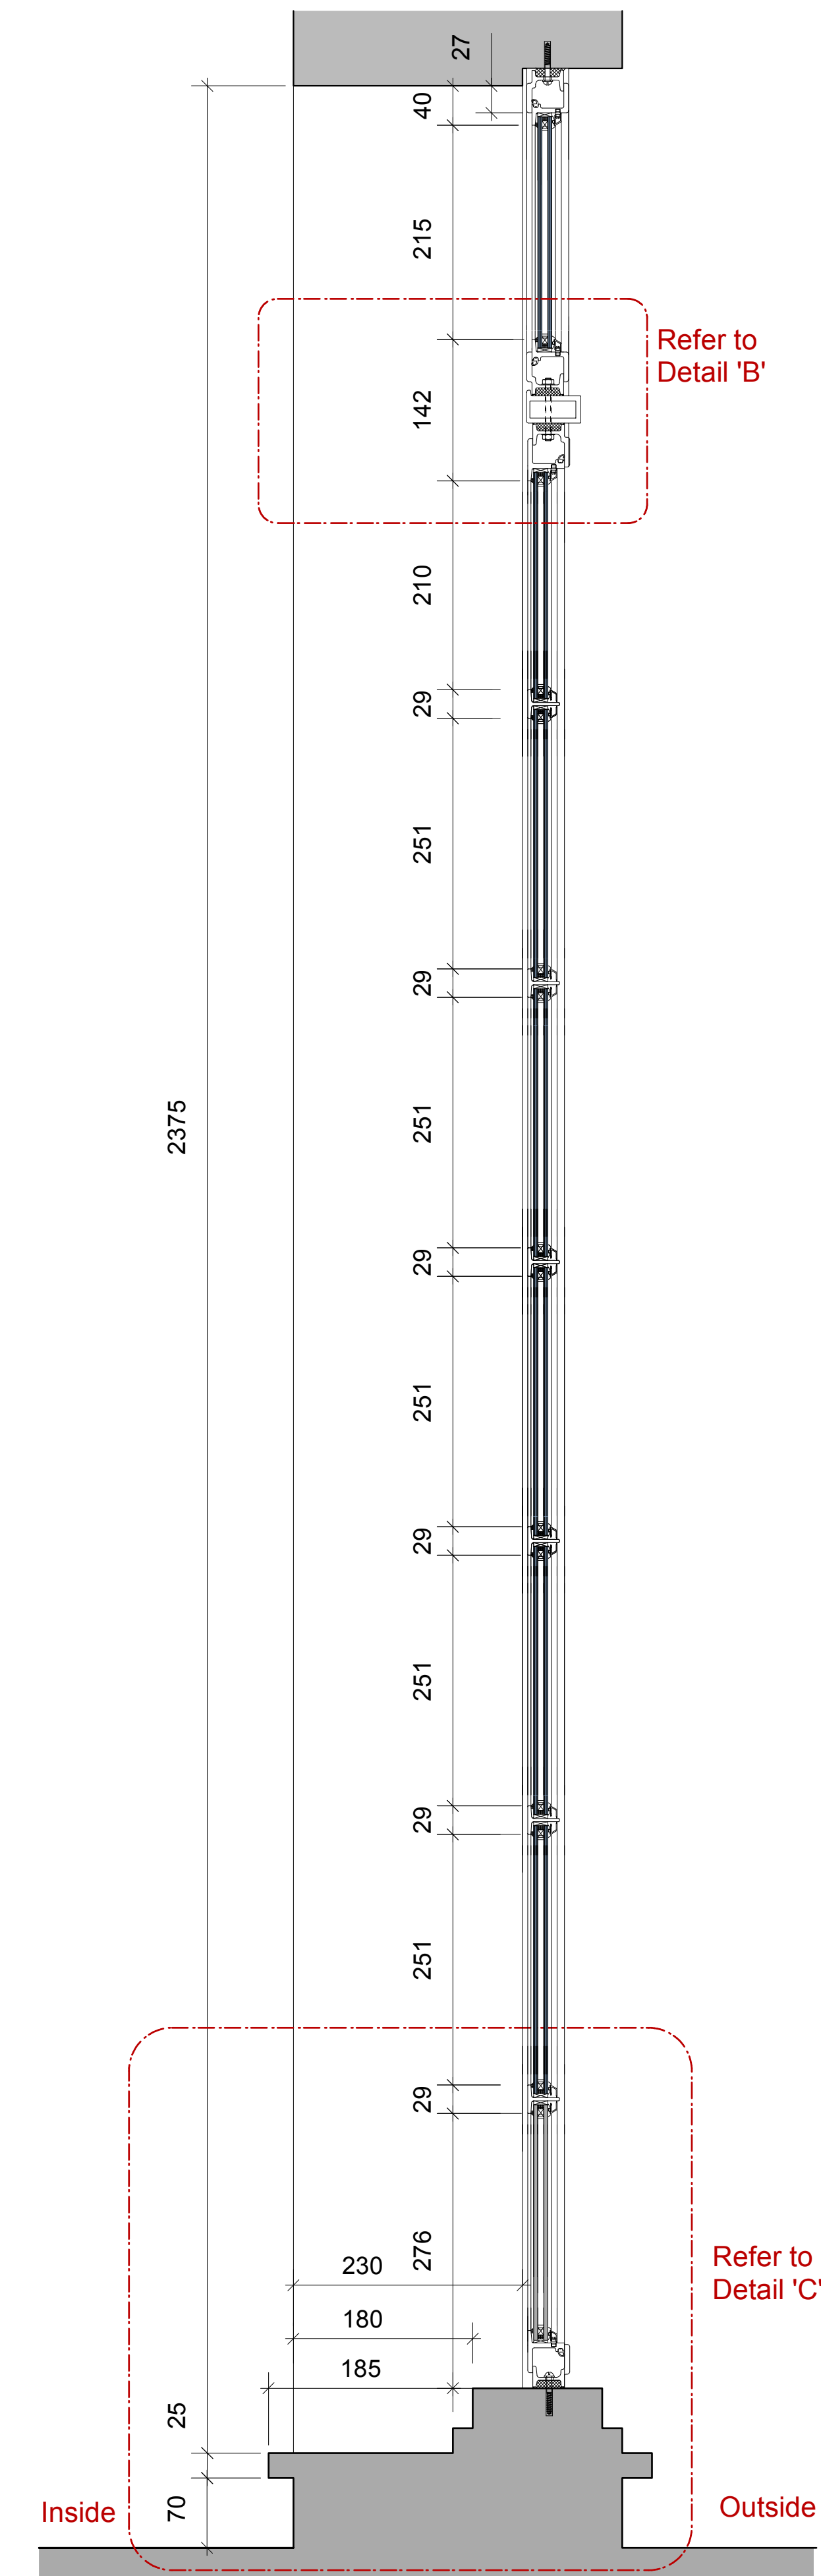

Section BB  
Scale 1:5 @ A1

metropolis  
ad  
green

0m 250mm  
Scale 1:5 @ A1

Revisions:

00 05 December 12

Haines House,  
21 John Street  
London W1CN

for

One West  
Smithfields LLP  
1237-D4307-rev00

Scale: 1:5 @ A1  
Scale: 1:10 @ A3  
Date: 27 November 12

Section Detail  
Window D:  
Proposed

# Planning