
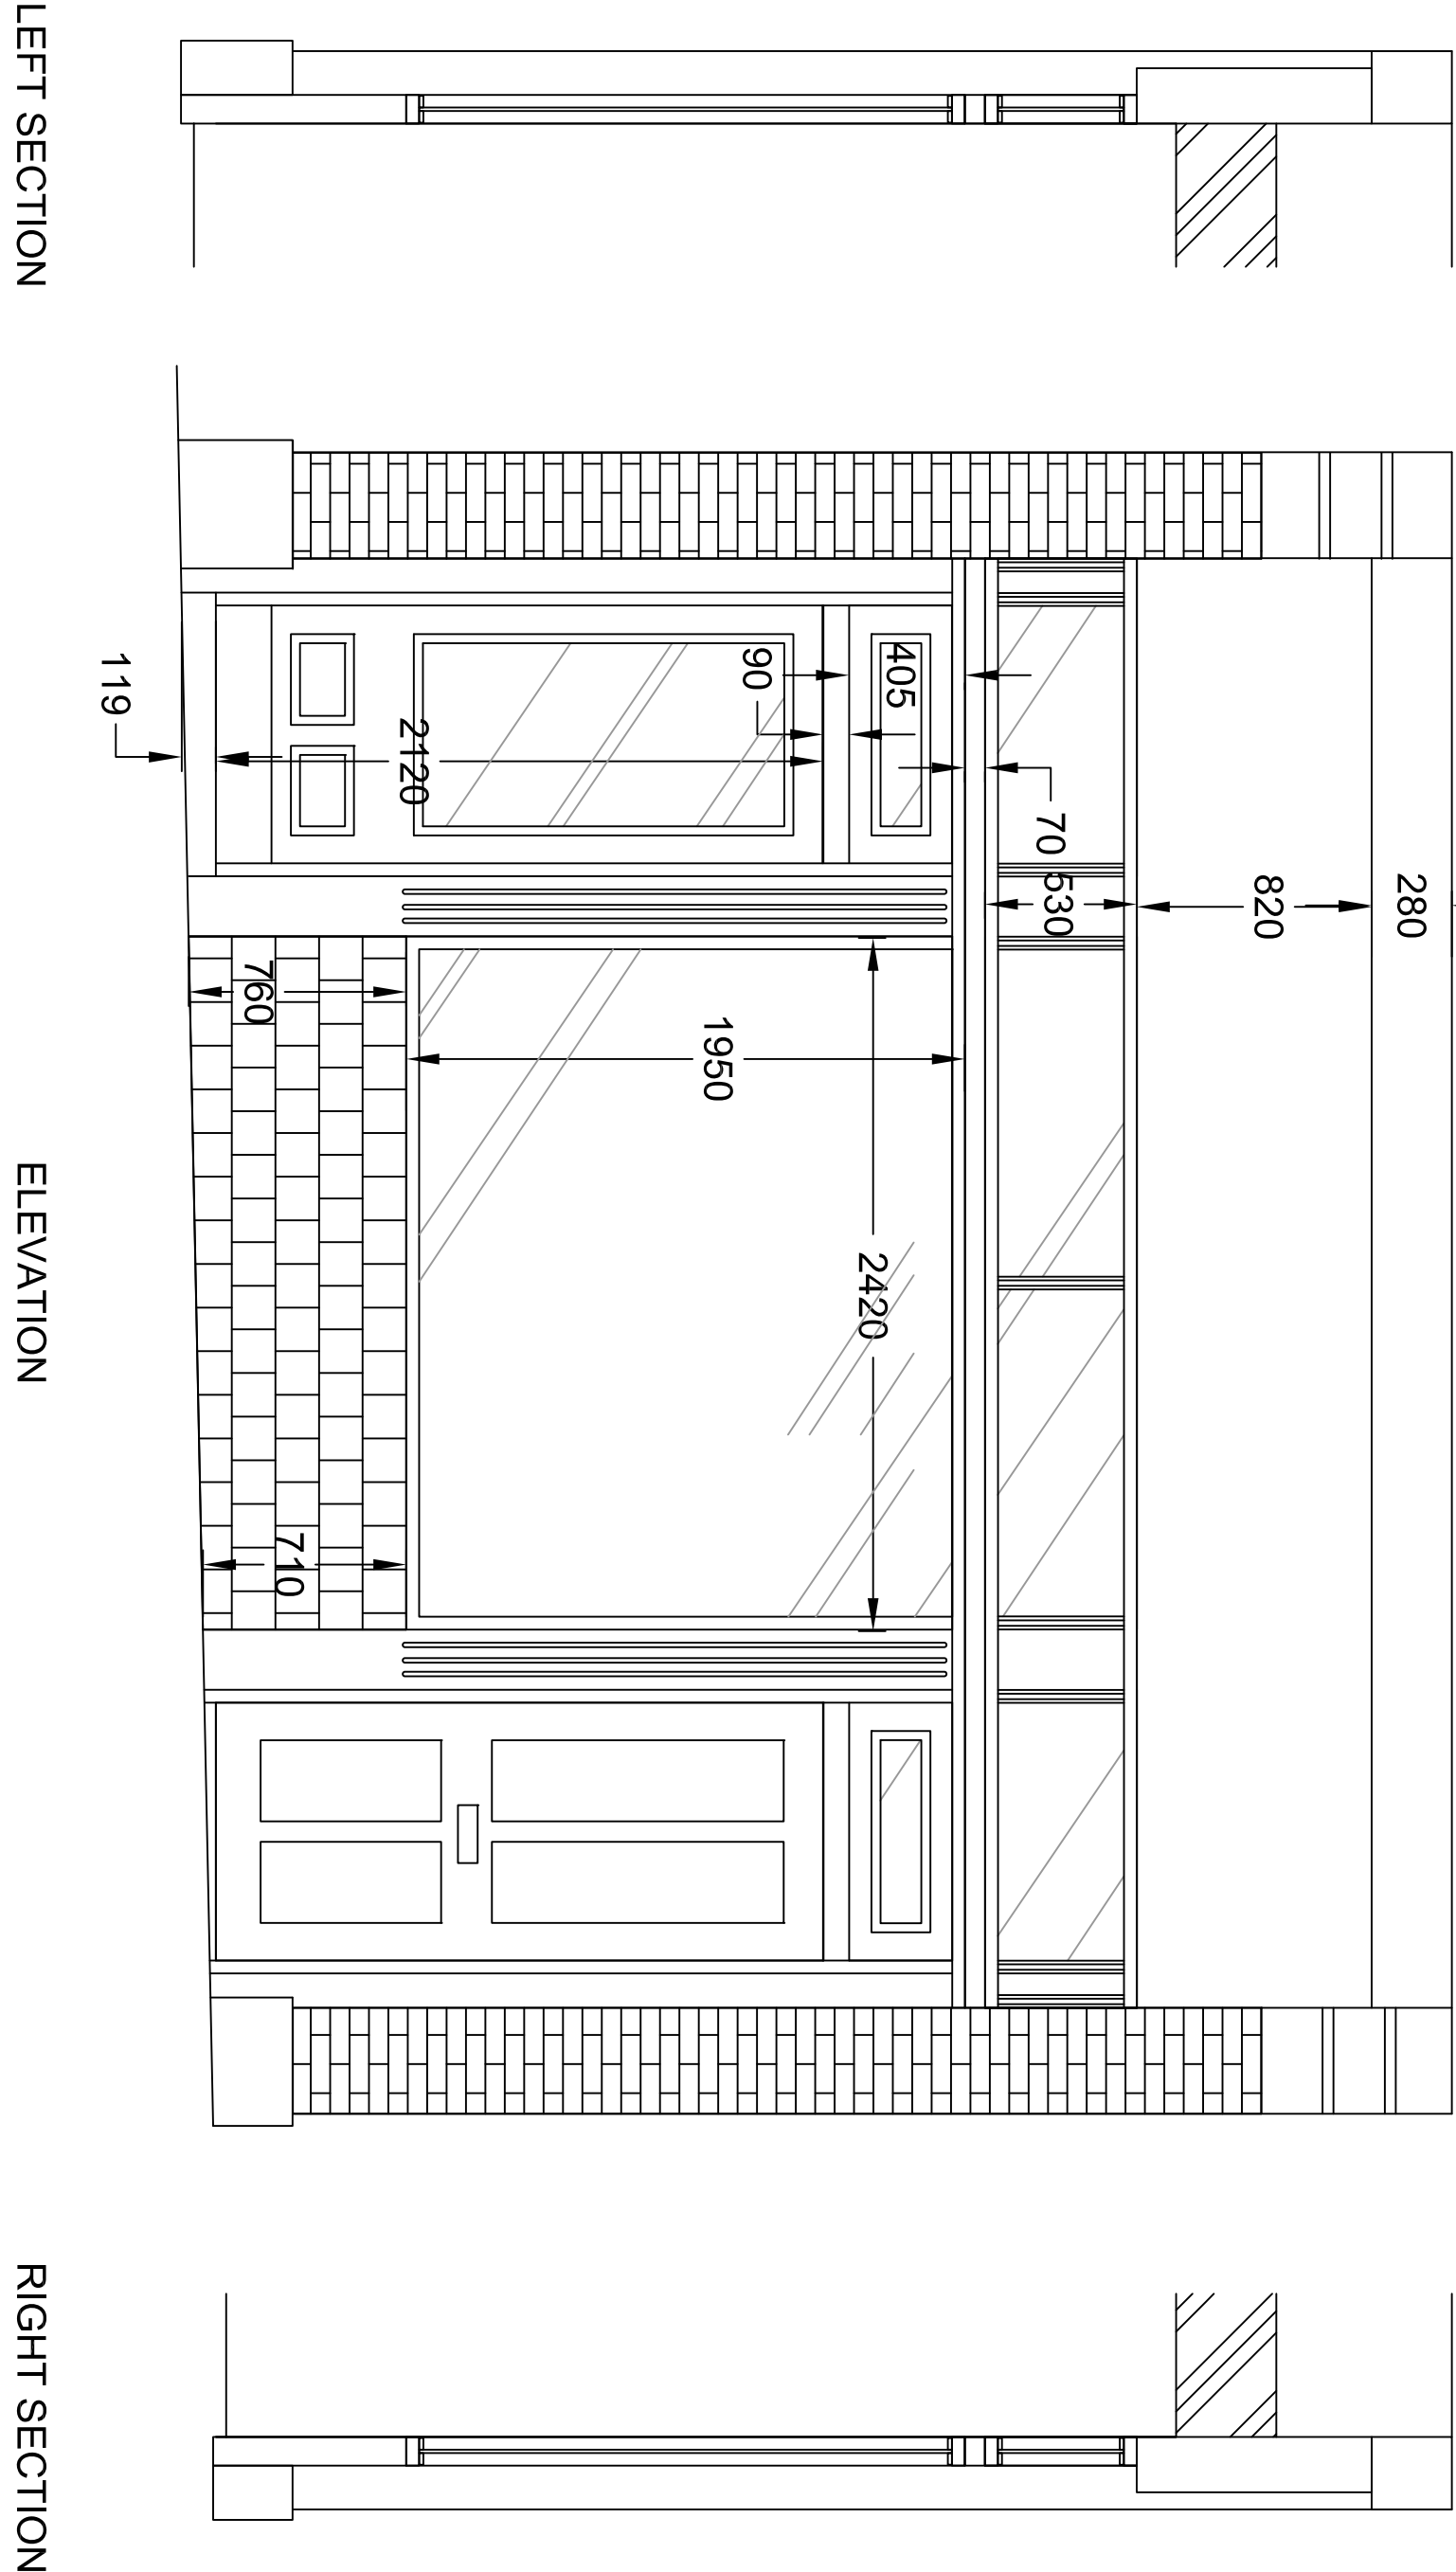
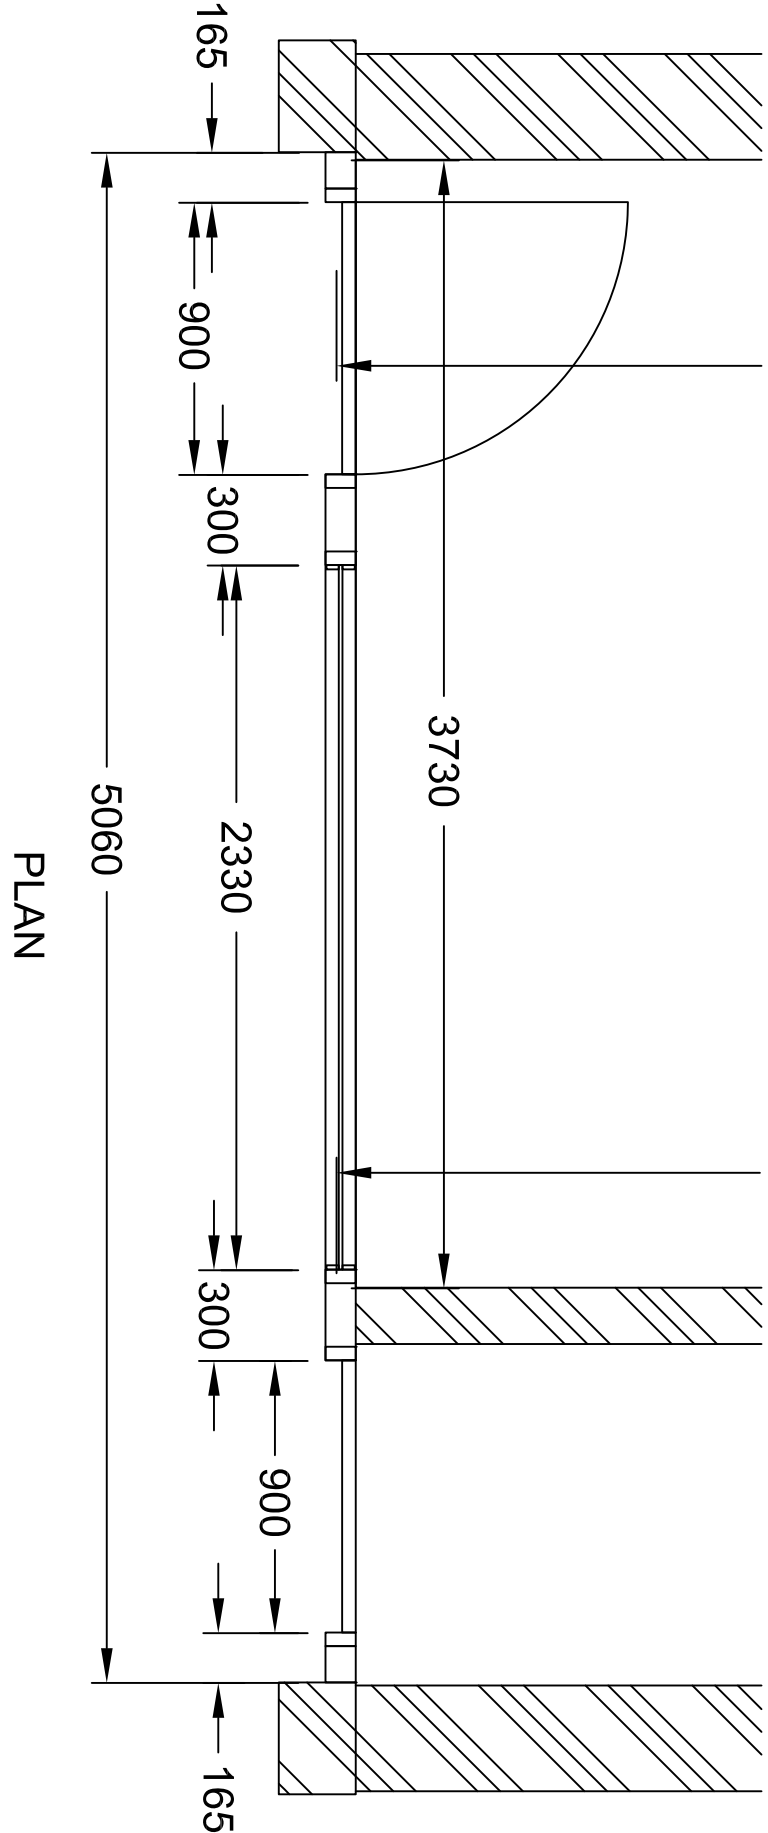


Notes

Do NOT scale from the drawing. All figured drawings should be taken in preference. All dimensions to be verified on site. Any discrepancies to be reported to drawer immediately.

This drawing remains the property of Design Time Ltd and is issued on the condition that it's not disclosed or copied in part or whole to any unauthorised person without prior consent of Design Time Ltd.

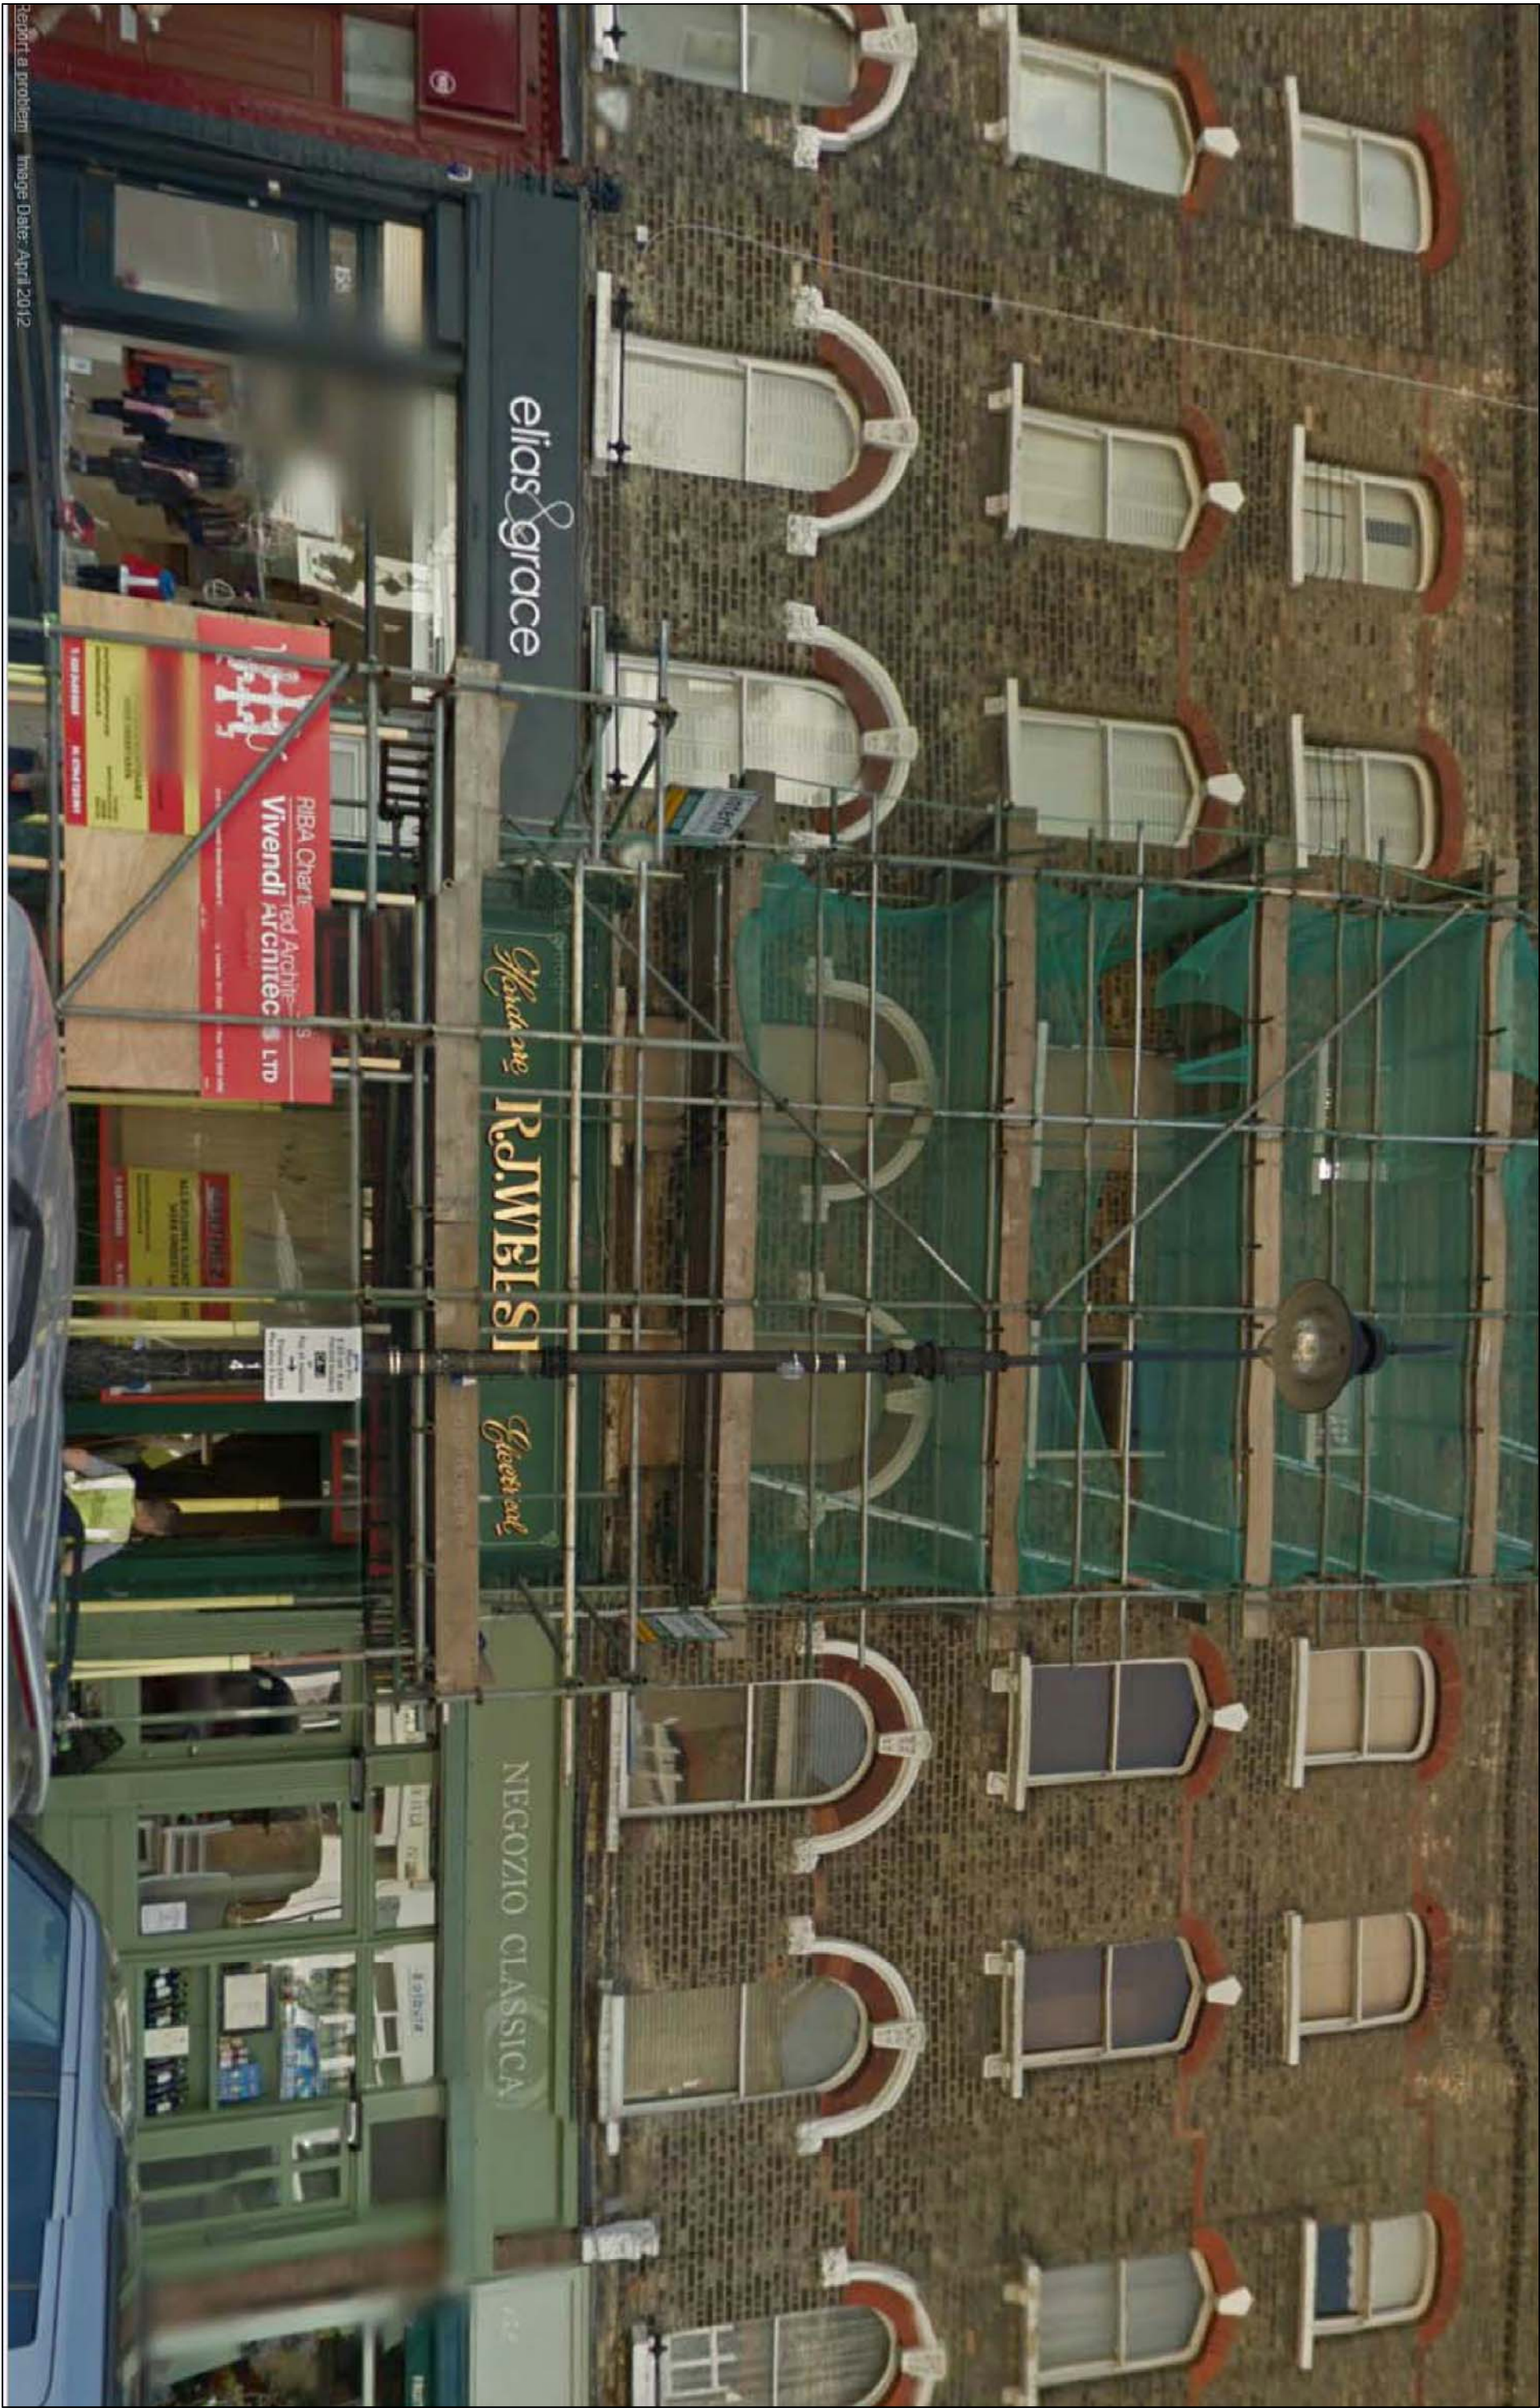

Existing Shop Front

Scale 1:25

Rev	Date	Details

Project

SPACE.NK.apothecary

156 Regents Park Road, London

Drawing Title

Shop Front Details

Drawn by

HP

Drawing Number

5581 - 01

Scale

As shown

Date

10/12

Revision

A

Paper Size

A1

designtime

info@designtime.com

www.designtime.com

Tel: +44 (0)113 286 9181

Fax: +44 (0)113 222 0408

Design Time, Unit A9

Leeds-on Luck Enterprise Park

Ridge Road, Leeds

LS25 7BF

External Shop Front Photos - as existing

Not to scale

REV: A 24th DEC 2012 HP

1) REMOVED TWO LINES FROM THE AWNING BOX