

Notes

Do NOT scale from the drawing. All figured drawings should be taken in preference. All dimensions to be verified on site. Any discrepancies to be reported to drawer immediately.

This drawing remains the property of Design Time Ltd and is issued on the condition that it's not disclosed or copied in part or whole to any unauthorised person without prior consent of Design Time Ltd.




Proposed Shop Front Visual

Not to scale


ELEVATION

RIGHT SECTION

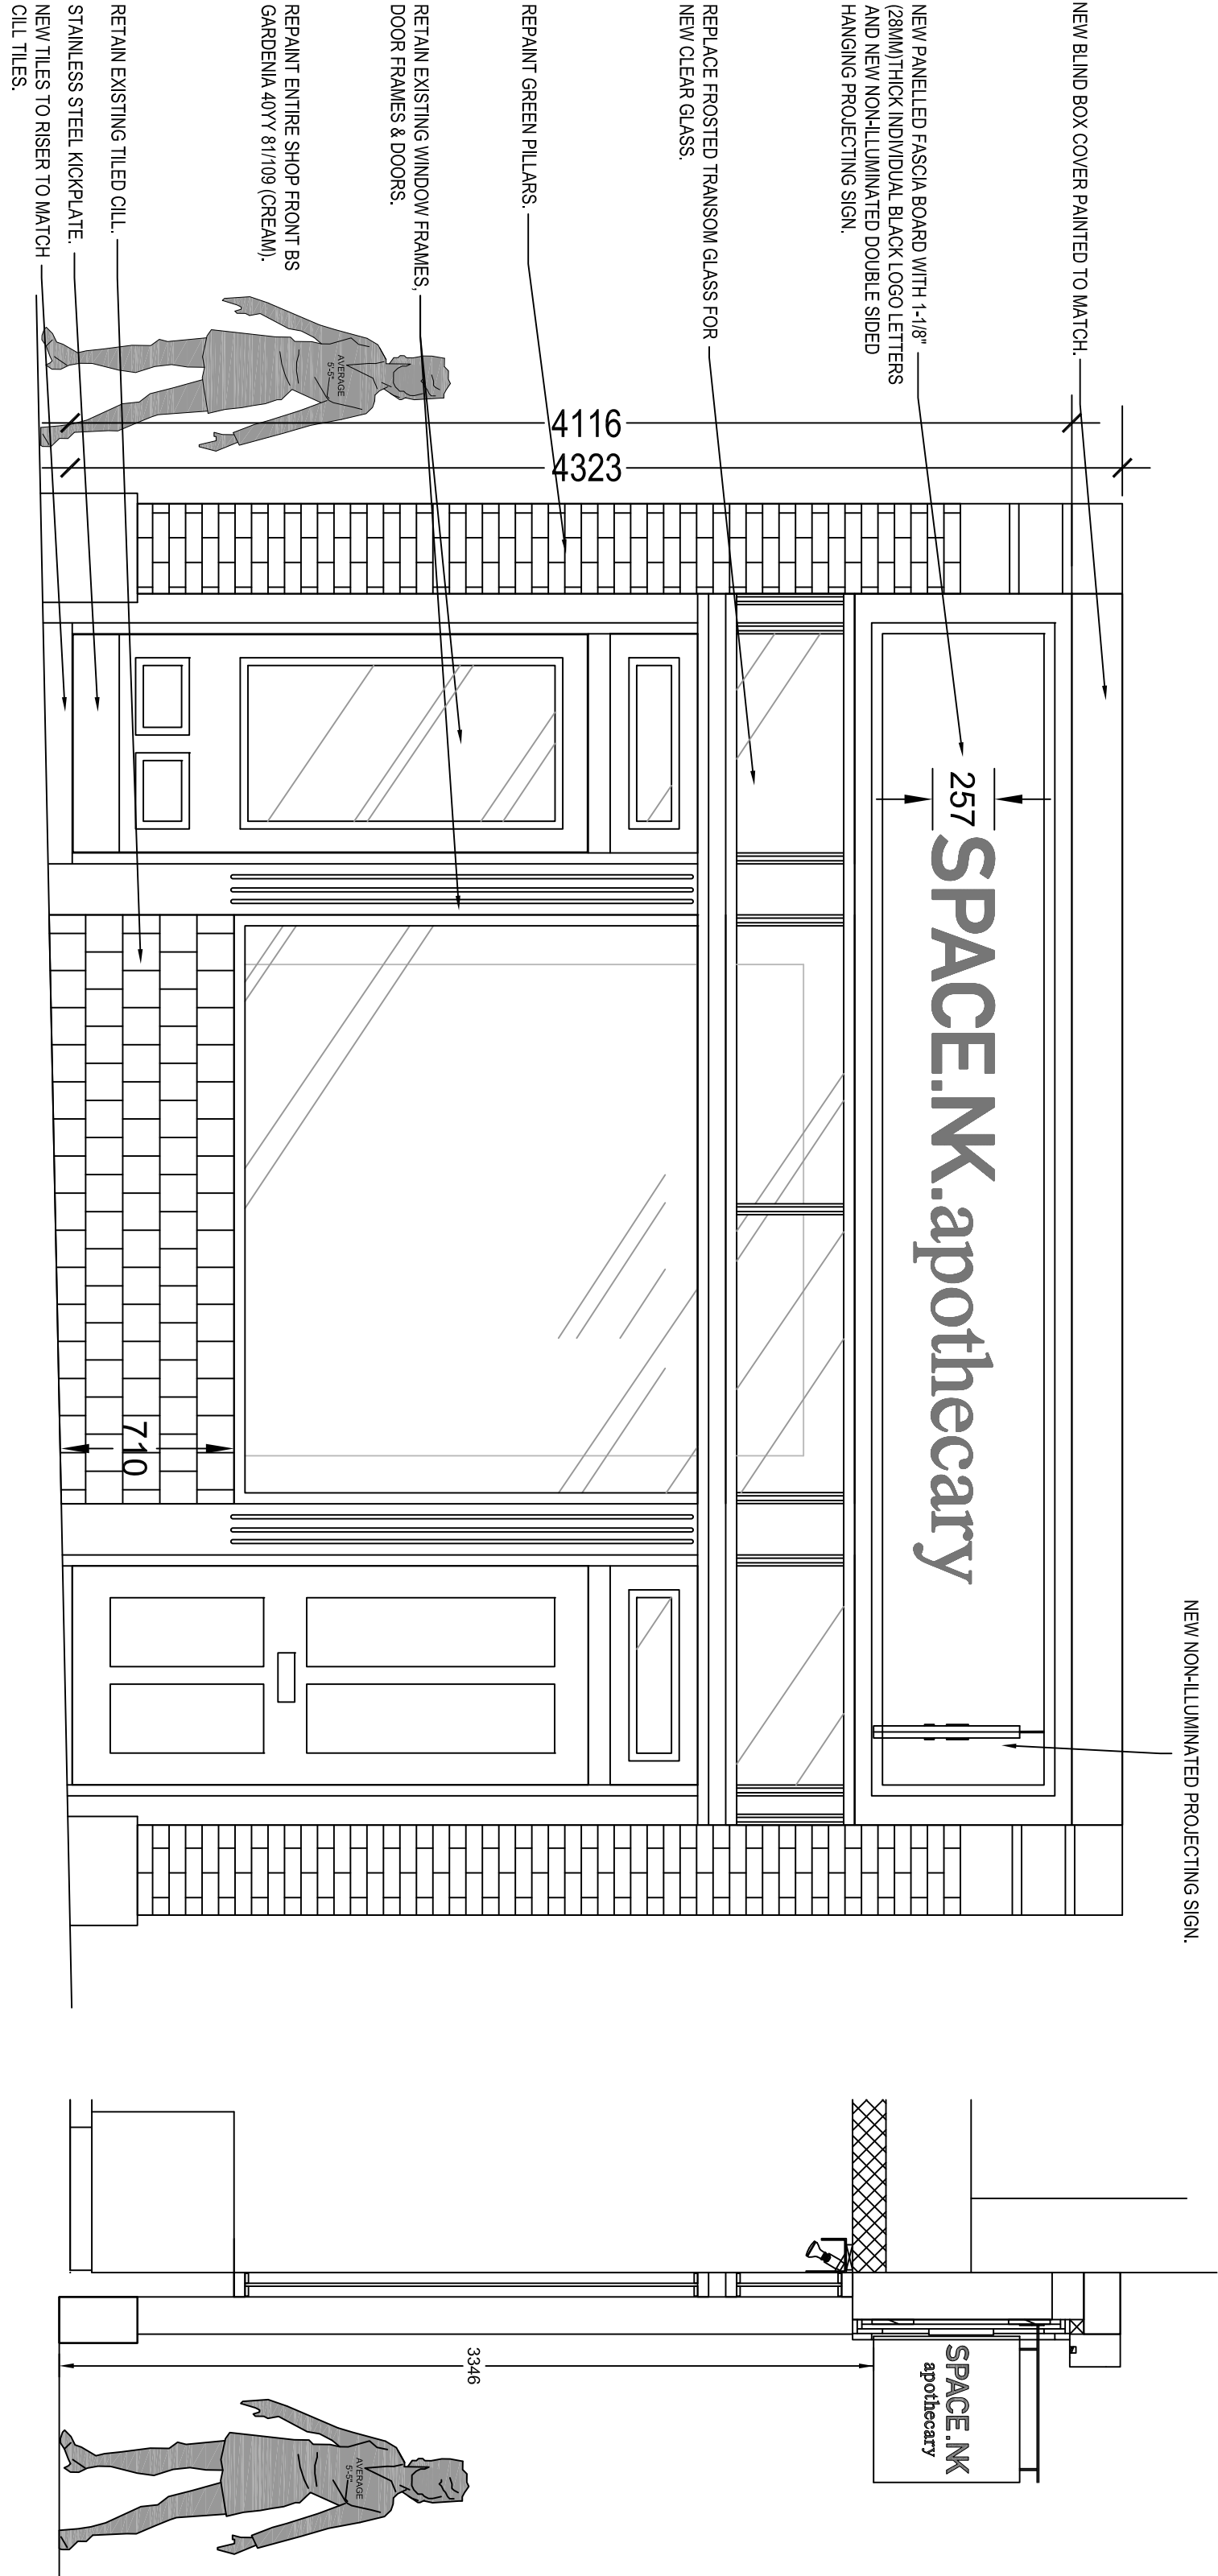

Existing Shop Front

Scale 1:25

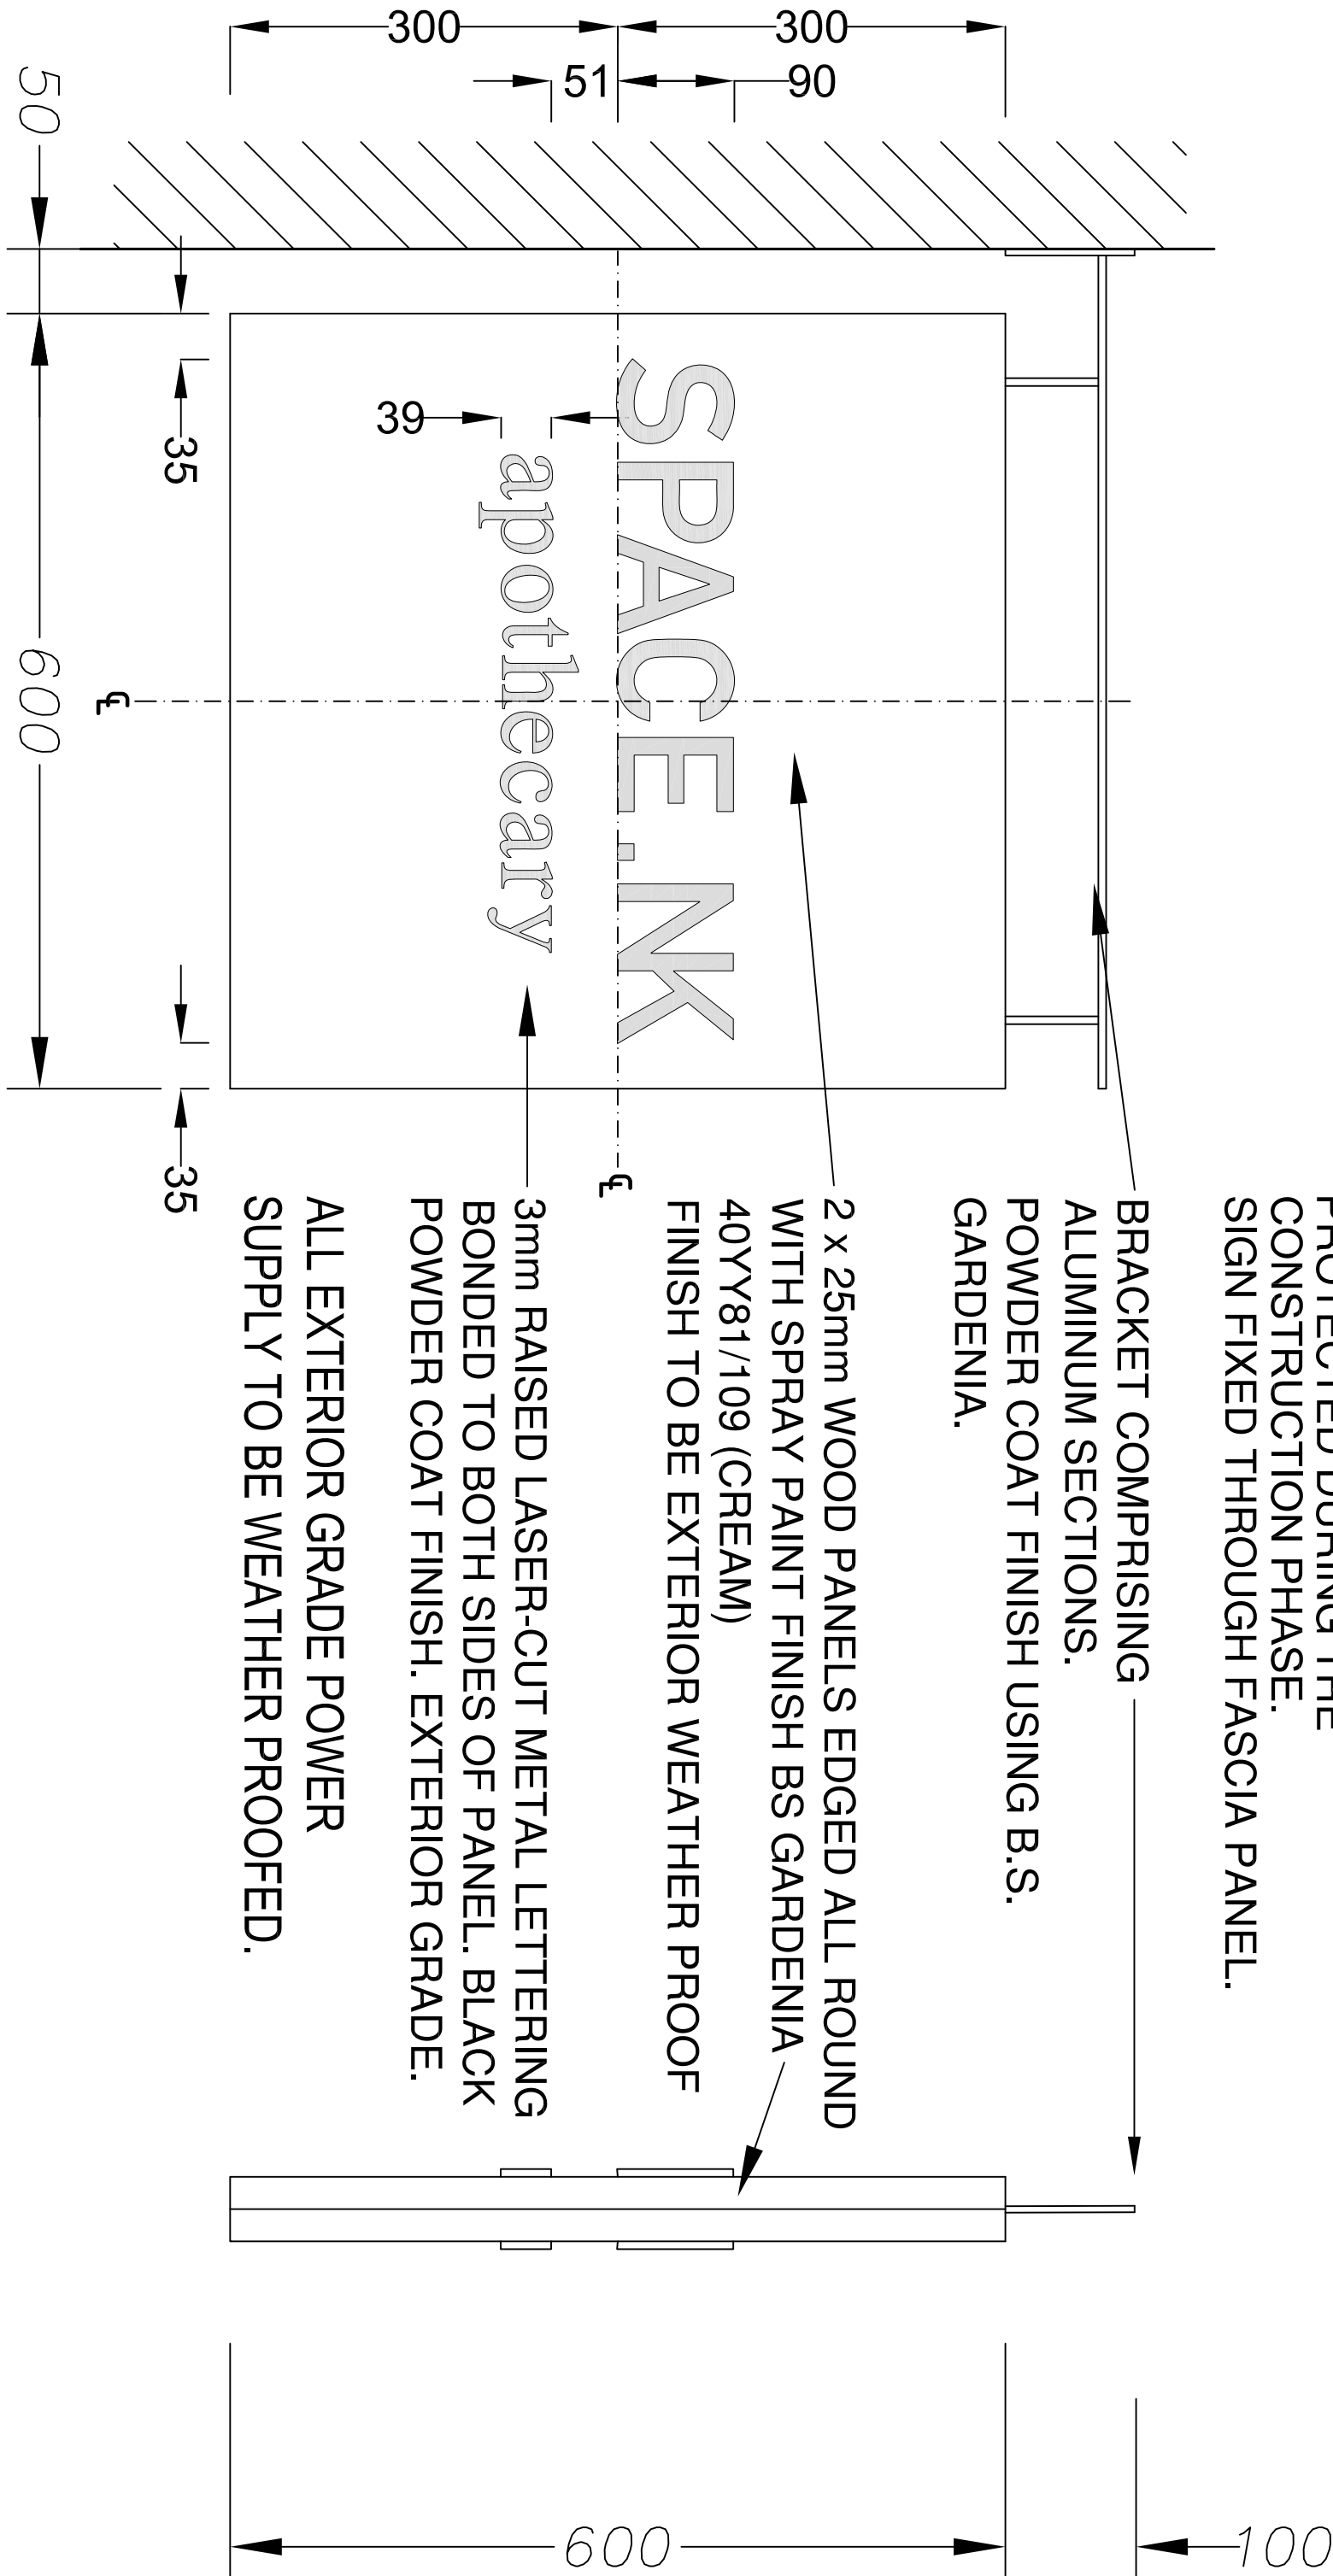

Sign Elevation & Section

Scale 1:5

REV: B 24th DEC 2012 HP

1) REMOVED TWO LINES FROM THE AWNING BOX

REV: A 3rd DEC 2012 HP

1) REMOVED THE ILLUMINATION TO THE SIGNAGE

Rev	Date	Details
-----	------	---------

info@designtime.com

www.designtime.com

designtime

Tel: +44 (0)113 286 9181

Fax: +44 (0)113 222 0408

Design Time, Ltd AS

Leedsen Luck Enterprise Park

Ridge Road, Leeds

LS25 7BF

Project

SPACE.NK.apothecary

156 Regents Park Road, London

Drawing Title

Shop Front As Proposed

Drawn by

HP

Date

10/12

Drawing Number

5581 - 02

Revision

B

Scale

As shown

Paper Size

A1