


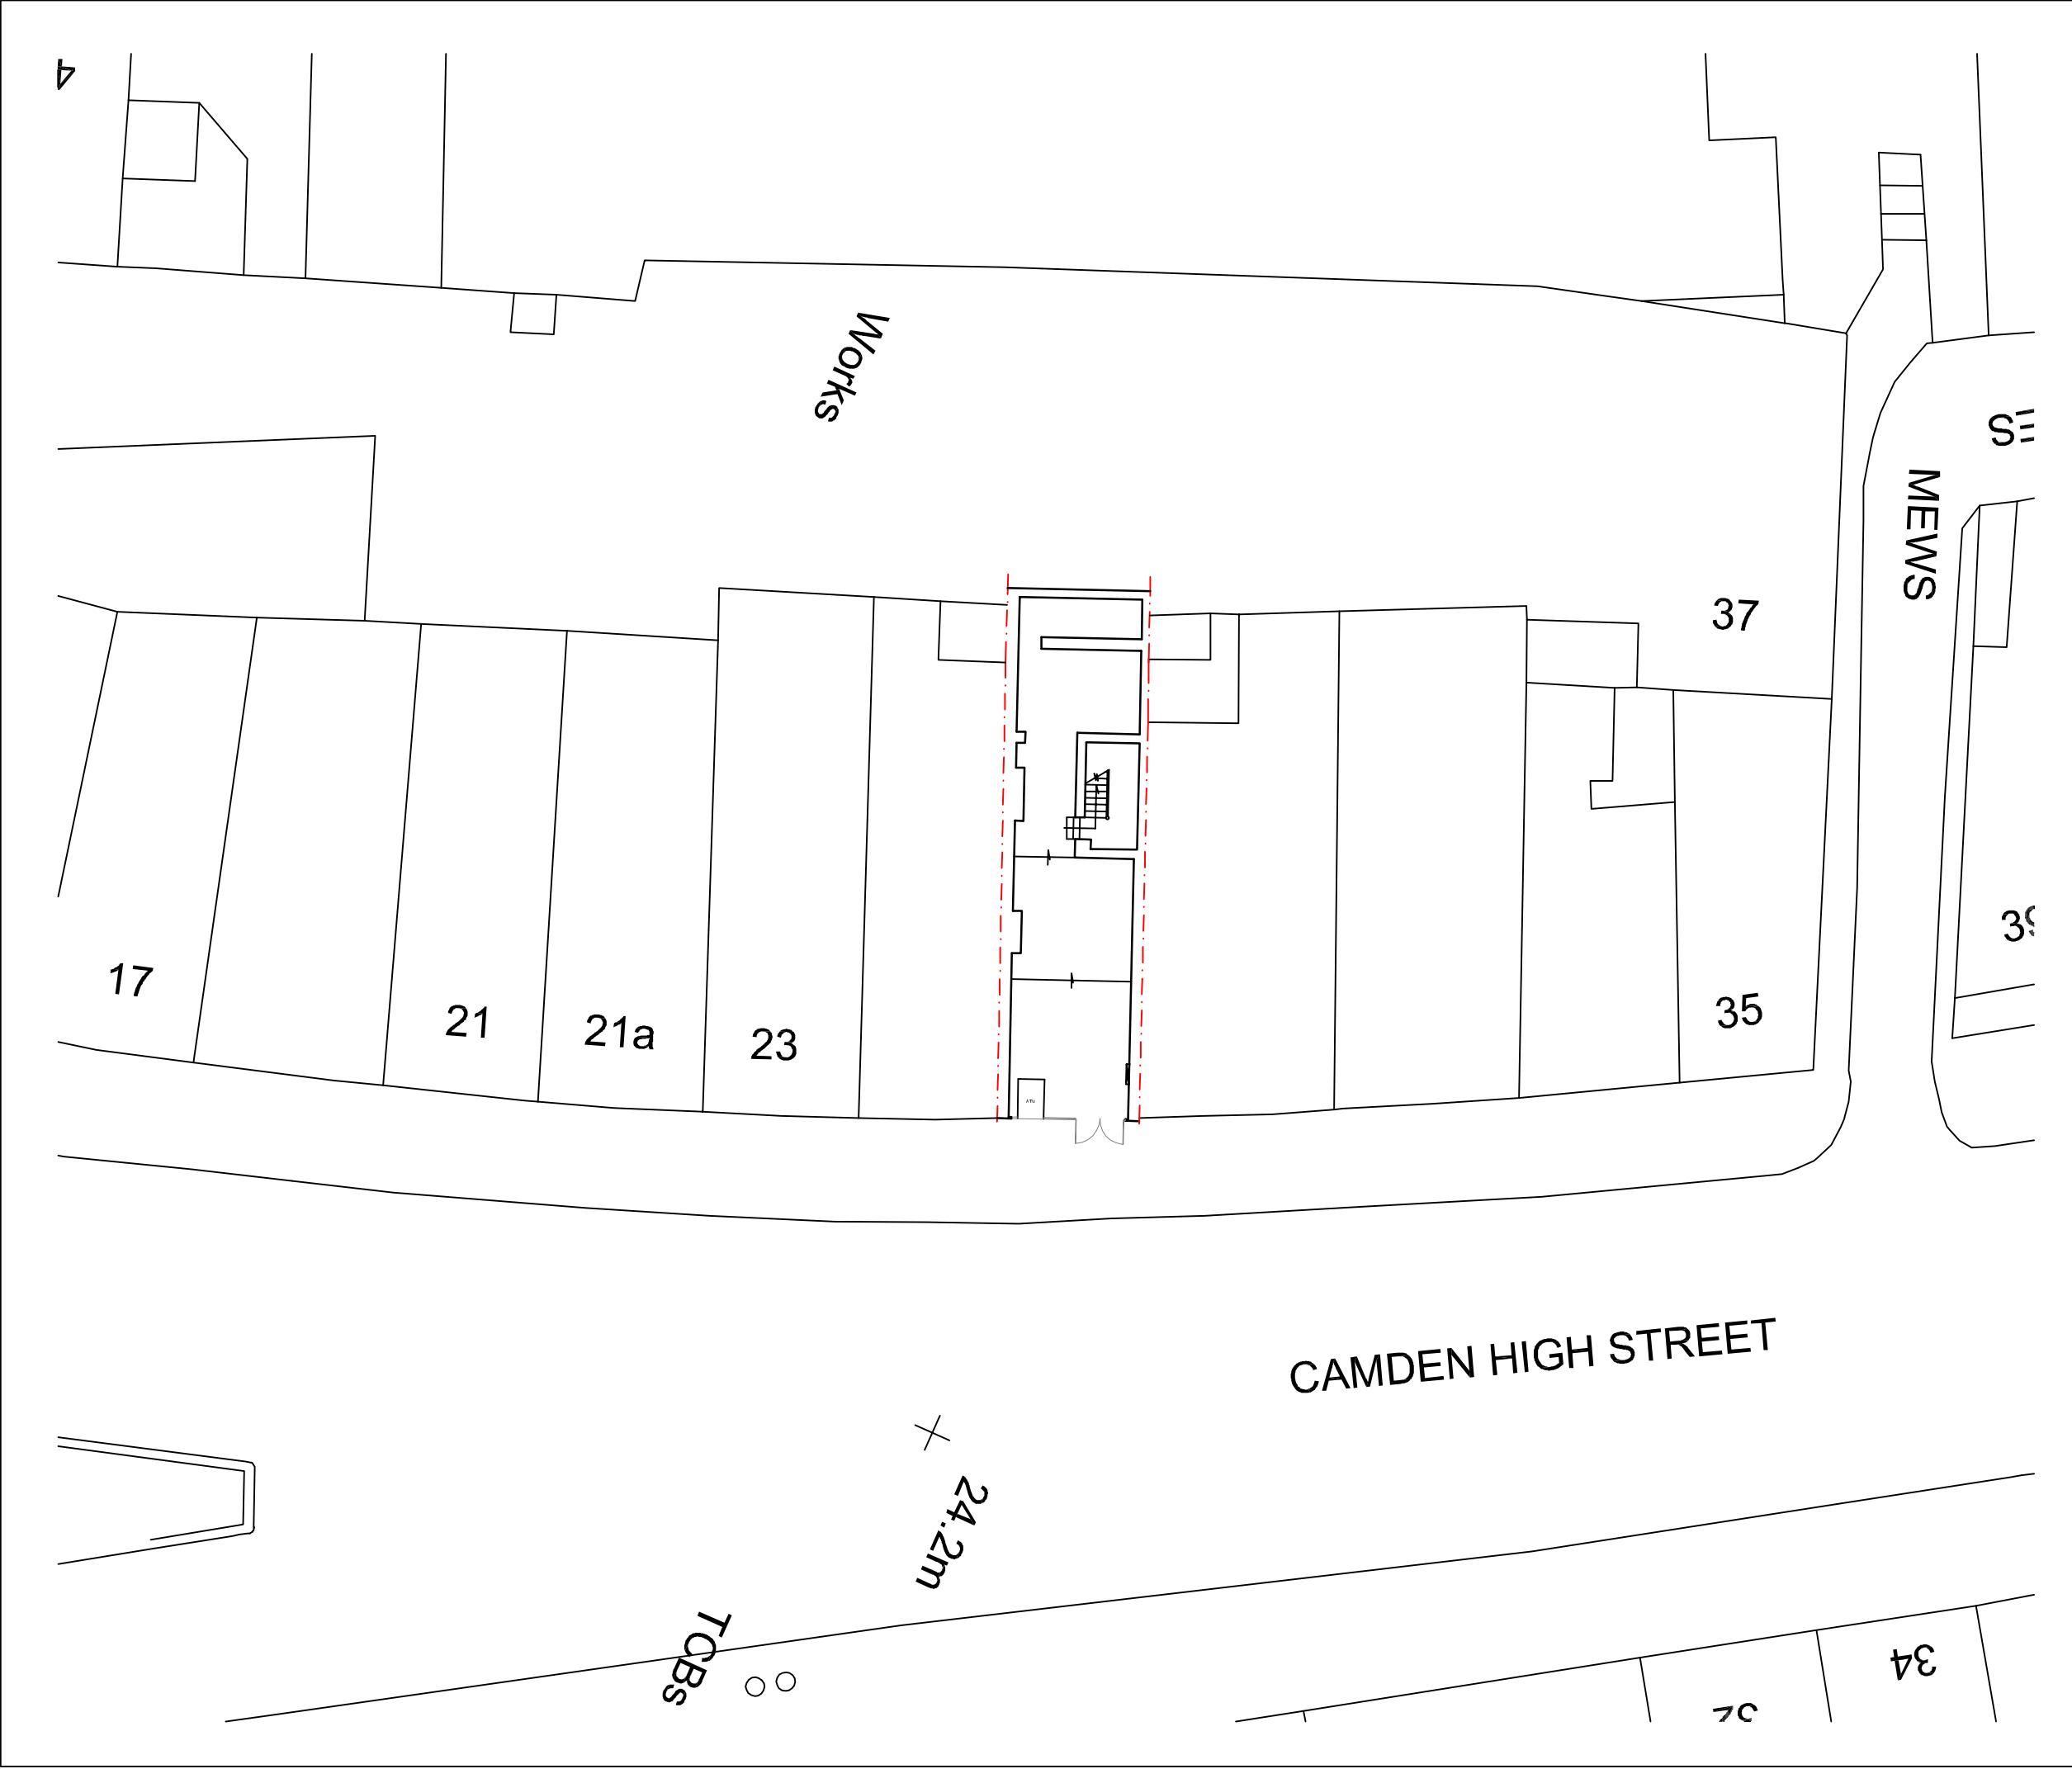

kappa planning
19 brookmead way, orpington, kent, br5 2bq
tel: 01689 638553

PLANNING APPLICATION

Project
27 Camden High Street, London, NW1 7JE

Client
Mr P. Darr

Job Title
Alteration of Shop Front

Drawing Title
Location Plan

Date 14/11/12	Drawn IP	Checked GP	Scale 1:100@A3
---------------	----------	------------	----------------

Drg. No. KP60/01	Rev.
------------------	------