
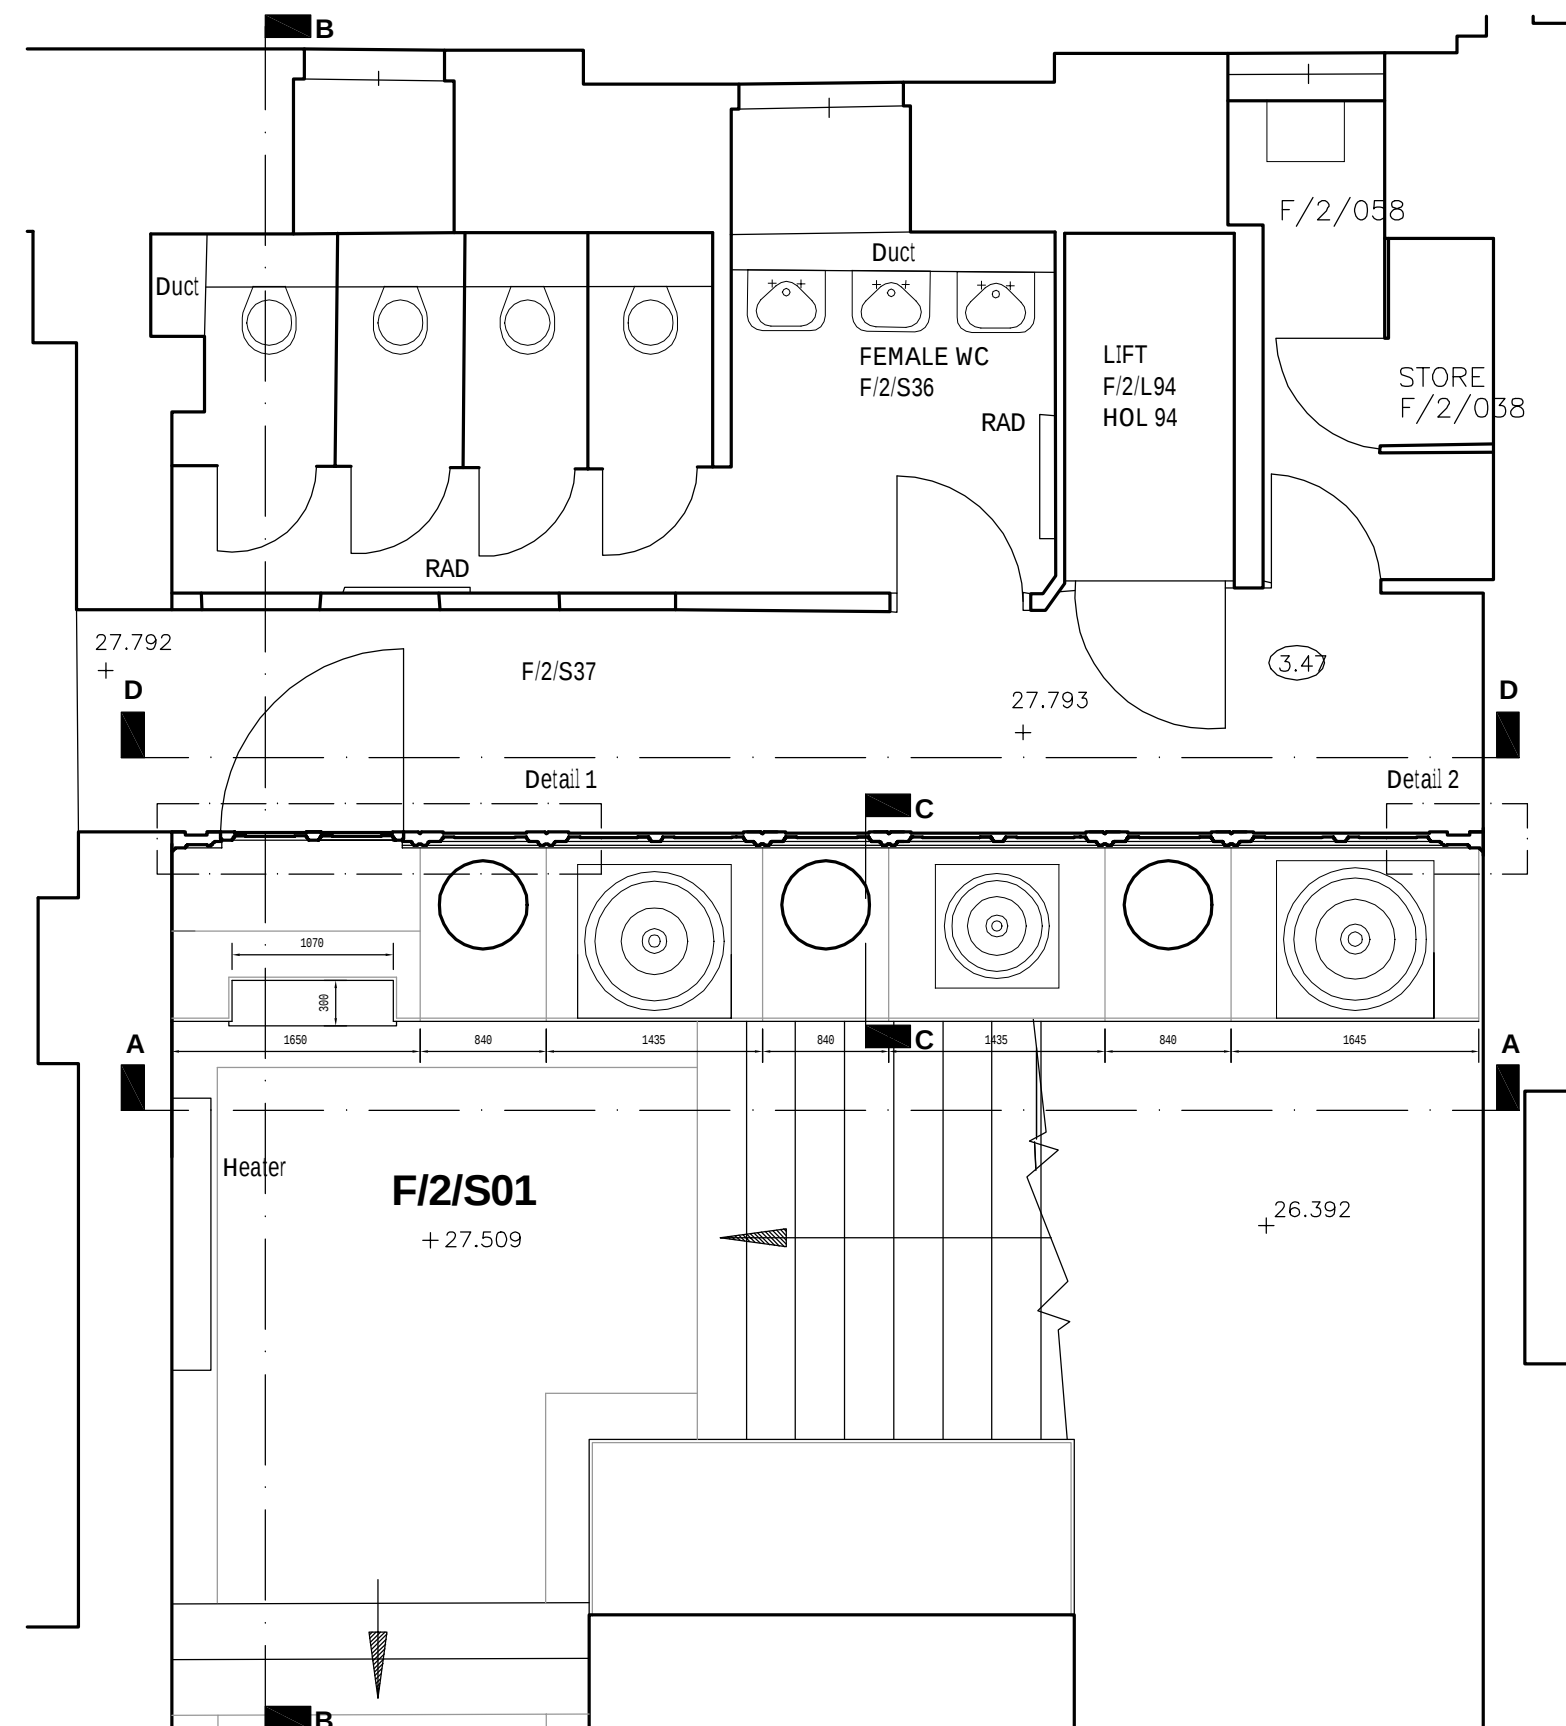
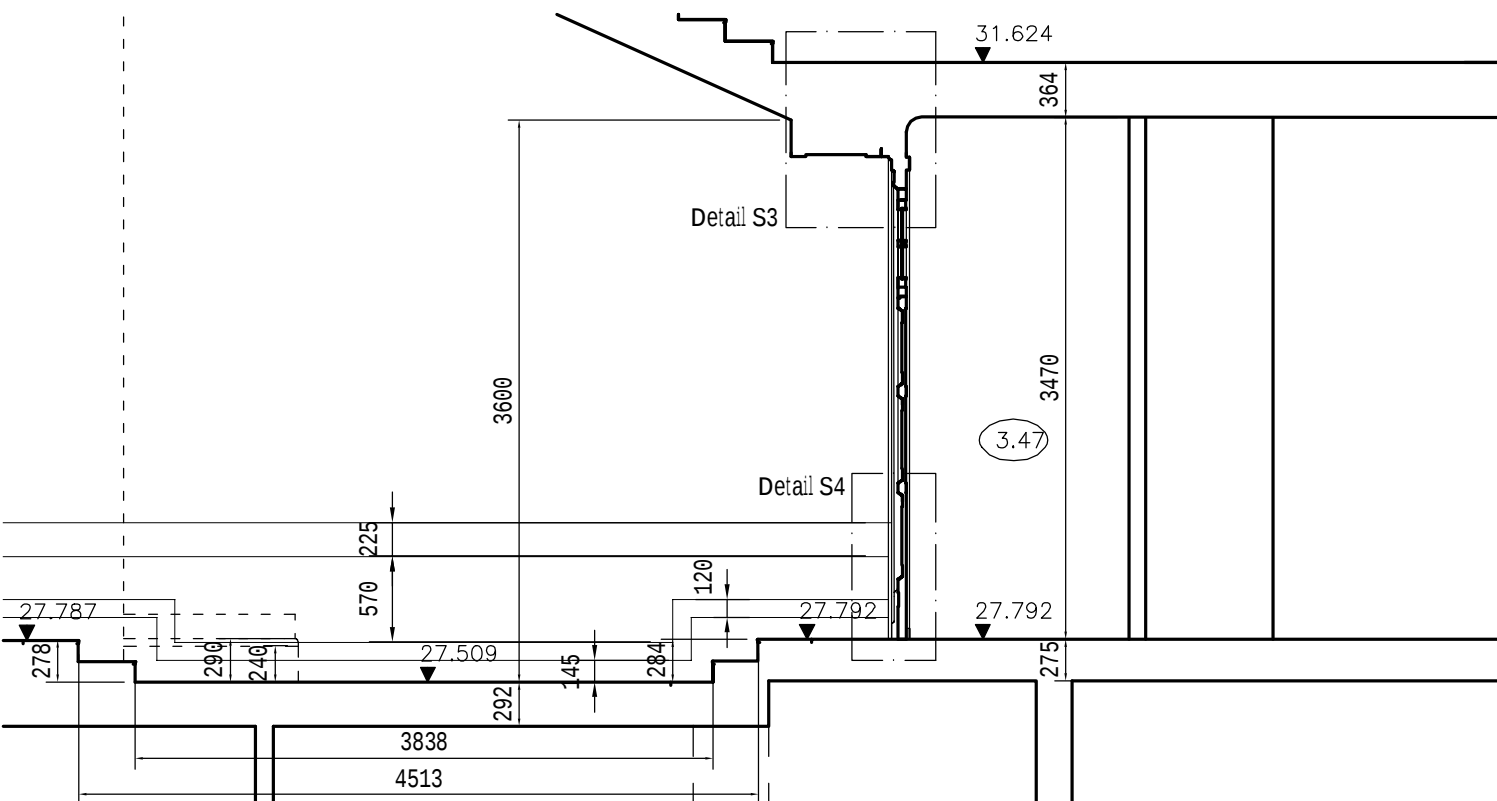


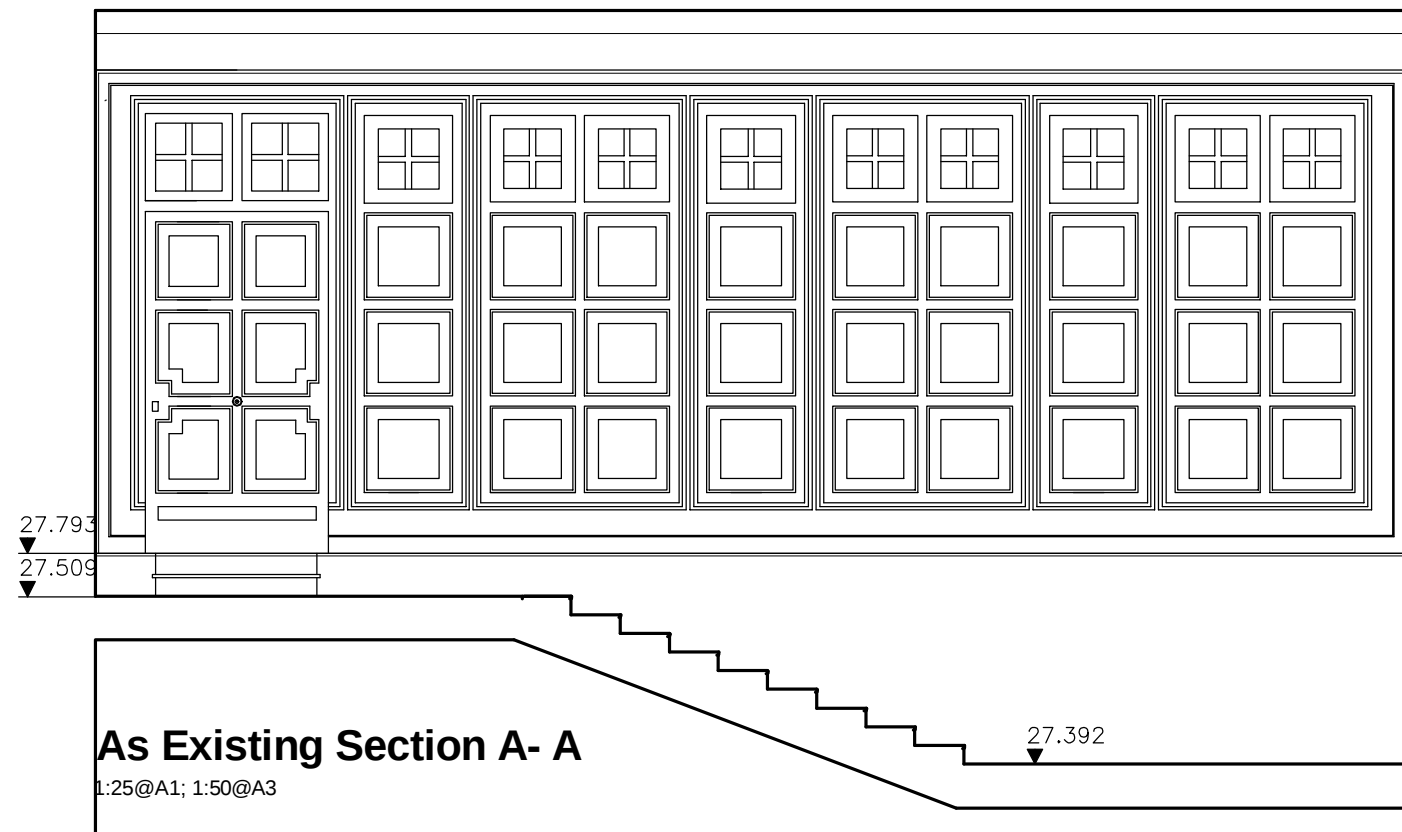

ISSUED

B	04 Nov 2011	SMu	SMu	Replacing with MACE drawing number
A	05 Oct 2011	SMu	SMu	Adding black band on wall on Elevation

REVISION	DATE	DRAWN	CHECKED	DESCRIPTION	SCALE	DATE
CLIENT					As shown	16 Aug 2011
PROJECT					DRAWN	CHECKED
British Museum	WCEC Project	SMU	SMU			
DRAWING TITLE	JOB NUMBER	DRAWING NO.	REVISION			
As Existing Bell's Landing Screen		DWT 10 DD 000	D			

3 COLGATE, NORWICH, NORFOLK, NR3 1BN. TEL 01603 676666, FAX 01603 676665.
PURCELL MILLER TRITTON LLP IS A LIMITED LIABILITY PARTNERSHIP REGISTERED IN ENGLAND AND WALES.
REGISTERED NUMBER OC151259. REGISTERED OFFICE 3 COLGATE, NORWICH, NORFOLK, NR3 1BN. WWW.PMT.CO.UK

ALL RIGHTS RESERVED
REPORT ALL DISCREPANCIES
DO NOT SCALE FROM DRAWING
CHECK DIMENSIONS ON SITE

PURCELL MILLER TRITTON