


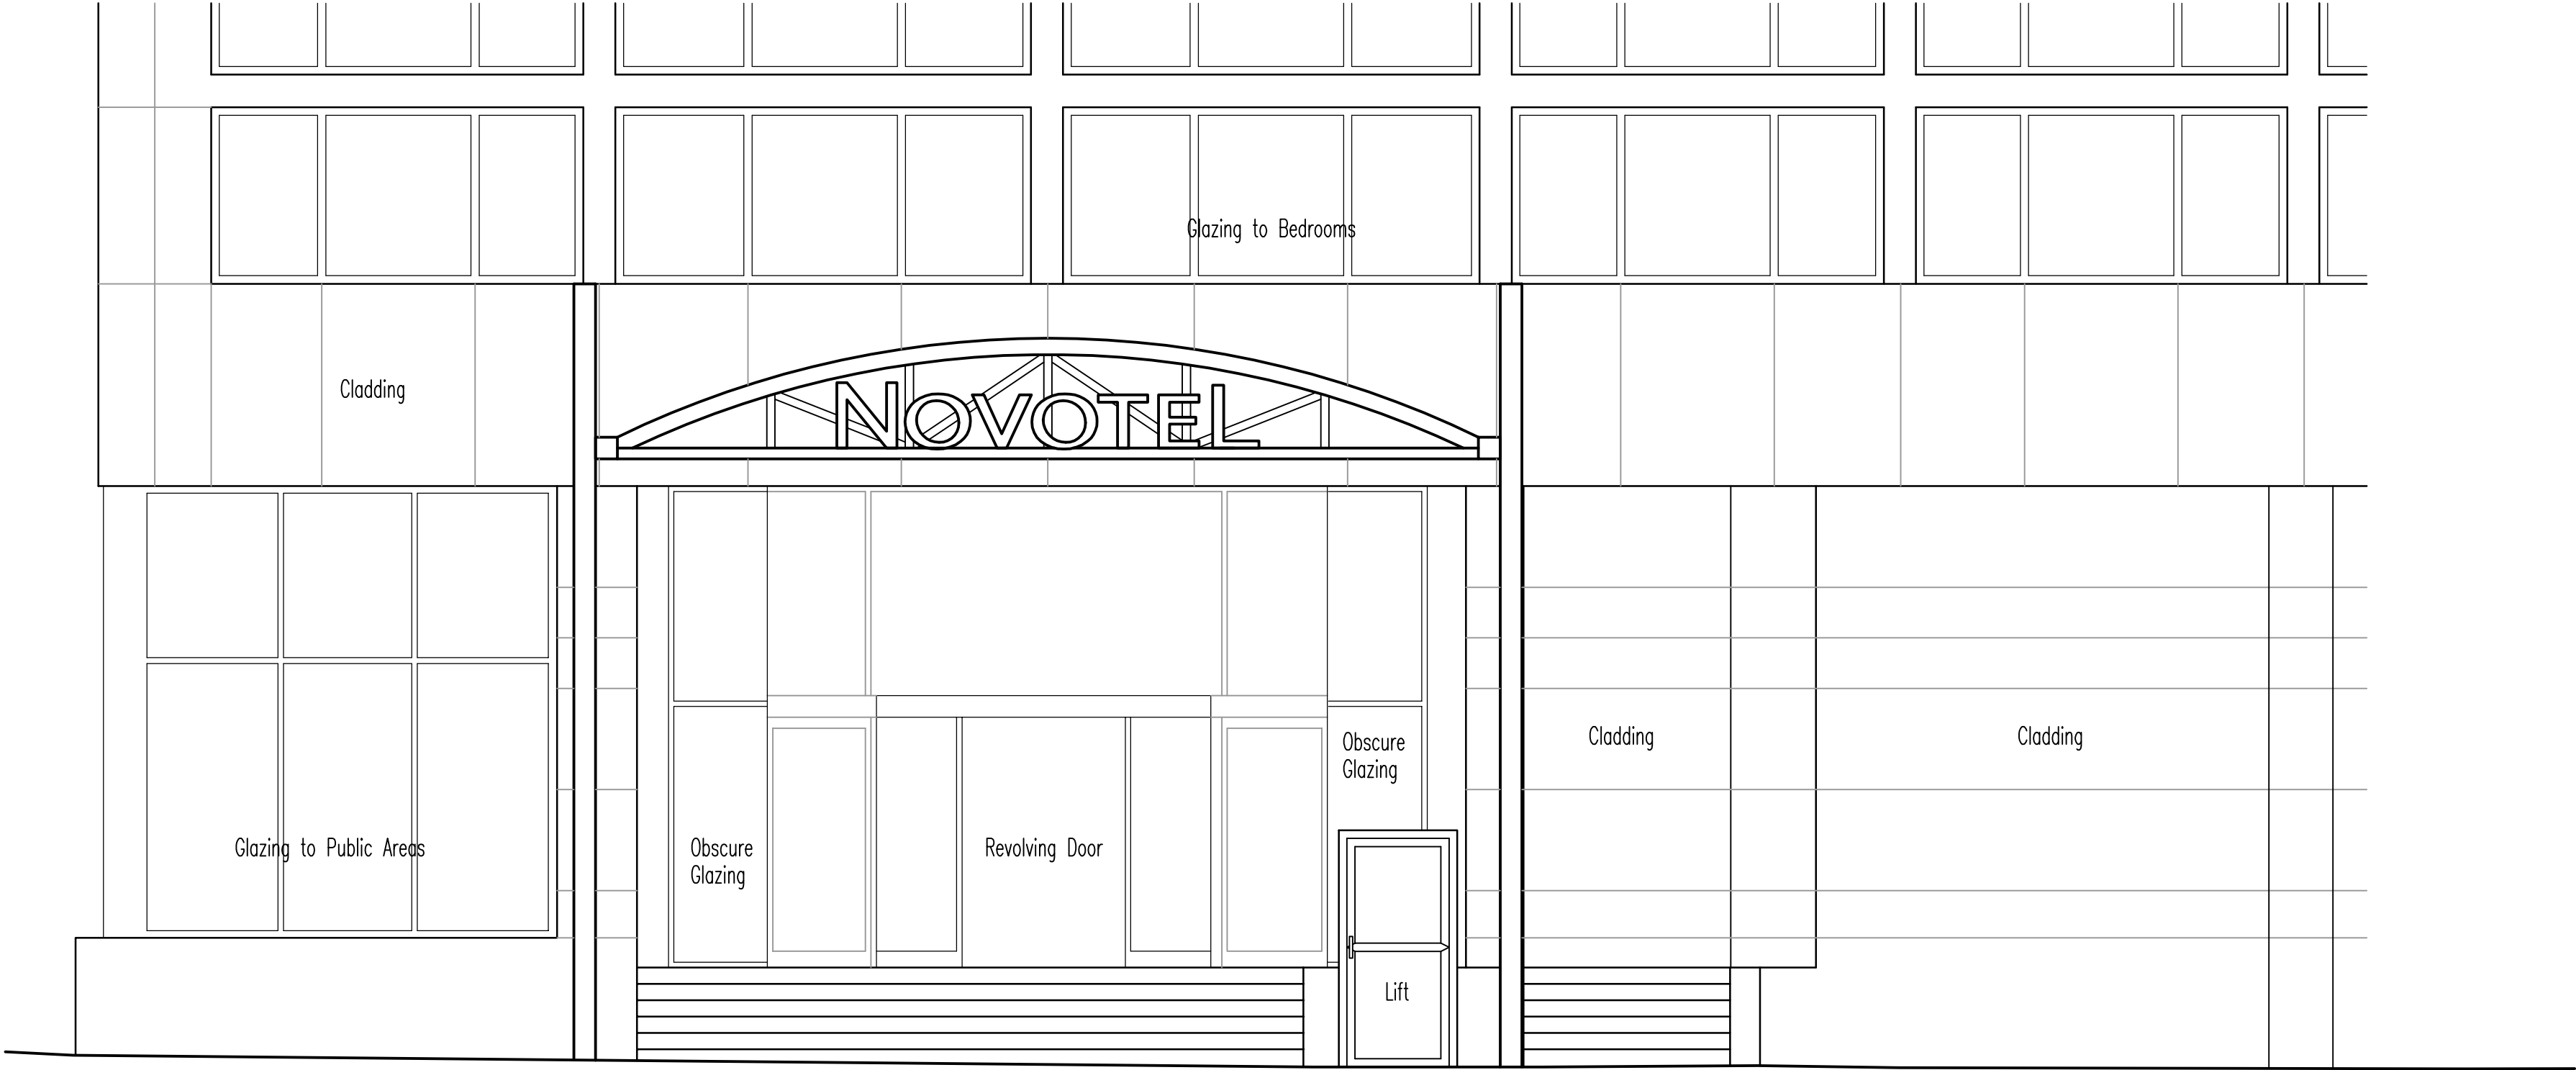

RESTAURANT EXISTING ENTRANCE PLAN
G.A ELEVATION

rev	description	drawn	auth	date
DO NOT SCALE OFF THIS DRAWING	© LEACH RHODES WALKER 200			



LRW INTERIOR
DESIGN

client Accor Hotels			
project Pullman St Pancras London			
project no ID-7053		drawing no A(21)14	
		rev	
description - e:\dwgs\7053\Concept\Plotfiles HOTEL EXISTING ENTRANCE G.A ELEVATION			
scale 1:50 @A2		date drawn 03.09.12	
		drawn by RMW	
		authorised by SS	
purpose of issue planning ☒ building regs ☐ tender ☐ comment ☐ approval ☐ construction ☐			
LEACH RHODES WALKER Riverside Manchester M3 5A t: +44 (0) 161 833 0211 f: +44 (0) 161 832 775 e: info@lrw.co.uk www.lrw.co.uk			