




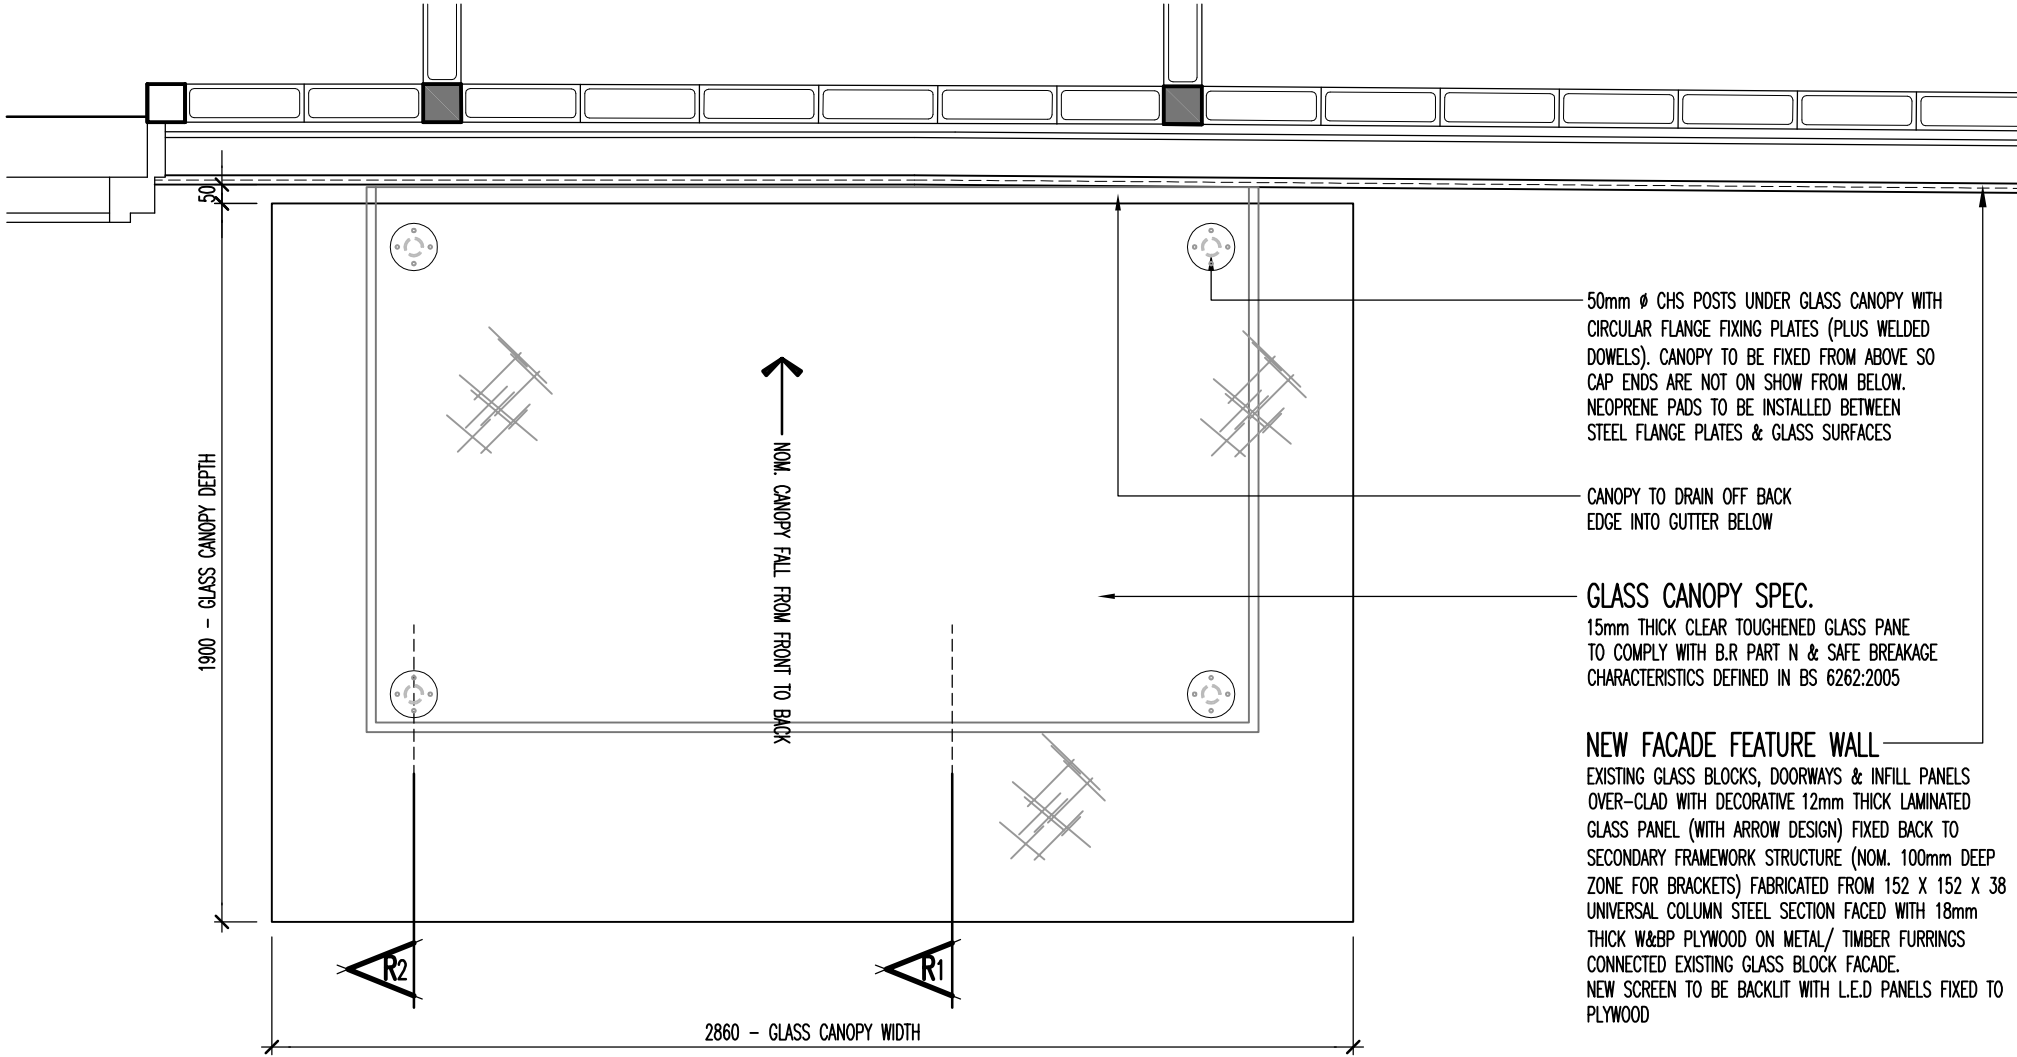

RESTAURANT ENTRANCE PLAN
ON GLASS CANOPY

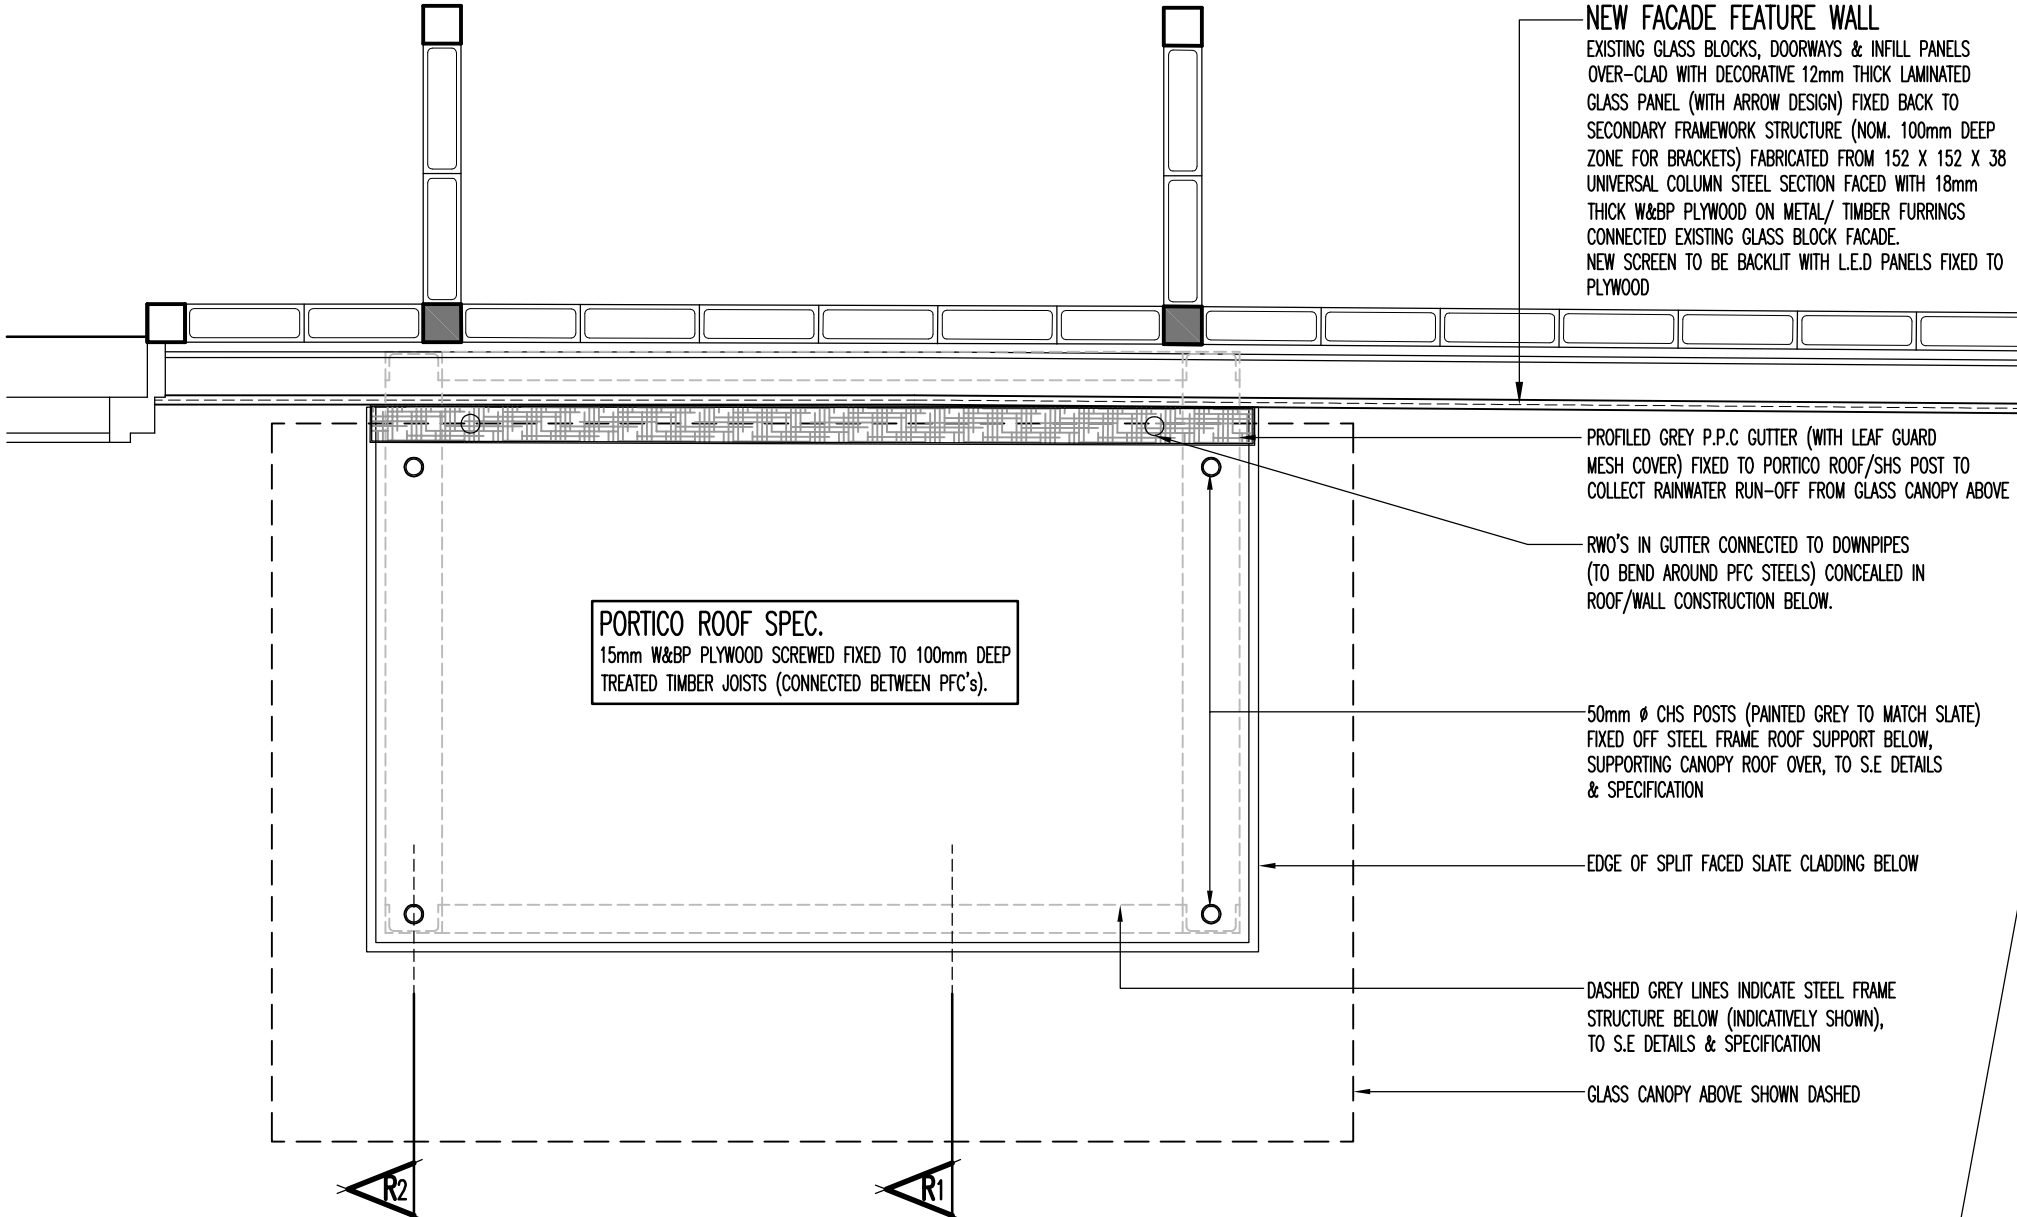


RESTAURANT ENTRANCE PLAN
ON ENTRANCE PORTICO ROOF

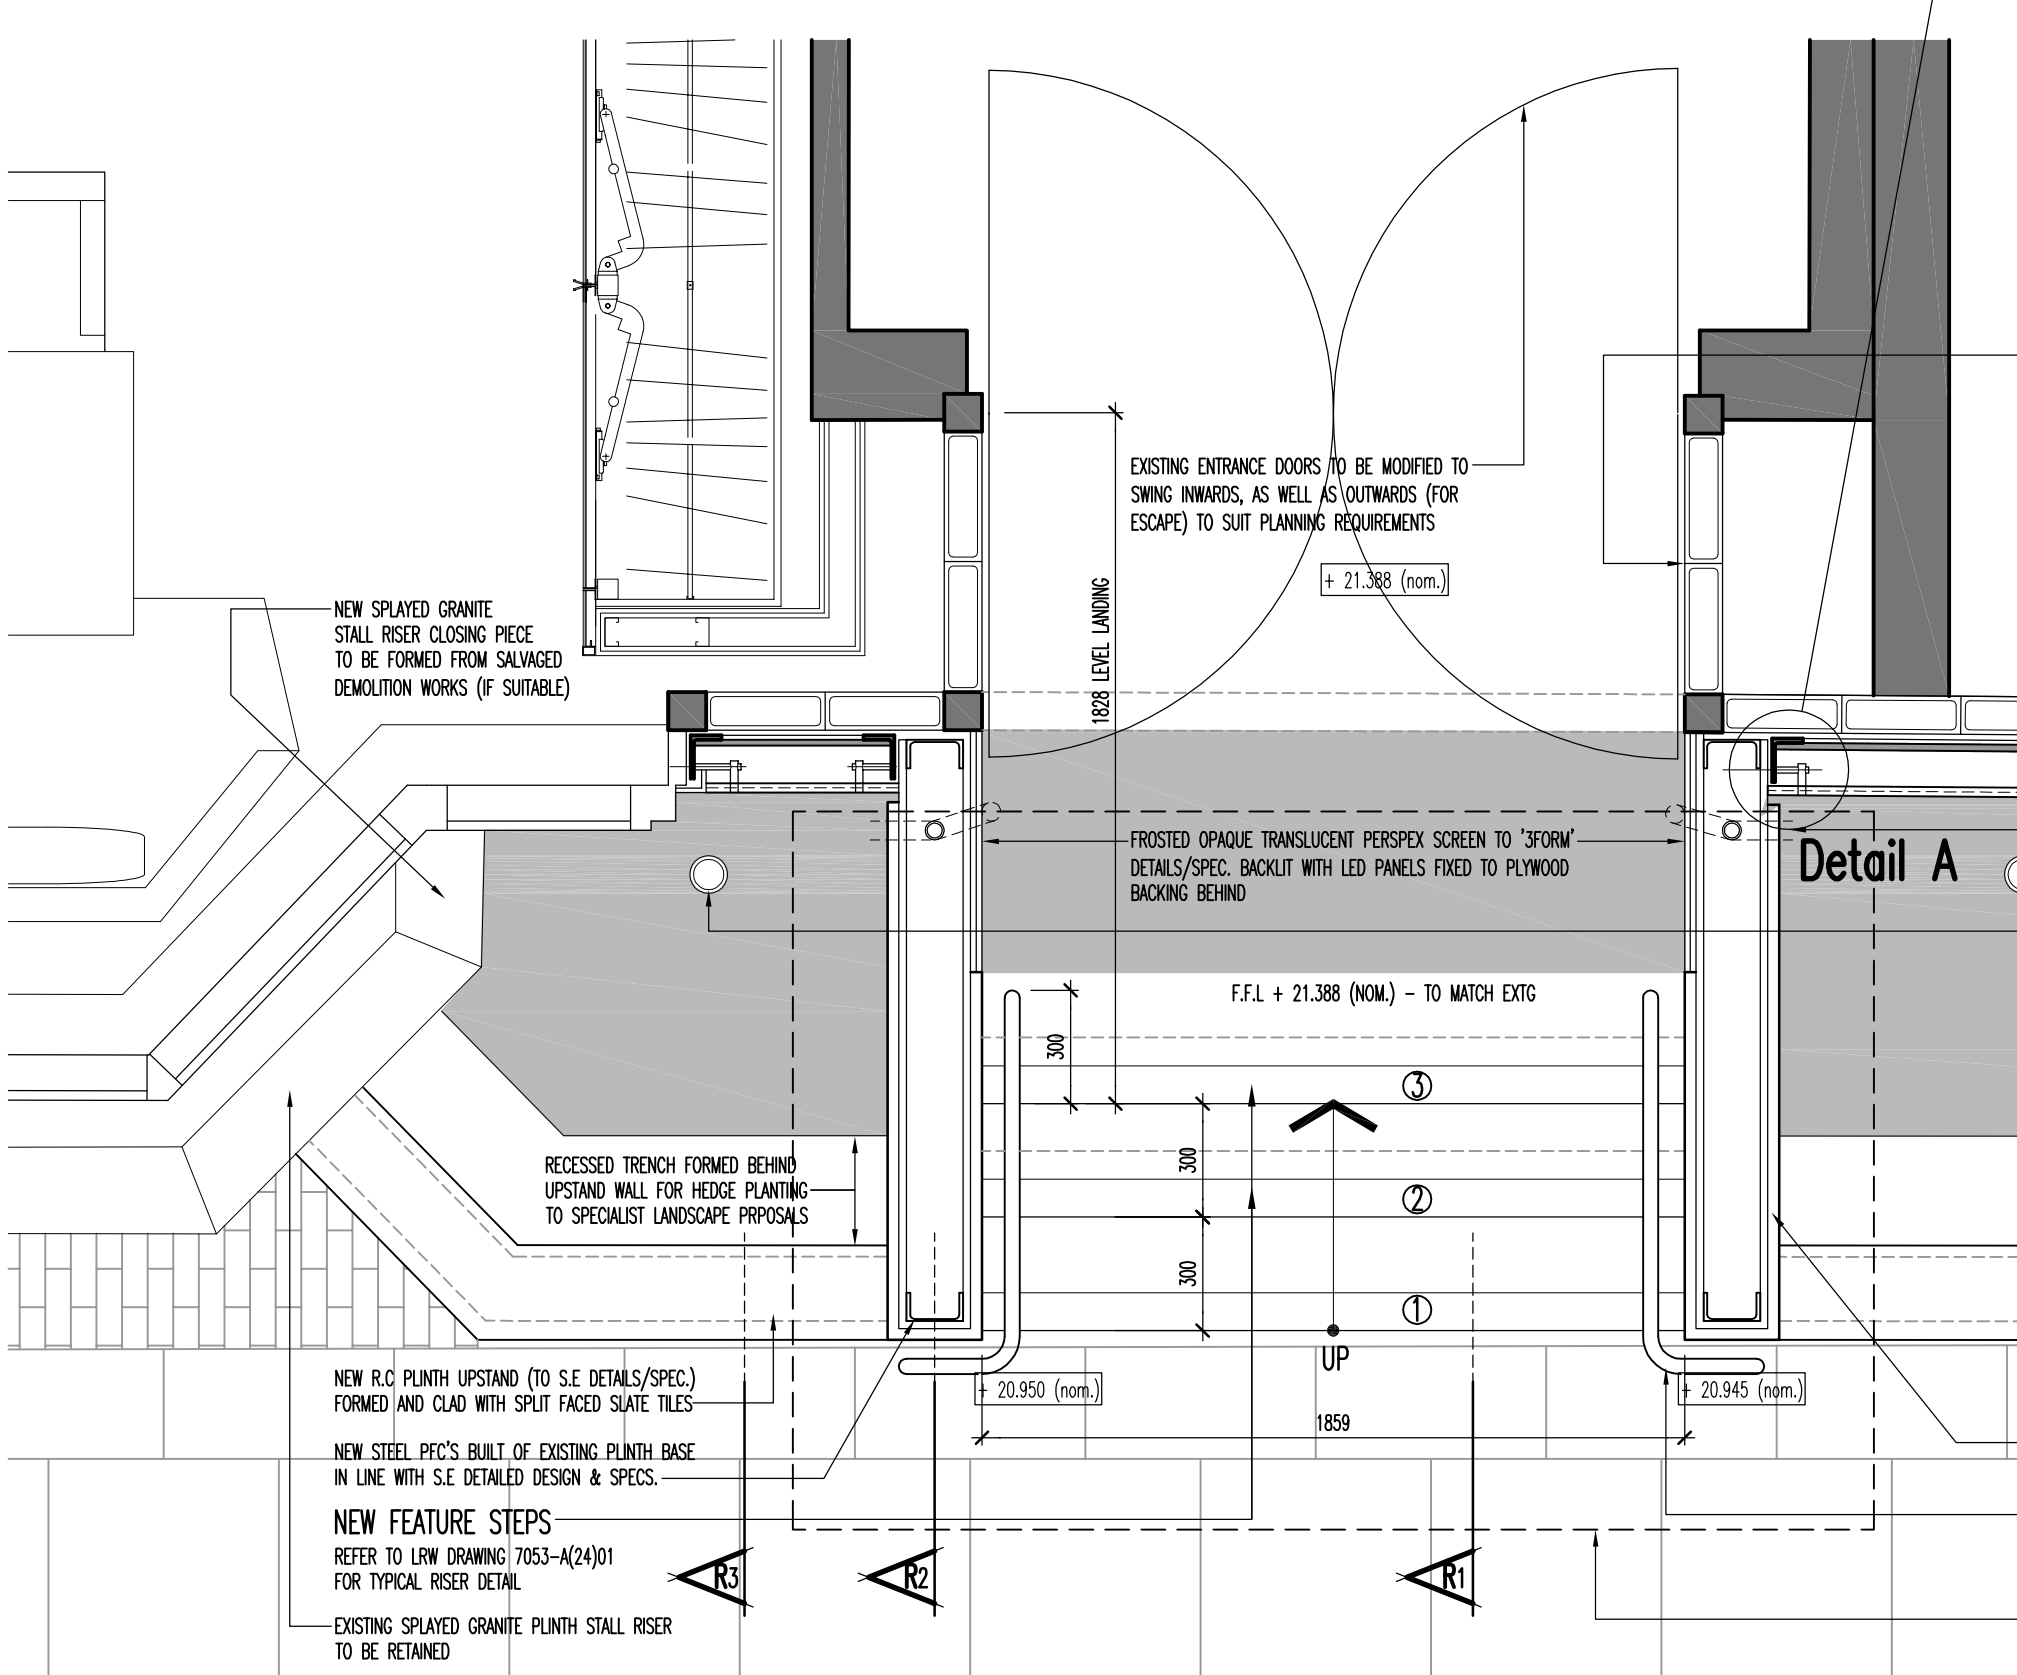


RESTAURANT ENTRANCE PLAN
GNFRAI ARRANGMFMT


Detail A

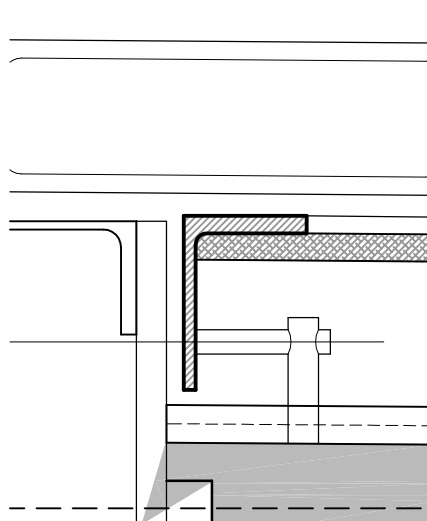

Detail B

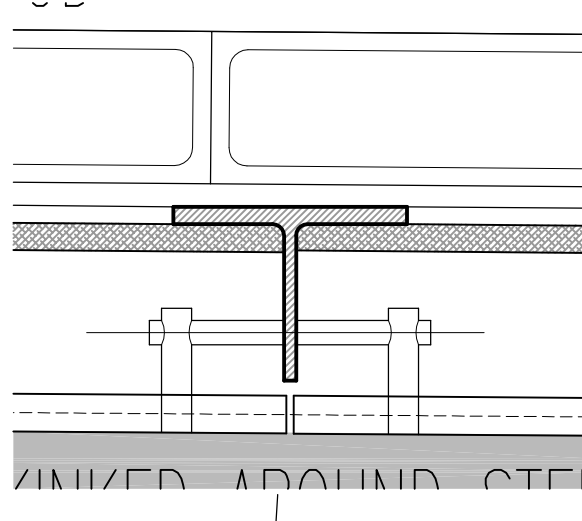

Detail C

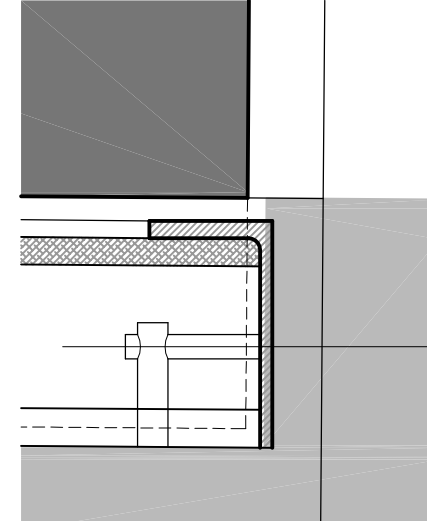

FEATURE WALL PANEL SPECIFICATION

25mm THICK LAMINATED PERSPEX FEATURE PANEL (WITH ARROW DESIGN) FIXED BACK TO SECONDARY FRAMEWORK STRUCTURE (NOM. 100mm DEEP ZONE FOR BRACKETS) FIXED BACK TO 15mm THICK WABP PLYWOOD ON METAL/ TIMBER FURRINGS CONNECTED EXISTING GLASS BLOCK FACADE, IN LINE WITH '3FORM' DETAILS, SPECS & RECOMMENDATIONS

BLACK GRANITE PLINTH FIXED BACK TO WABP PLYWOOD ON TIMBER BATTENS TO RUN UNDER FEATURE CLADDING & SHOPFRONT FRAME BEYOND AT SAME LEVEL AS EXISTING GRANITE STALL RISER

BLACK GRANITE PLINTH TO RUN UNDER FIRST RISE UP (TO TIE IN WITH PLINTH EITHER SIDE)

TOP OF PLINTH R.C. WALL + 21.460

EXISTING PAVINGS TO BE RETAINED & MODIFIED/ MADE GOOD IF REQUIRED FOLLOWING NEW WORKS

PAVINGS

F.L. VARIES TO SUIT PROPOSED EXISTING GRADIENTS

RECESSED TRENCH FORMED FOR HEDGES TO BE PLANTED EXACT DETAILS/REQUIREMENTS T.B.C. BY SPECIALIST

NOTE - NEW HEDGE OMITTED FOR CLARITY

EXTG. ENTRANCE LANDING

EXTG. F.F.L. + 21.388 (nom.)

EXTG. S.S.L. T.B.C.

SECTION R.4

OVER-CLAD WITH DECORATIVE 12mm THICK LAMINATED GLASS PANEL (WITH ARROW DESIGN) FIXED BACK TO SECONDARY FRAMEWORK STRUCTURE (NOM. 100mm DEEP ZONE FOR BRACKETS) FABRICATED FROM 152 X 152 X 38 UNIVERSAL COLUMN STEEL SECTION FACED WITH 18mm THICK WABP PLYWOOD ON METAL/ TIMBER FURRINGS CONNECTED EXISTING GLASS BLOCK FACADE. NEW SCREEN TO BE BACKLIT WITH LED PANELS FIXED TO PLYWOOD

20mm BLACK GRANITE PLINTH FIXED BACK TO 100mm DENSE BLOCK TO RUN UNDER FEATURE CLADDING & SHOPFRONT FRAME BEYOND AT SAME LEVEL AS EXISTING GRANITE STALL RISER

BLACK GRANITE PLINTH TO RUN UNDER FIRST RISE UP (TO TIE IN WITH PLINTH EITHER SIDE)

TOP OF PLINTH R.C. WALL + 21.460

EXISTING PAVINGS TO BE RETAINED & MODIFIED/ MADE GOOD IF REQUIRED FOLLOWING NEW WORKS

PAVINGS

F.L. VARIES TO SUIT PROPOSED EXISTING GRADIENTS

RECESSED TRENCH FORMED FOR HEDGES TO BE PLANTED EXACT DETAILS/REQUIREMENTS T.B.C. BY SPECIALIST

NOTE - NEW HEDGE OMITTED FOR CLARITY

EXTG. ENTRANCE LANDING

EXTG. F.F.L. + 21.388 (nom.)

EXTG. S.S.L. T.B.C.

SECTION R.3

OVER-CLAD WITH DECORATIVE 12mm THICK LAMINATED GLASS PANEL (WITH ARROW DESIGN) FIXED BACK TO SECONDARY FRAMEWORK STRUCTURE (NOM. 100mm DEEP ZONE FOR BRACKETS) FABRICATED FROM 152 X 152 X 38 UNIVERSAL COLUMN STEEL SECTION FACED WITH 18mm THICK WABP PLYWOOD ON METAL/ TIMBER FURRINGS CONNECTED EXISTING GLASS BLOCK FACADE. NEW SCREEN TO BE BACKLIT WITH LED PANELS FIXED TO PLYWOOD

20mm BLACK GRANITE PLINTH FIXED BACK TO 100mm DENSE BLOCK TO RUN UNDER FEATURE CLADDING & SHOPFRONT FRAME BEYOND AT SAME LEVEL AS EXISTING GRANITE STALL RISER

BLACK GRANITE PLINTH TO RUN UNDER FIRST RISE UP (TO TIE IN WITH PLINTH EITHER SIDE)

TOP OF PLINTH R.C. WALL + 21.460

EXISTING PAVINGS TO BE RETAINED & MODIFIED/ MADE GOOD IF REQUIRED FOLLOWING NEW WORKS

PAVINGS

F.L. VARIES TO SUIT PROPOSED EXISTING GRADIENTS

RECESSED TRENCH FORMED FOR HEDGES TO BE PLANTED EXACT DETAILS/REQUIREMENTS T.B.C. BY SPECIALIST

NOTE - NEW HEDGE OMITTED FOR CLARITY

EXTG. ENTRANCE LANDING

EXTG. F.F.L. + 21.388 (nom.)

EXTG. S.S.L. T.B.C.

SECTION R.2

EXISTING GLASS BLOCKS, DOORWAYS & INFILL PANELS OVER-CLAD WITH DECORATIVE 12mm THICK LAMINATED GLASS PANEL (WITH ARROW DESIGN) FIXED BACK TO SECONDARY FRAMEWORK STRUCTURE (NOM. 100mm DEEP ZONE FOR BRACKETS) FABRICATED FROM 152 X 152 X 38 UNIVERSAL COLUMN STEEL SECTION FACED WITH 18mm THICK WABP PLYWOOD ON METAL/ TIMBER FURRINGS CONNECTED EXISTING GLASS BLOCK FACADE. NEW SCREEN TO BE BACKLIT WITH LED PANELS FIXED TO PLYWOOD

NEW GALV. PPC STEEL FRAME CREATING SUPPORT FOR NEW PORTICO CLADDING & GLASS CANOPY ABOVE, TO S.E. DETAILS/SPECIFICATION

TOP OF GLASS CANOPY + 25.445

U/S OF EXTG. SOFFIT + 24.995

GLASS CANOPY SPEC. 15mm THICK CLEAR TOUNDED GLASS PANE TO COMPLY WITH B.R. PART N & SAFE BREAKAGE CHARACTERISTICS DEFINED IN BS 6262:2005

PORTICO SOFFIT TO BE CLAD WITH SPLIT FACED SLATE TILES BONDED TO 18mm THICK WABP PLYWOOD FIXED TO STEEL PPC'S. ALL TILES TO BE MECHANICALLY FIXED

LINEAR P.P.C. GUTTER WITH FLASHING COVER SCREW/BONDED THRO FEATURE WALL CLADDING. RW'S IN GUTTER CONNECTED TO DOWNPIPES (TO BEND AROUND PPC STEELS) & BE CONCEALED IN ROOF/WALL CONSTRUCTION

FROSTED OPAQUE TRANSLUCENT PERSPEX SOFFIT TO '3FORM' DETAILS/SPEC. BACKLIT WITH LED PANELS FIXED TO PLYWOOD BACKING BEHIND

RESTAURANT SIGNAGE ZONE FIXED BACK TO LAMINATE FINISH BOARD COVERING EXISTING GLASS BLOCKS

FROSTED OPAQUE TRANSLUCENT PERSPEX SCREEN TO '3FORM' DETAILS/SPEC. BACKLIT WITH LED PANELS FIXED TO PLYWOOD BACKING BEHIND

NEW SPLIT FACED SLATE TILES BONDED TO 18mm THICK WABP PLYWOOD FIXED TO STEEL PPC'S

EXISTING FLOOR FINISHES TO BE RETAINED (BACK TO NEAREST SUITABLE JOINT LINE) & MADE GOOD AS NECESSARY

BRUSHED STAINLESS STEEL HANDRAIL FIXED THRO NEW FEATURE WALL SURROUND

BLACK GRANITE PLINTH TO SIDES OF STEPS (REFER TO L.W. DRAWING 6940-A(21)01 FOR TYPICAL RISER DETAIL)

FEATURE STEPS REFER TO L.W. DRAWING 7053-A(24)01 FOR TYPICAL RISER DETAIL

BLACK GRANITE PLINTH TO RUN UNDER FIRST RISE UP (TO TIE IN WITH PLINTH EITHER SIDE)

EXISTING PAVINGS TO BE RETAINED & MODIFIED/ MADE GOOD IF REQUIRED FOLLOWING NEW WORKS

PAVINGS

F.L. VARIES TO SUIT PROPOSED EXISTING GRADIENTS

RECESSED TRENCH FORMED FOR HEDGES TO BE PLANTED EXACT DETAILS/REQUIREMENTS T.B.C. BY SPECIALIST

NOTE - NEW HEDGE OMITTED FOR CLARITY

EXTG. ENTRANCE LANDING

EXTG. F.F.L. + 21.388 (nom.)

EXTG. S.S.L. T.B.C.

RECESSED TRENCH FORMED FOR HEDGES TO BE PLANTED EXACT DETAILS/REQUIREMENTS T.B.C. BY SPECIALIST

NOTE - NEW HEDGE OMITTED FOR CLARITY

EXTG. ENTRANCE LANDING

SECTION R.1

25mm THICK LAMINATED PERSPEX FEATURE PANEL (WITH ARROW DESIGN) FIXED BACK TO SECONDARY FRAMEWORK STRUCTURE (NOM. 100mm DEEP ZONE FOR BRACKETS) FIXED BACK TO 15mm THICK WABP PLYWOOD ON METAL/ TIMBER FURRINGS CONNECTED EXISTING GLASS BLOCK FACADE, IN LINE WITH '3FORM' DETAILS, SPECS & RECOMMENDATIONS

NEW GALV. PPC STEEL FRAME CREATING SUPPORT FOR NEW PORTICO CLADDING & GLASS CANOPY ABOVE, TO S.E. DETAILS/SPECIFICATION

TOP OF GLASS CANOPY + 25.445

U/S OF EXTG. SOFFIT + 25.816 (nom.)

50mm # CHS POSTS UNDER GLASS CANOPY WITH CIRCULAR FLANGE FIXING PLATES (PLUS WELDED DOWELS). CANOPY TO BE FIXED FROM ABOVE SO CAP ENDS ARE NOT ON SHOW FROM BELOW. NEOPRENE PADS TO BE INSTALLED BETWEEN STEEL PLATE & GLASS SURFACES