

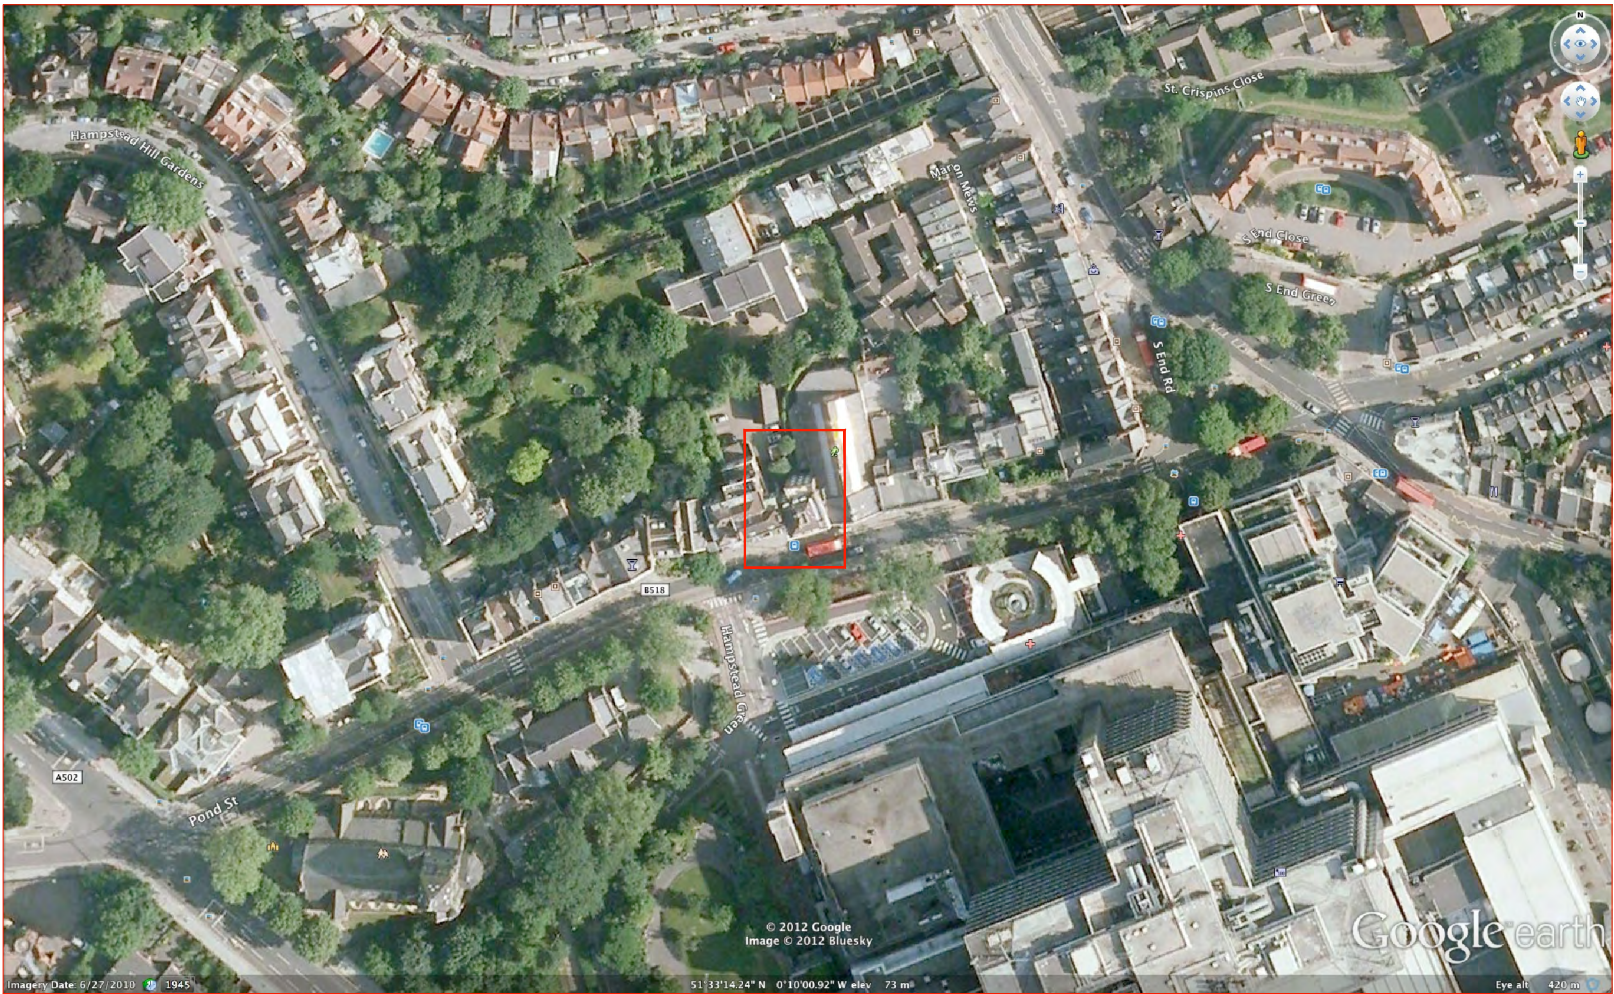


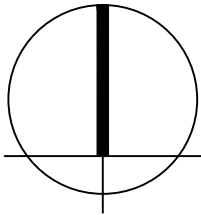

SITE LOCATION PLAN

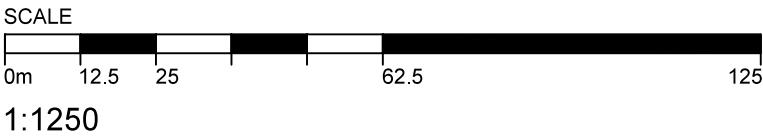

Client
Fairstreet Ltd
Project
23 Pond Street Hampstead London NW3 2PN
Drawing title
Location Plan

Revisions
P2 Planning Issue 30.11.12

ApplebyArchitects

3 Waterfrets Cottages ,Burnt House Lane
Langton Green, Tunbridge Wells, TN3 0JR

All rights reserved. Appleby Architects asserts its rights under the Copyright, Designs and Patents Act 1988 (Unless otherwise agreed in writing).

Figured dimensions only are to be taken from this drawing. Do not scale this drawing. All dimensions are in millimeters unless otherwise stated. All dimensions shall be checked on site prior to works commencing. Any discrepancies shall be reported to Appleby Architects.

PLANNING

Tel: 07772 880708
Email nicka@appleby-architects.com
Web: www.appleby-architects.com

Scale at A3	Project number
1:1250	12020

File reference	
12020/02/07	
Drawn by	Date drawn
NA	Sep 2012
Checked by	Date checked
RE	Sep 2012
Drawing number	Revision
001	P2