


NOTE:
Rev'n B: Revised for Planning re-submission,
re-drawn on new negative
Oct. 2012

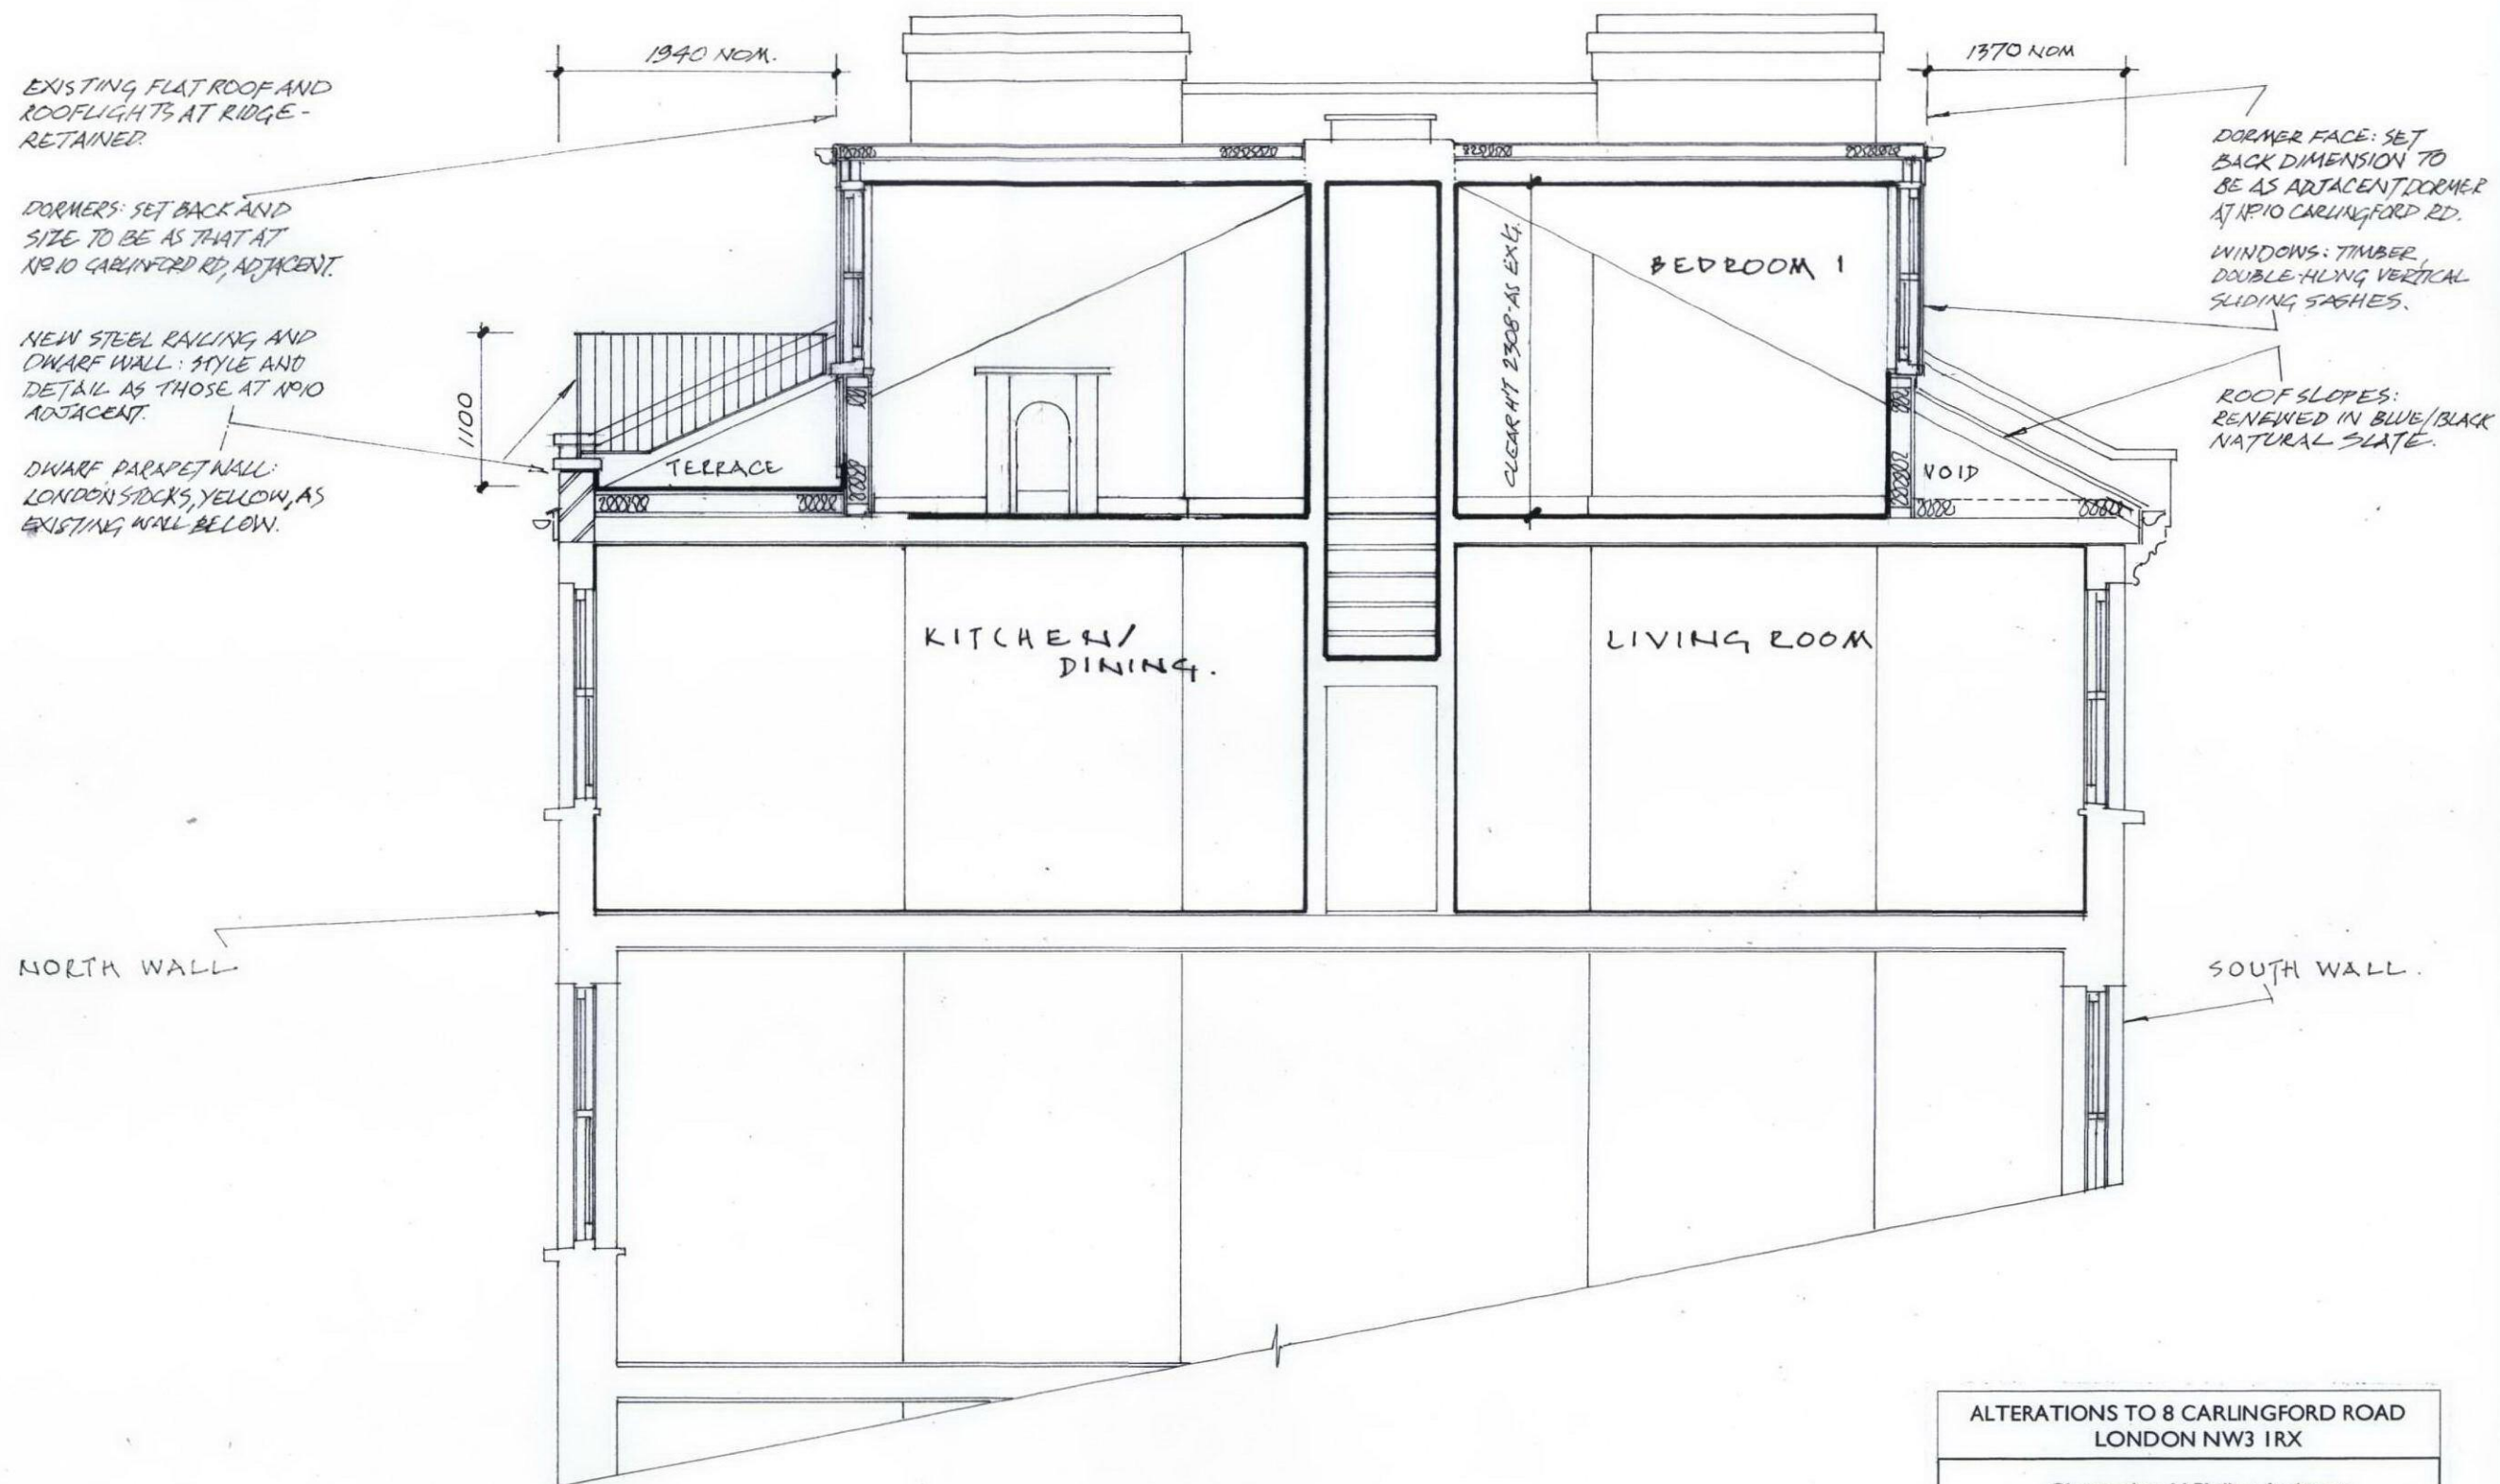

SECTION B.B

0 1.0 1.5 2.0 3.0 4.0 5.0 6.0 METRES

ALTERATIONS TO 8 CARLINGFORD ROAD
LONDON NW3 1RX

Christopher M Phillips Architect
31 Grafton Road London NW5 3DX
T/F 020 7485 3578 christo.phillips@btconnect.com

Drawing title:

**PROPOSED DORMER ENLARGEMENT
SECTION B.B**

Scale: 1:50 at A3
Date: October 2012

DRAWING NO. 799.7

Rev'n: **B**