

BLACKOUT ROLLER BLINDS TO PREVENT LIGHT SPILLAGE FROM GARDEN ROOM (CONTROLISS) (SEE MATERIAL SAMPLE 04)

BALUSTRADE


IMAGES OF SURROUNDING AREA AT NIGHT SHOWING HIGH LEVEL OF ELECTRIC LIGHTING FROM STREETLAMPS, SHOP / RESTAURANT WINDOWS, AND TRAFFIC.



23.00
VIEWS FROM TOTTENHAM COURT ROAD SHOWING LEVEL OF NIGHT TIME LIGHTING FROM STREET LAMPS, ADVERTISING BOARDS, AND RESTAURANTS



23.00
VIEWS FROM ROOFTOP INTO REAR COURTYARD SHOWING HIGH LEVEL OF LIGHTING FROM SURROUNDING BUILDINGS AND THE BT TOWER

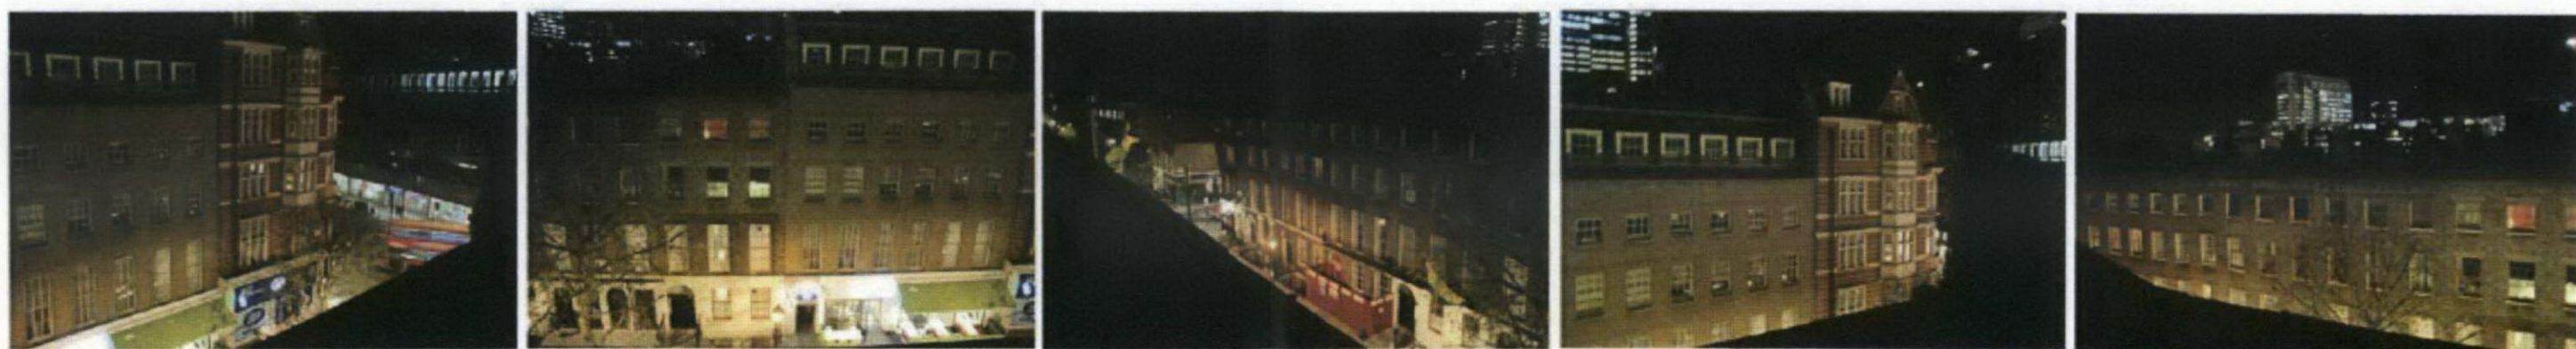

23.00
VIEWS FROM ROOFTOP TOWARDS GRAFTON WAY SHOWING HIGH LEVEL OF STREET LIGHTING AT NIGHT

GARDEN ROOM - NIGHT-TIME STUDY

URBAN PROJECTS BUREAU

Copyright: Urban Projects Bureau. All rights reserved.