


NOTES

DIMENSIONS TO BE CONFIRMED ON SITE.

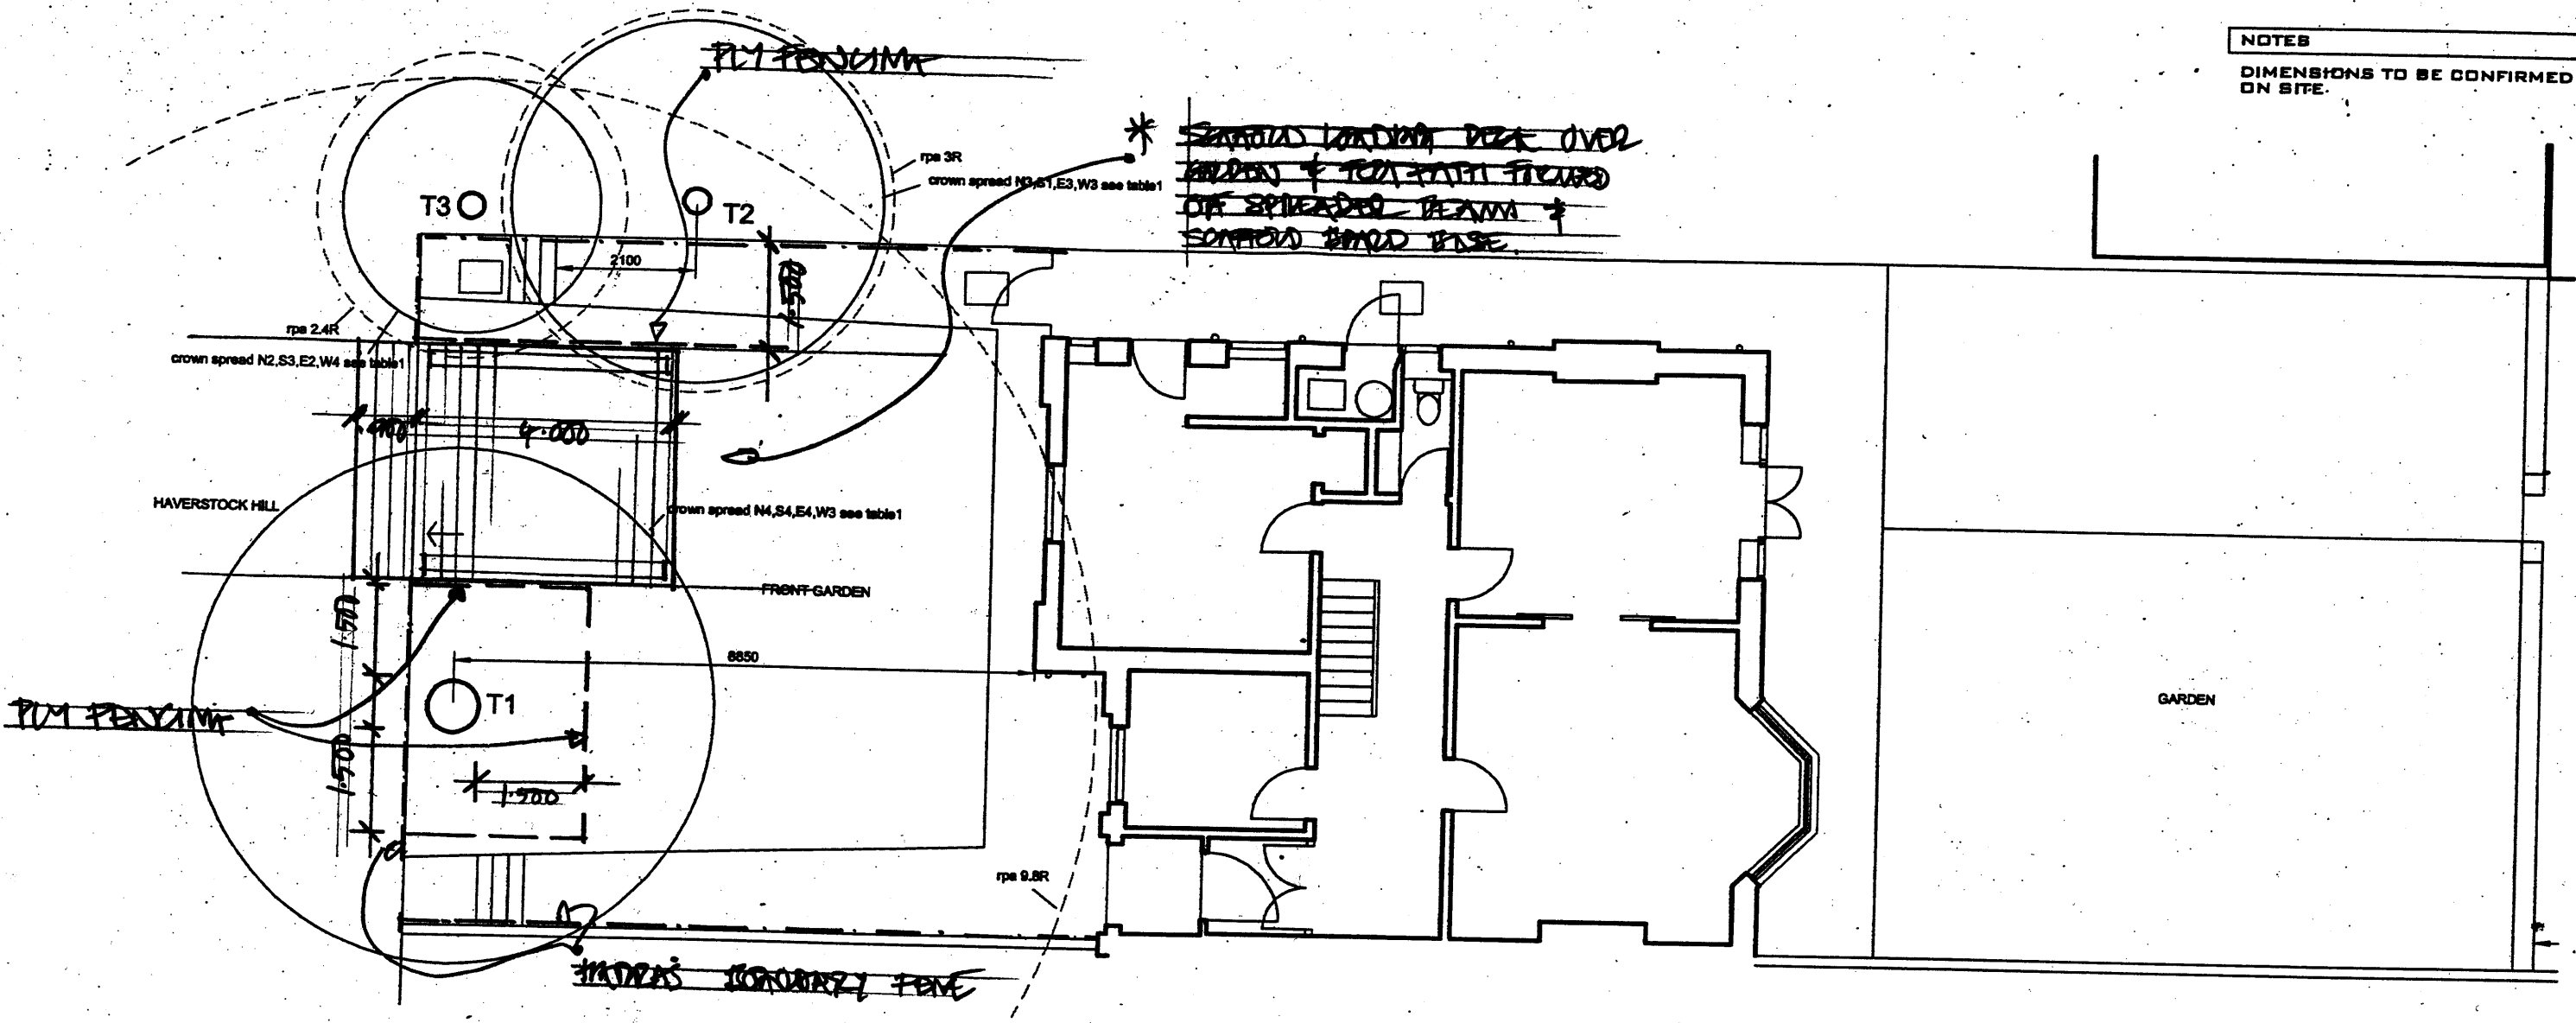

~~STANDARD LOADING DECK OVER GARDEN & TERRACE FLOOR OF SPREADER BEAM & STANDARD BOARD EDGE.~~

- T1 Horse Chestnut
RPA 9.8m
Category B
- T2 Ash
RPA 3m
Category C
- T3 Horse Chestnut
RPA 2.4m
Category N.G.

rev	
STEVEN ADAMS RIBA ARCHITECTS	
28b ENGLANDS LANE LONDON N.W.3 4UE Tel 020 7722 7664 Fax 7722 7652	
project	no
28b HAVESTOCK HILL LONDON NW3	679
drawing	no
TREE PROTECTION AND SITE LOADING DECK	SK.01
scale	date
1:10	27.11.12
drawn	checked
CAW	