

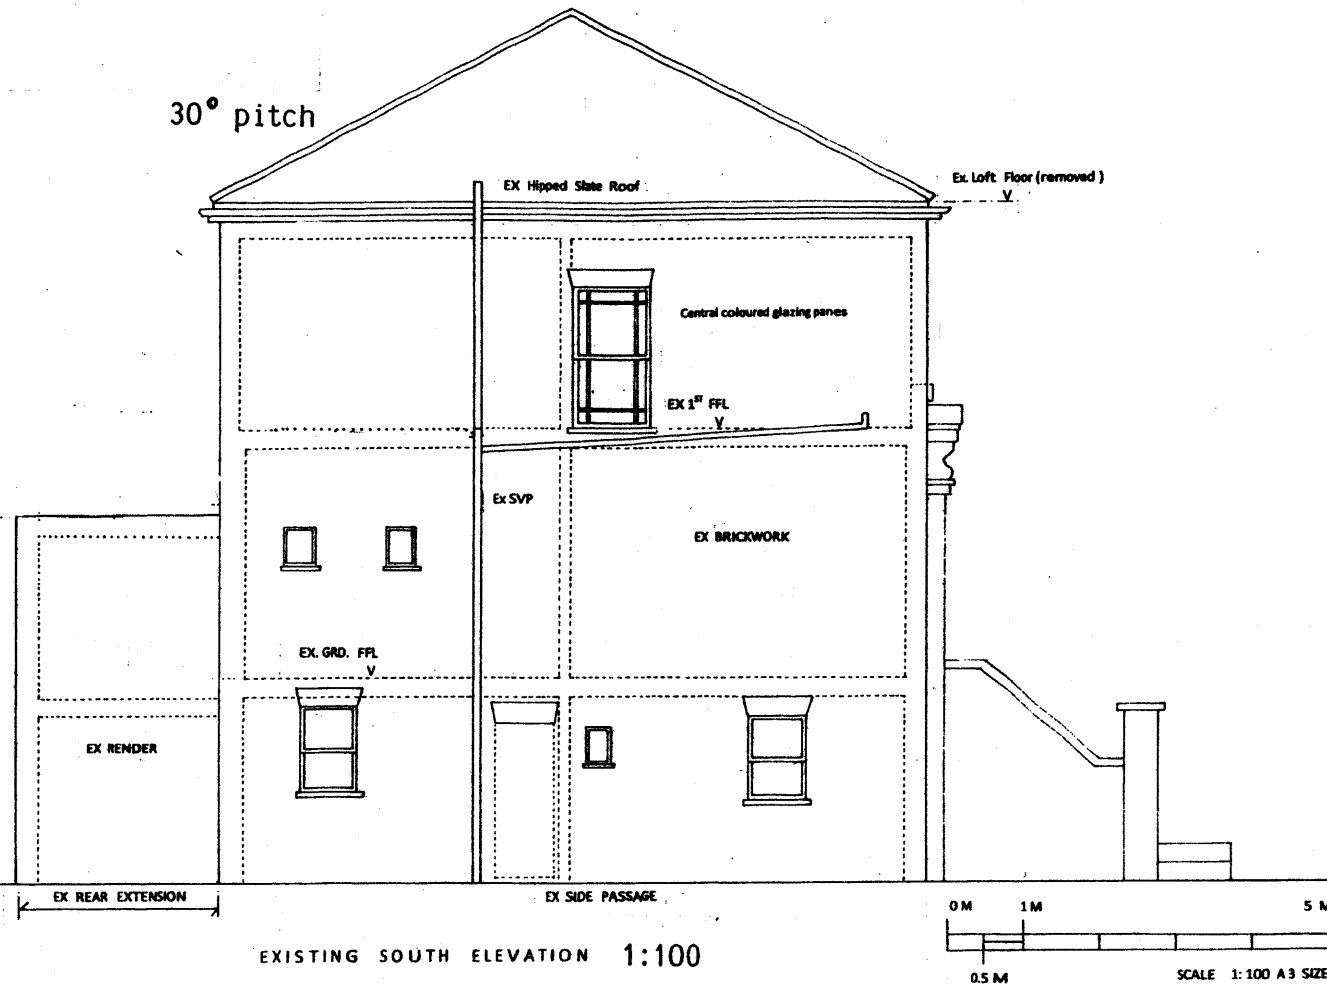
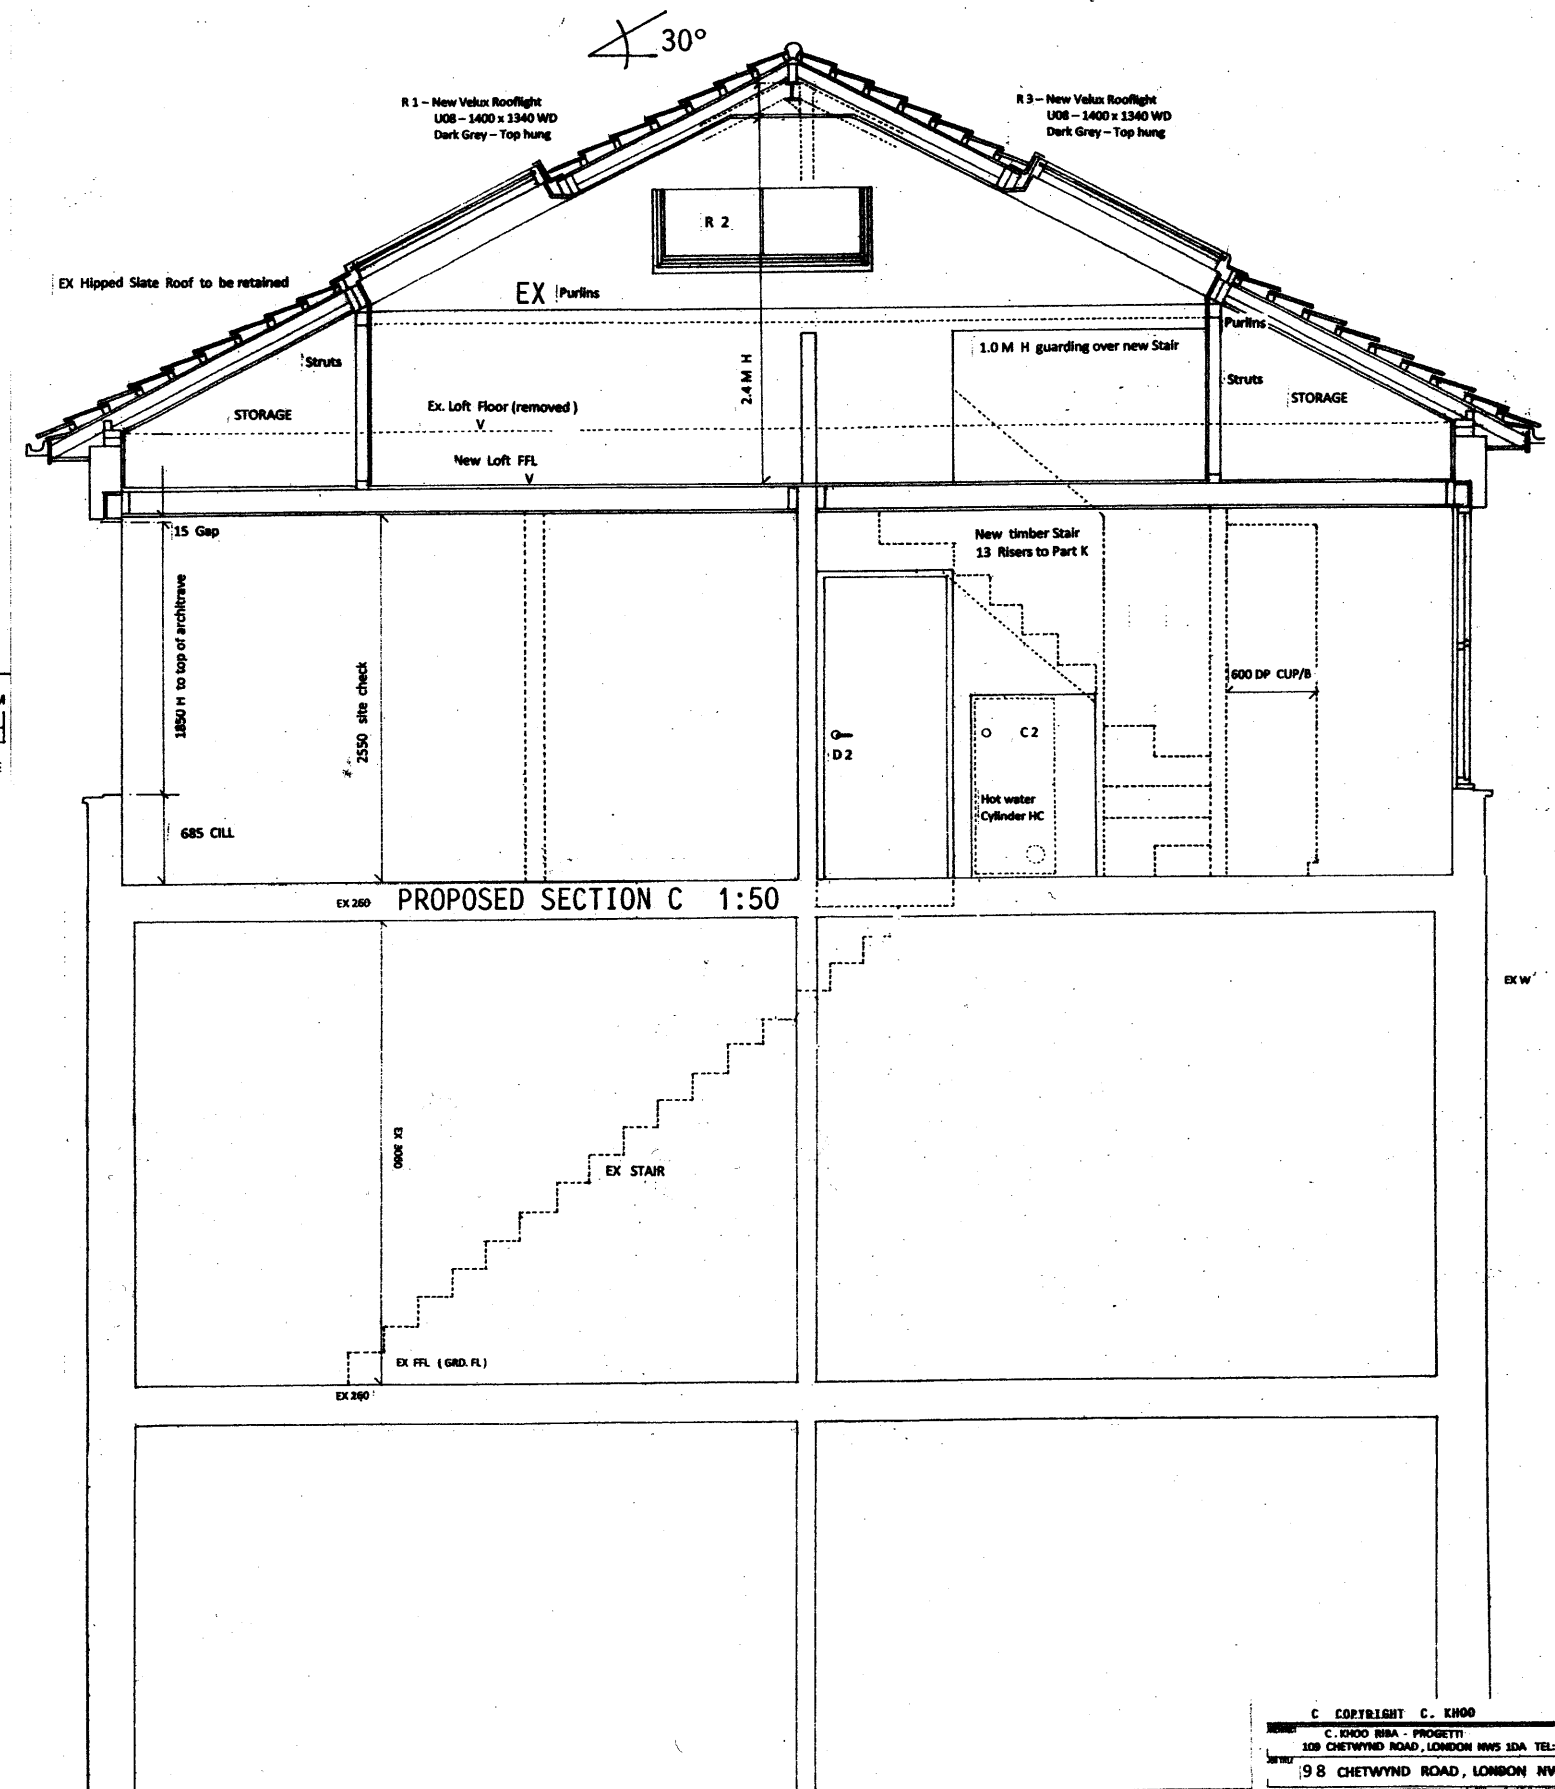


30° pitch

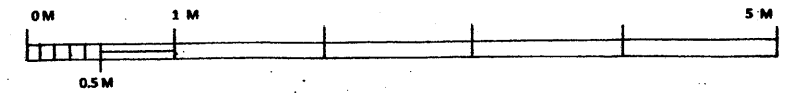

NOTES
DO NOT SCALE FROM DRAWING
All dimensions to be site checked and any discrepancy to be reported to the Architect
EX. Denotes existing dimensions
TO. Denotes turn out dimensions
All products to have BBA Certification where applicable and all manufacturer's approved sub-contractor's work to conform with BS 4980 - Quality Assurance

Not permitted development

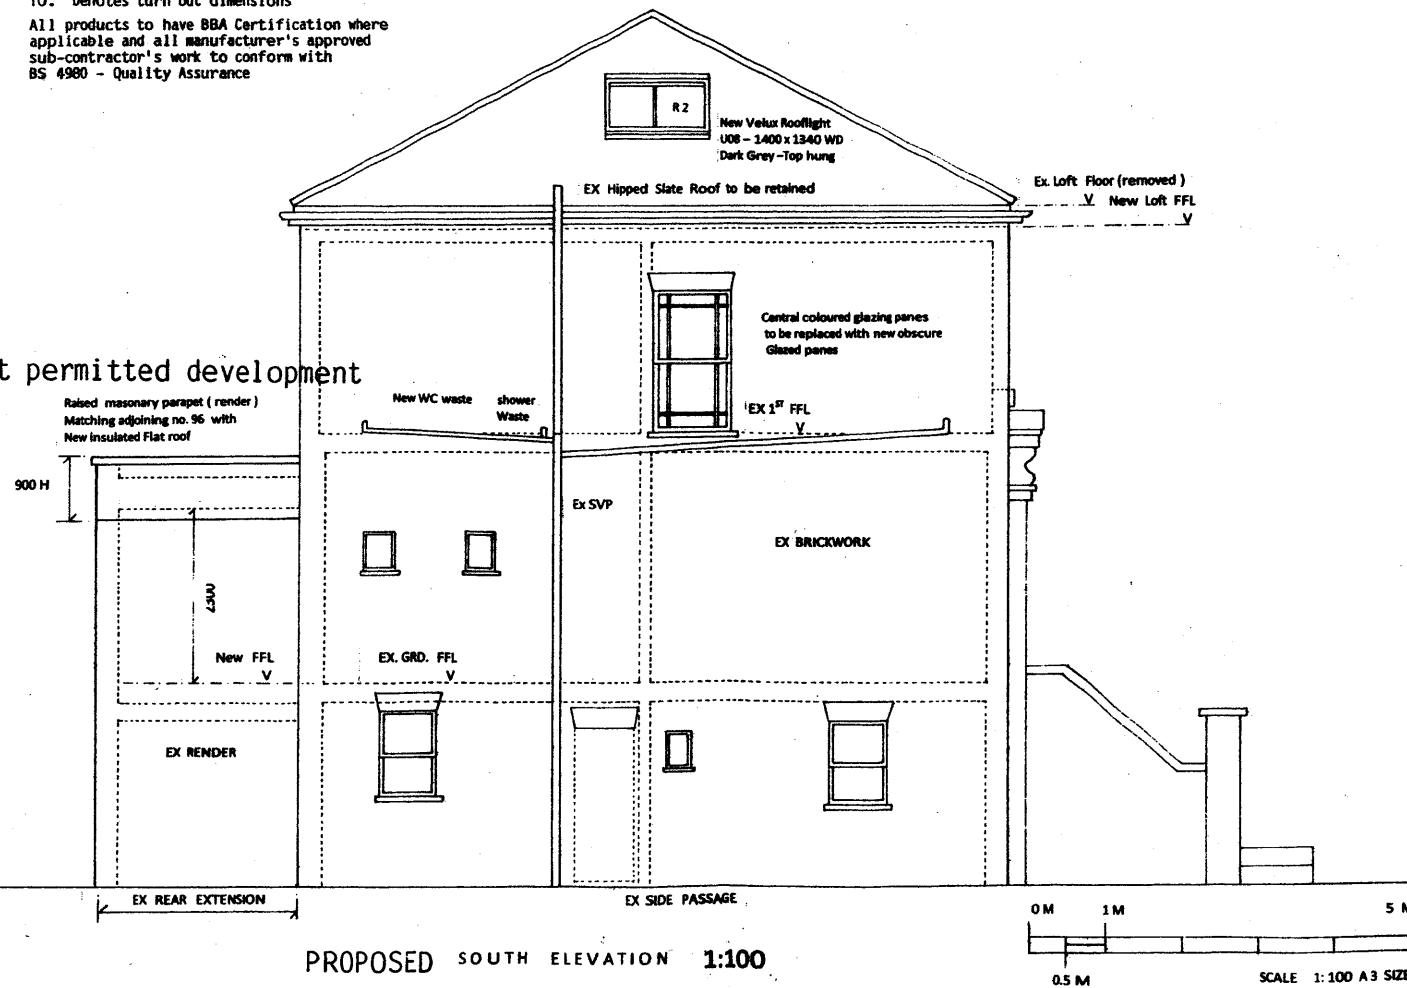

C. COPYRIGHT C. KHOO			
C. KHOO BBA - PROJECT			
109 CHETWYND ROAD, LONDON NWS 10A TEL: 020 7482 5996			
98 CHETWYND ROAD, LONDON NWS 10H			
EXISTING	SECTIONS	1:50	1:100 (A3)
PROPOSED	ELEVATIONS	288	4