


RECEIVED
22 NOV 2012

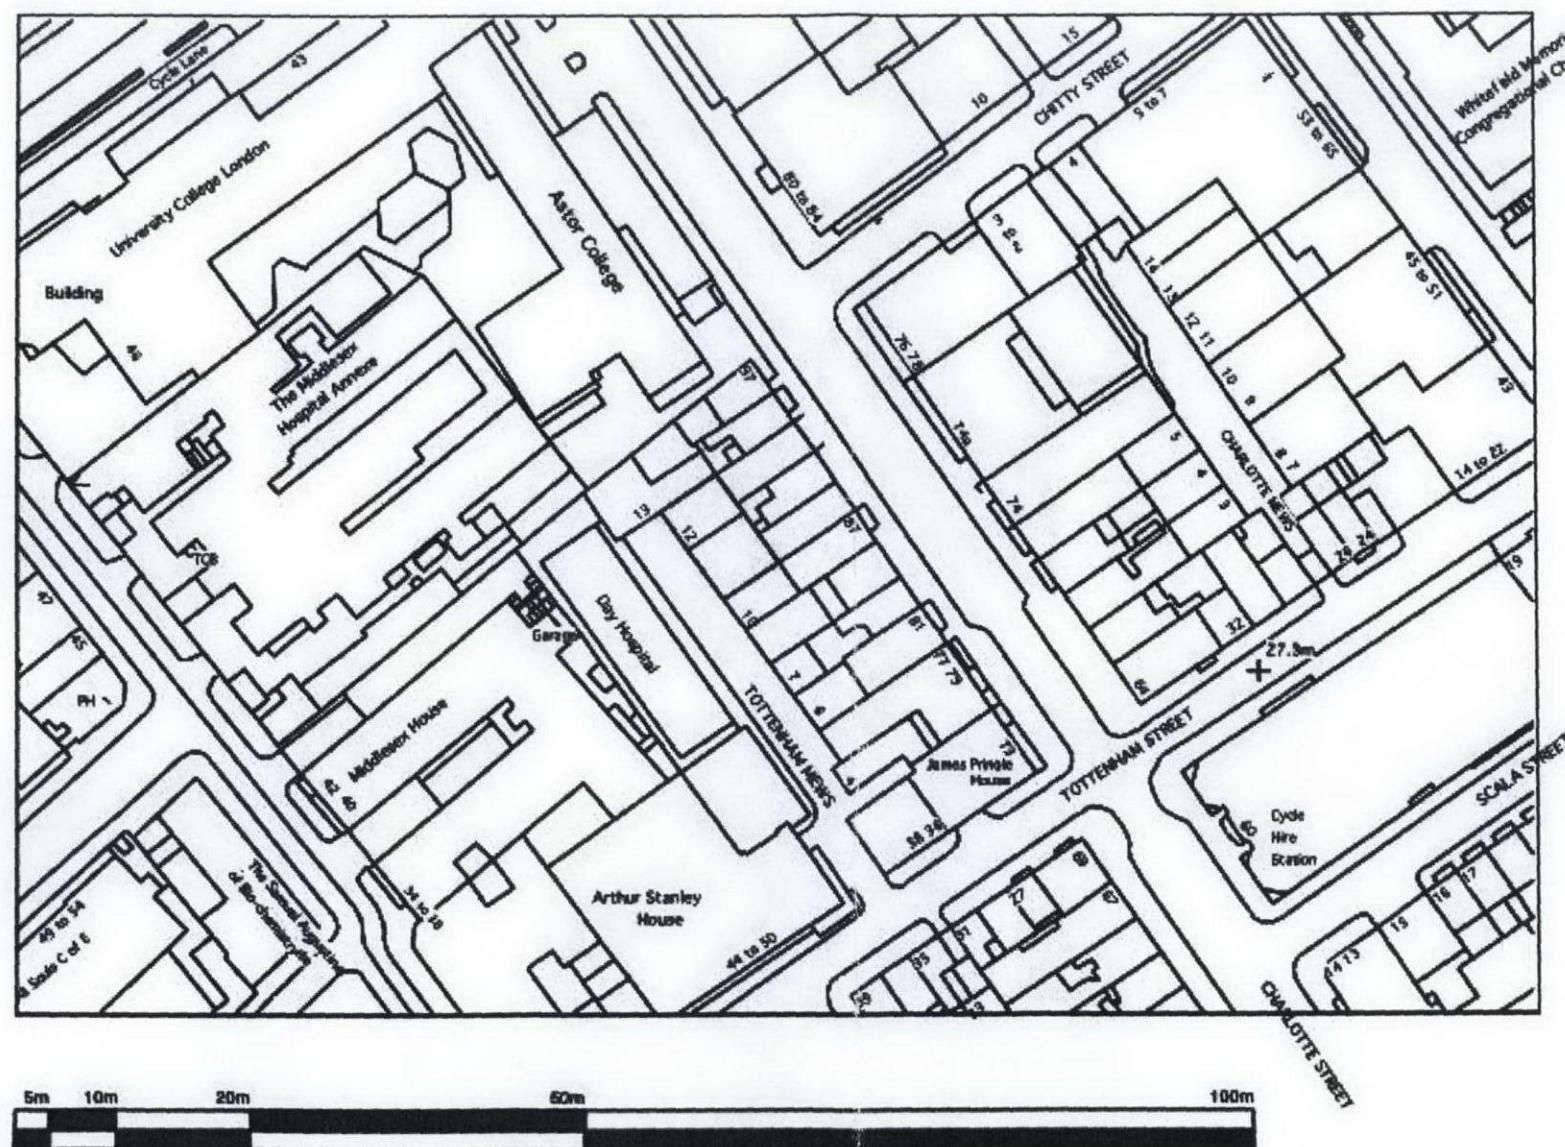

SITE LOCATION PLAN

REV.	DATE	DESCRIPTION	REV.	DATE	DESCRIPTION	NOTE:	CLIENT:	PROJECT:	Simon Miller Architects Ltd 12 Forres Gardens Temple Fortune London NW11 7EX Tel: 020 8201 9875 Fax: 020 8201 9877 Web: simonmillerarchitects.com Email: info@simonmillerarchitects.com		DATE:	NOVEMBER 2012
-	-	-	-	-	-	ALL DIMENSIONS ARE IN MILLIMETERS. INCONSISTENCIES ARE TO BE REPORTED TO THE ARCHITECT IMMEDIATELY.	ENGLISH ROSE ESTATES LTD 70 CHARLOTTE STREET LONDON W1T 4QG	ADDITIONAL FLOOR TO PLANNING APPROVED SCHEME FROM CHANGE OF USE OF EXISTING OFFICES TO FLATS. PLANNING REF: 2011/5279/P			DRAWN BY:	BC
-	-	-	-	-	-	COPYRIGHT IS HELD BY SIMON MILLER ARCHITECTS LTD	SITE:	DRAWING TITLE:	SCALE: 1:1250 @ A3 DRAWING NO.: 311-P00 REVISION: *			
-	-	-	-	-	-		11-12 TOTTENHAM MEWS LONDON W1T 4AG	SITE LOCATION PLAN				