



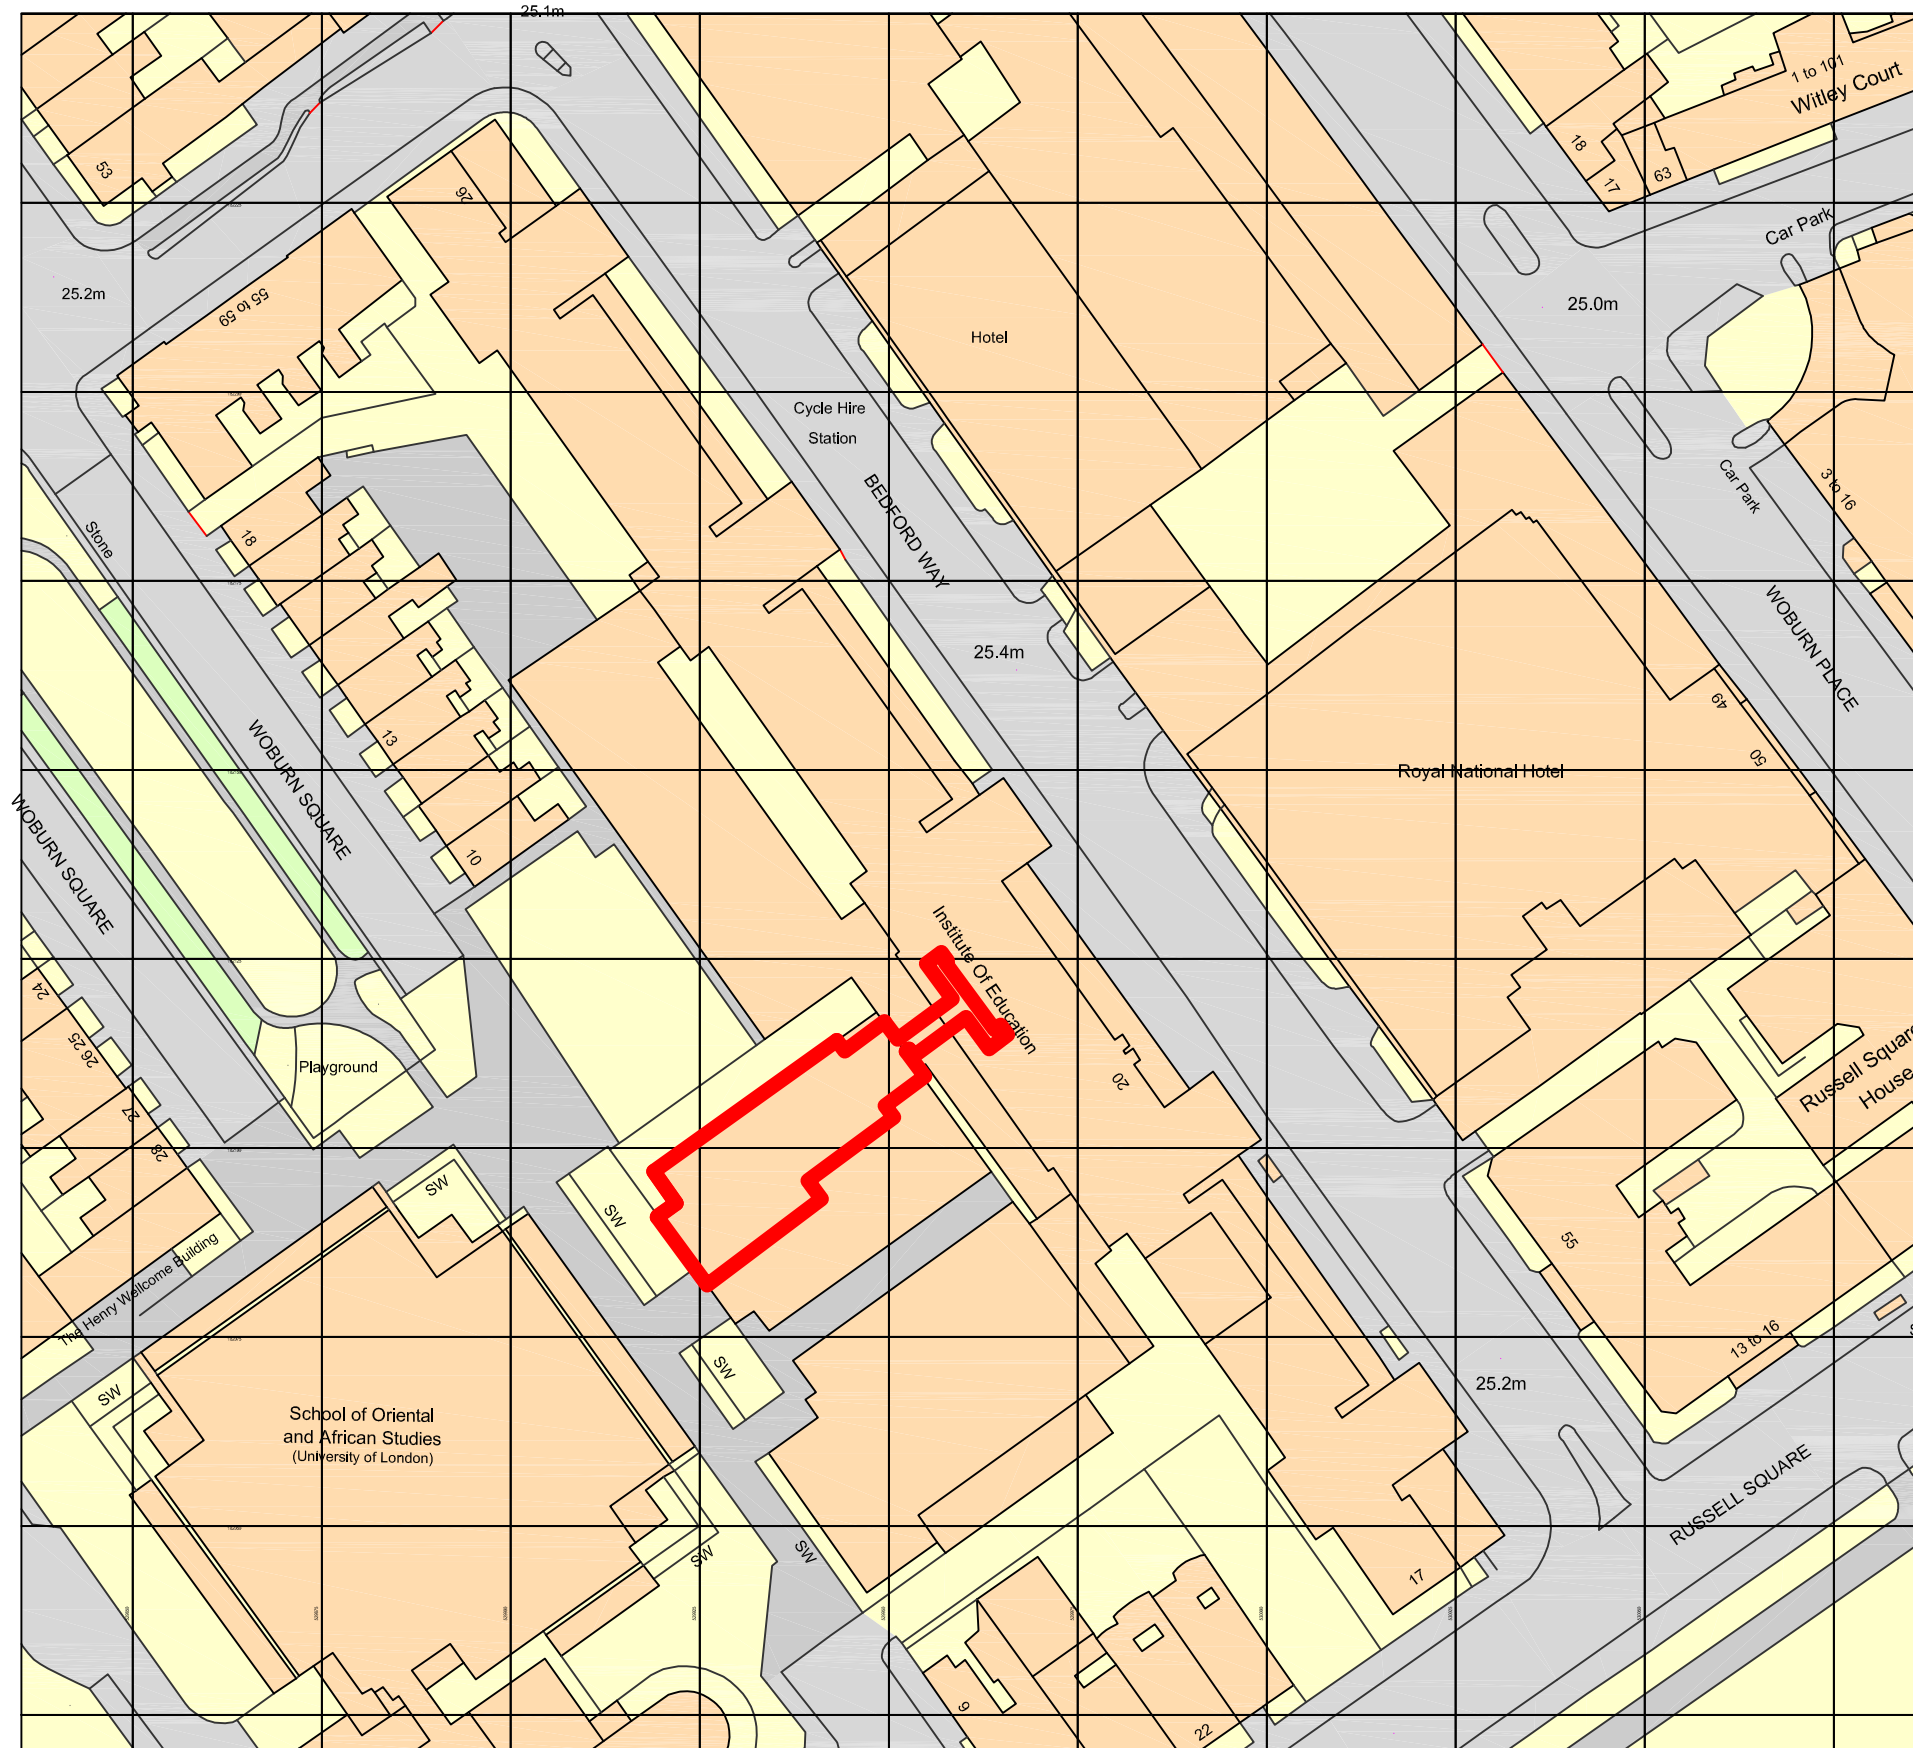

Ordnance Survey, (c) Crown Copyright 2012. All rights reserved. Licence number 100020449

SITE OUTLINE SHOWN IN RED

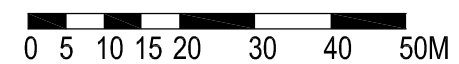

NOTES:

1. DO NOT SCALE
2. DRAWINGS TO BE READ IN CONJUNCTION WITH ALL SERVICES AND STRUCTURAL ENGINEERS DRAWINGS & SPECIFICATIONS.
3. © COPYRIGHT. DRAWINGS NOT TO BE REPRODUCED OR USED WITHOUT PRIOR WRITTEN CONSENT.

EXISTING

REF	DATE	REVISION	DRAWN	CHECKED
SCALE @A3		DATE	DRAWN BY	CHECKED BY
1:1000		16/11/2012	NO	MT

DRAWING

LEVEL 5 LAYOUT
SITE LOCATION PLAN

PROJECT

LEVEL 5 REFURBISHMENT
BEDFORD WAY

CLIENT

INSTITUTE OF EDUCATION

RIDGE

50 SOUTHWARK STREET TEL: 020 7367 4242
LONDON FAX: 01993 815004
SE1 1UN

www.ridge.co.uk

DRG NO

120353 - 20

REV

-

FILE REFERENCE:

XREF FILE REFERENCE: