


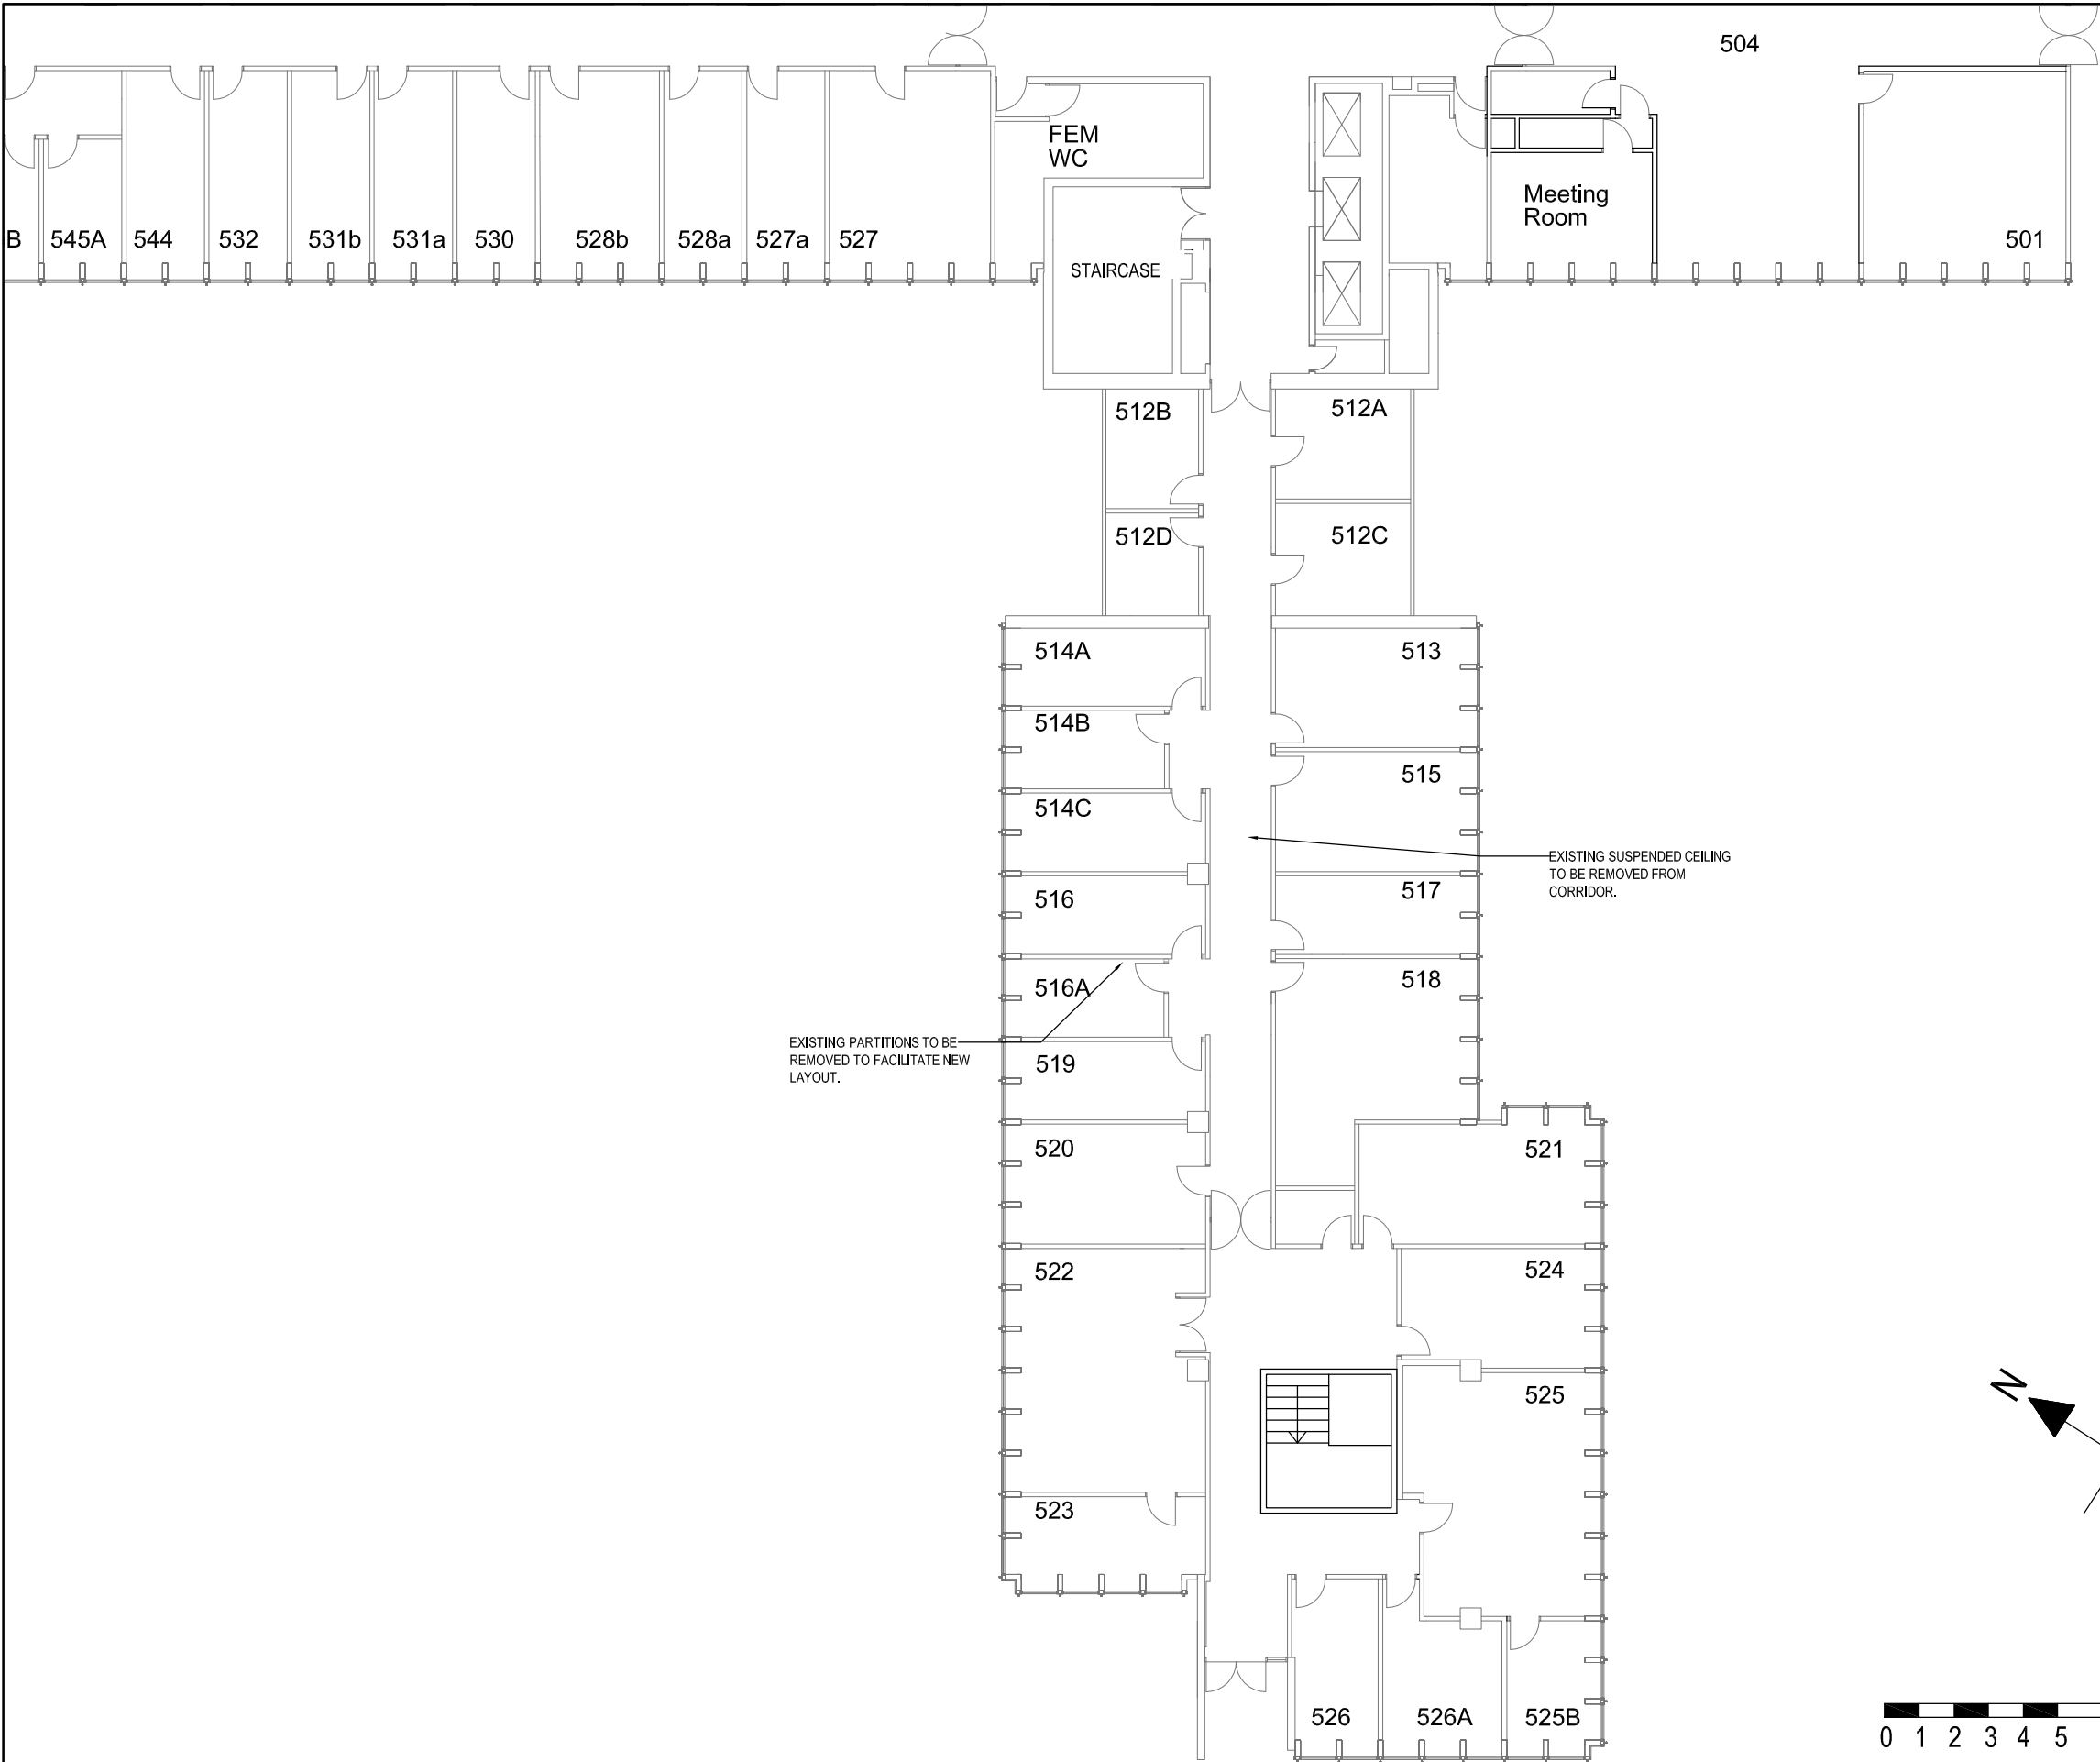

- NOTES:
- DO NOT SCALE
 - DRAWINGS TO BE READ IN CONJUNCTION WITH ALL SERVICES AND STRUCTURAL ENGINEERS DRAWINGS & SPECIFICATIONS.
 - © COPYRIGHT. DRAWINGS NOT TO BE REPRODUCED OR USED WITHOUT PRIOR WRITTEN CONSENT.

EXISTING

REF	DATE	REVISION	DRAWN	CHECKED

SCALE @A3	DATE	DRAWN BY	CHECKED BY
1:200	09/05/2012	NO	MT

DRAWING

LEVEL 5 LAYOUT
AS EXISTING

PROJECT

LEVEL 5 REFURBISHMENT
BEDFORD WAY

CLIENT

INSTITUTE OF EDUCATION

RIDGE

50 SOUTHWARK STREET LONDON SE1 1UN
TEL: 020 7367 4242 FAX: 01993 815004

www.ridge.co.uk

DRG NO	REV
120353 - 100	-

FILE REFERENCE:

XREF FILE REFERENCE: