


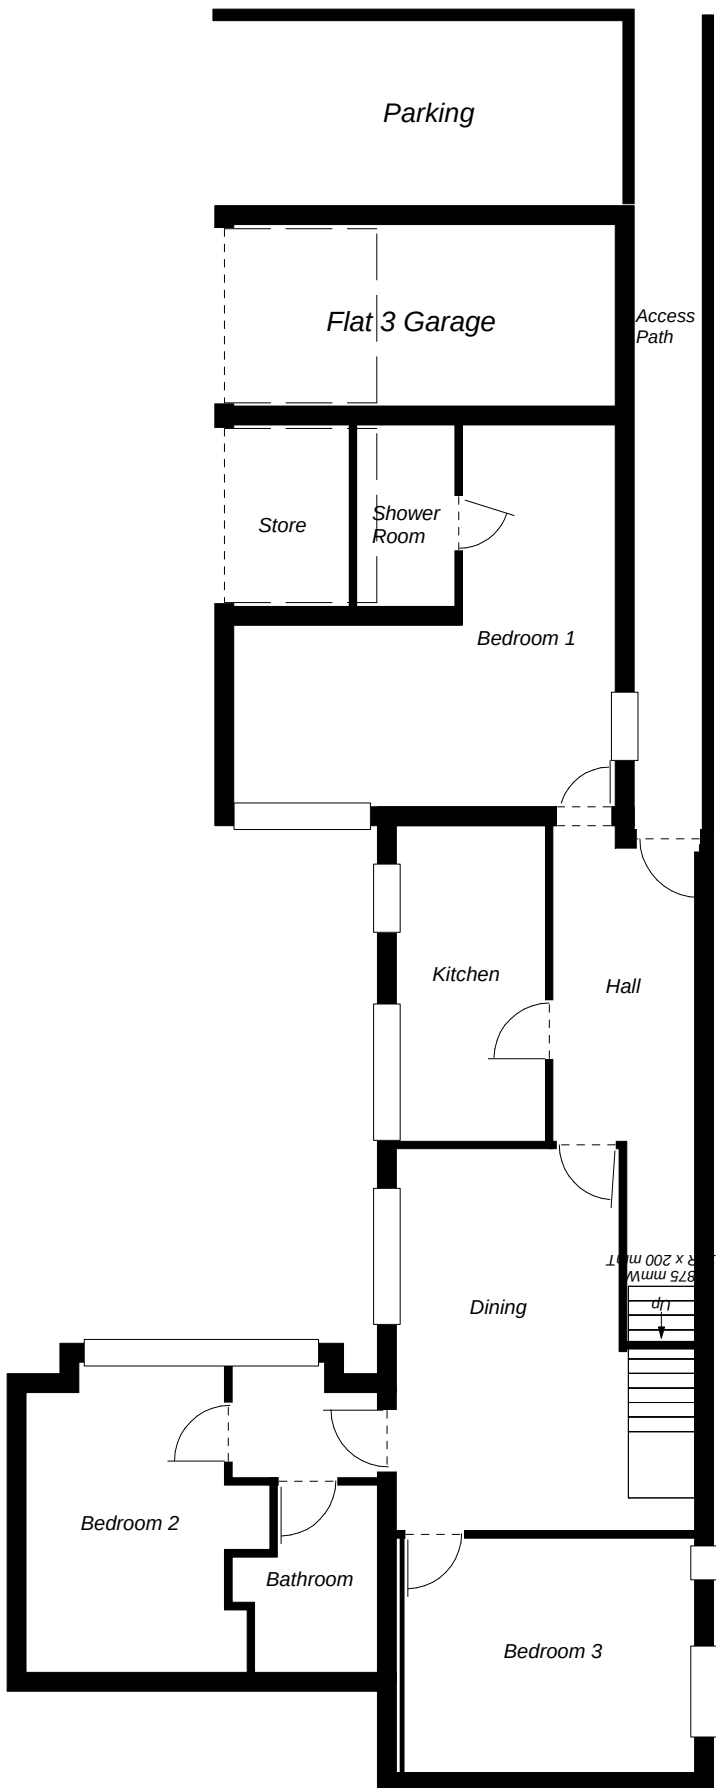

20 Holly Walk, NW3 6RA
Ground Floor
Existing Layout
28 November 2012
J Harari
Drawing No. JH-01
Scale 1:100