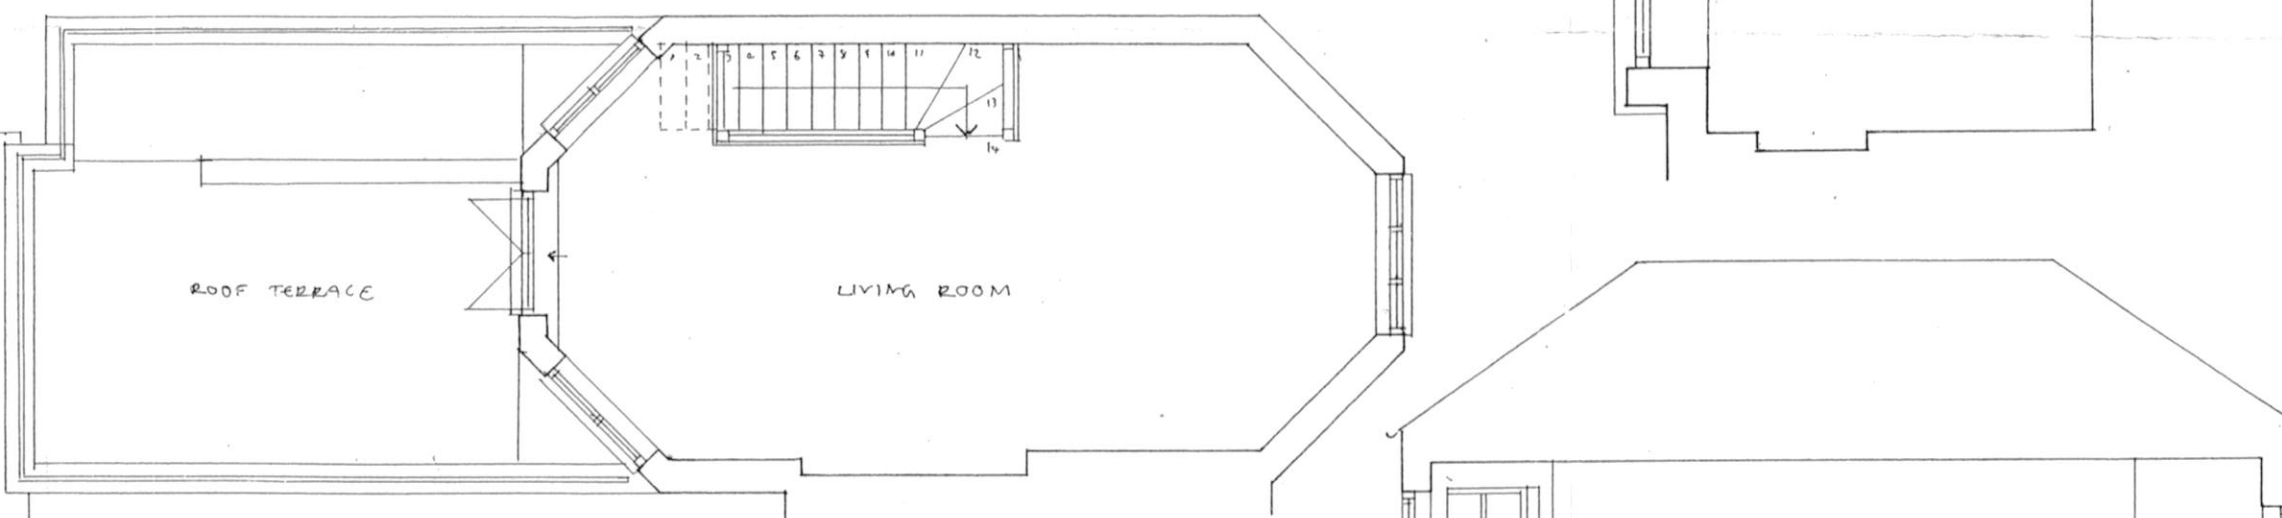
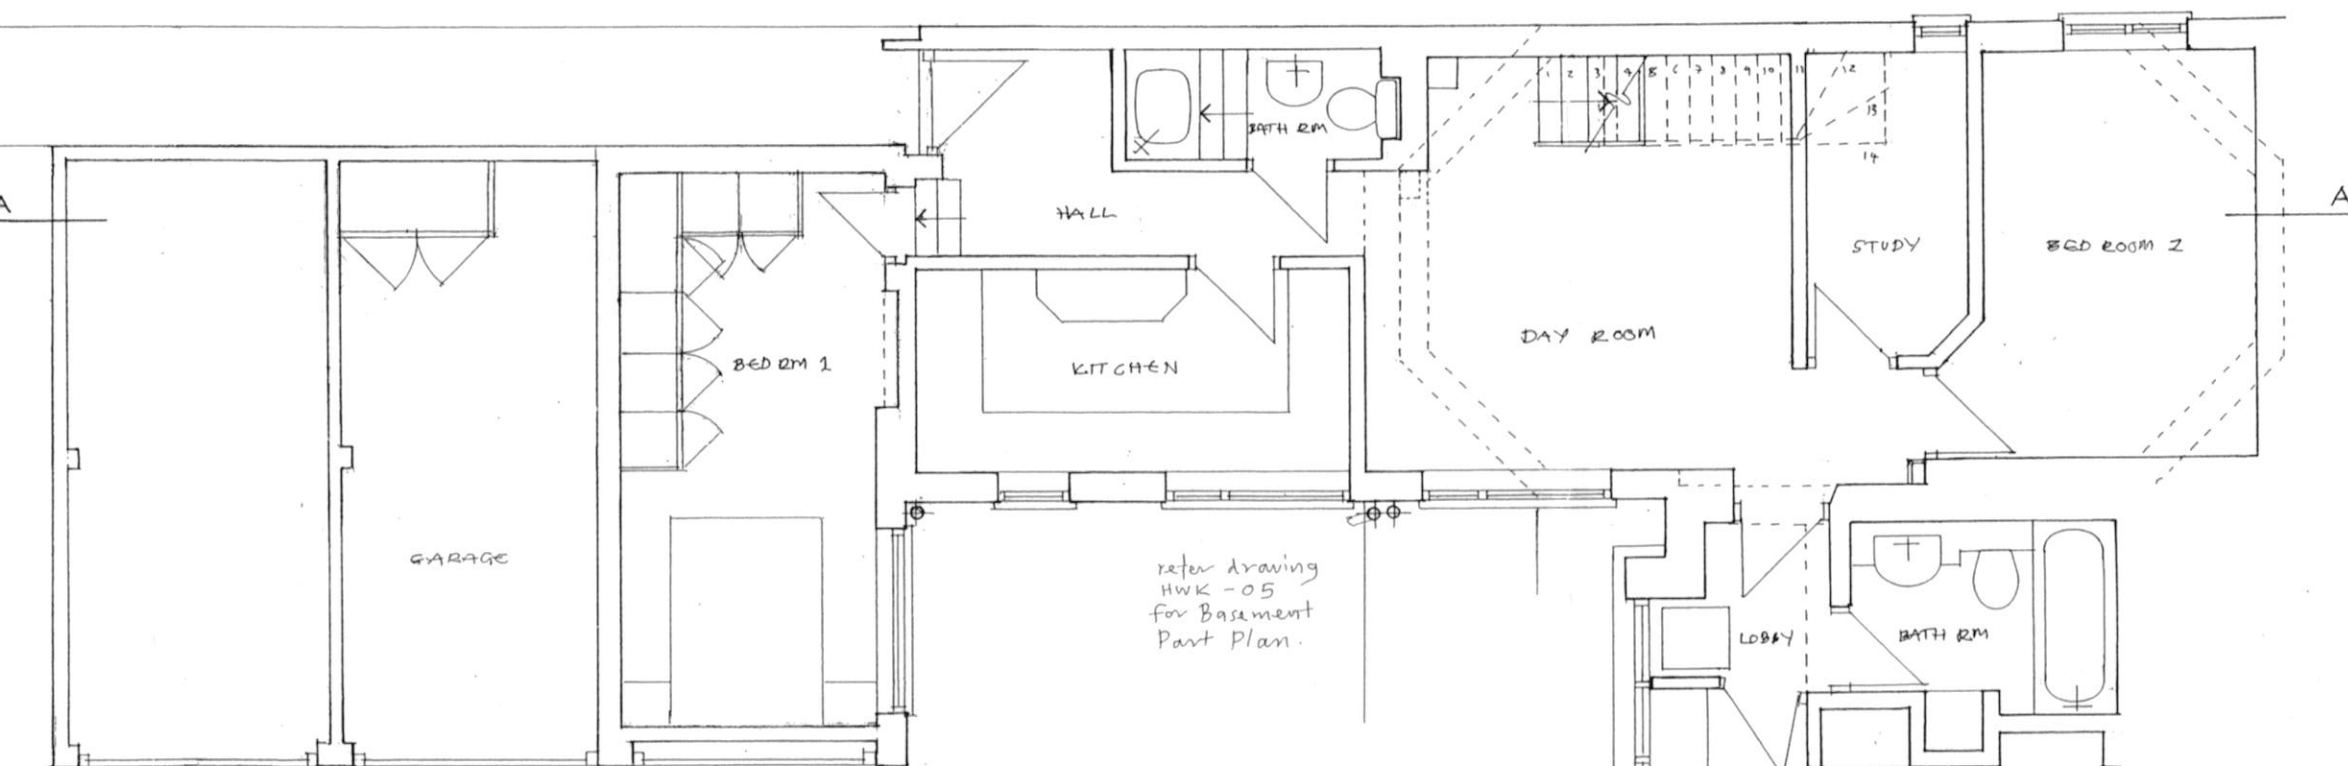


REV	DATE	REVISION

Project: 20 HOLLY WALK, NW.3	
Drwg Title: EXISTING PLANS + SECTION	
Drwg No: OFFICE COPY HWK-03	Rev: Scale: 1:50 Date: 11/1999
PETER BERNAMONT - ARCHITECT WHARF STUDIOS, BALDWIN TERRACE, LONDON N1 7RU Tel: 0171 704 8859 Fax: 0171 704 1785	