
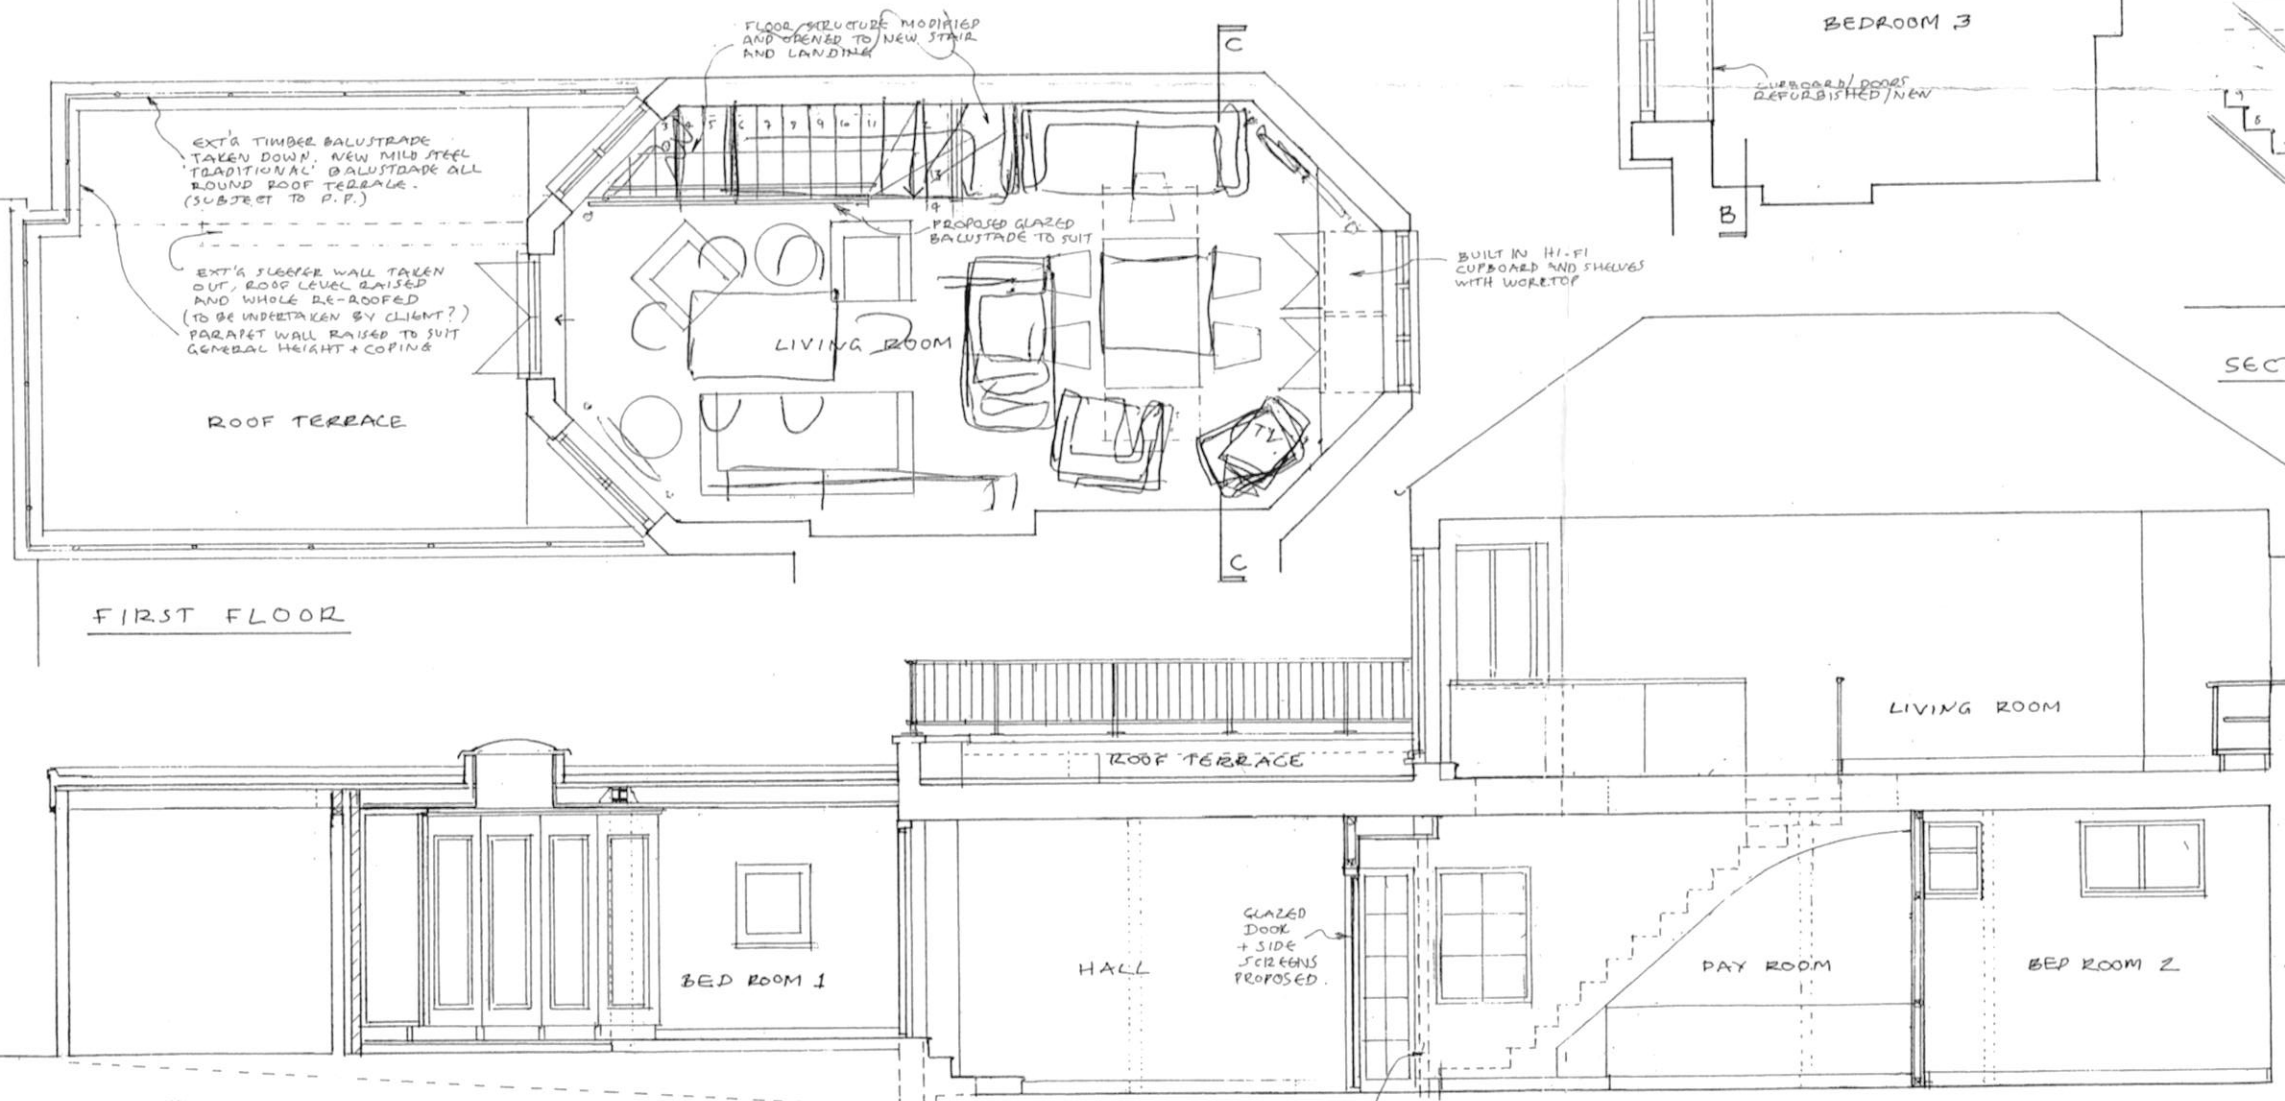
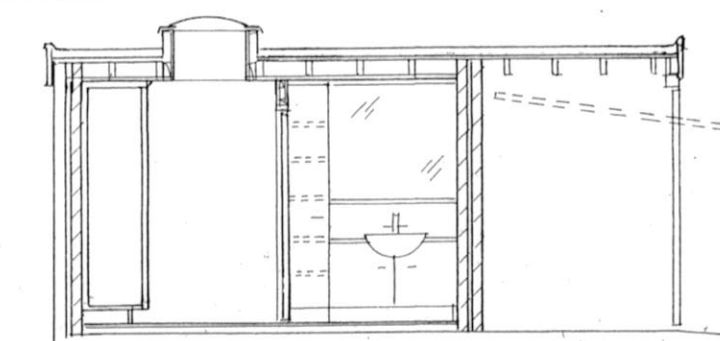
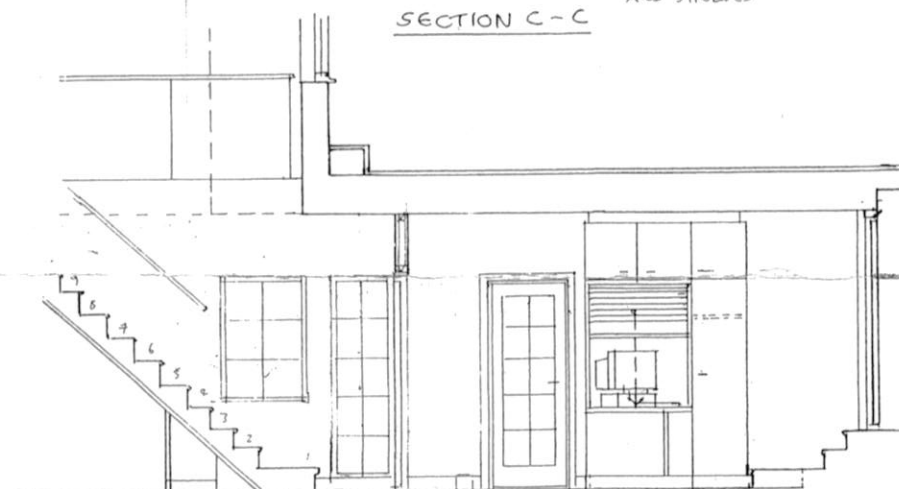
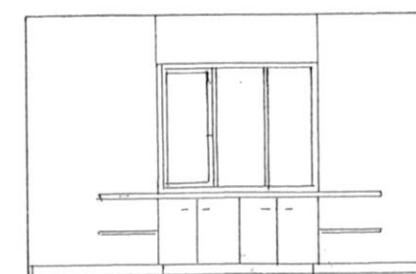


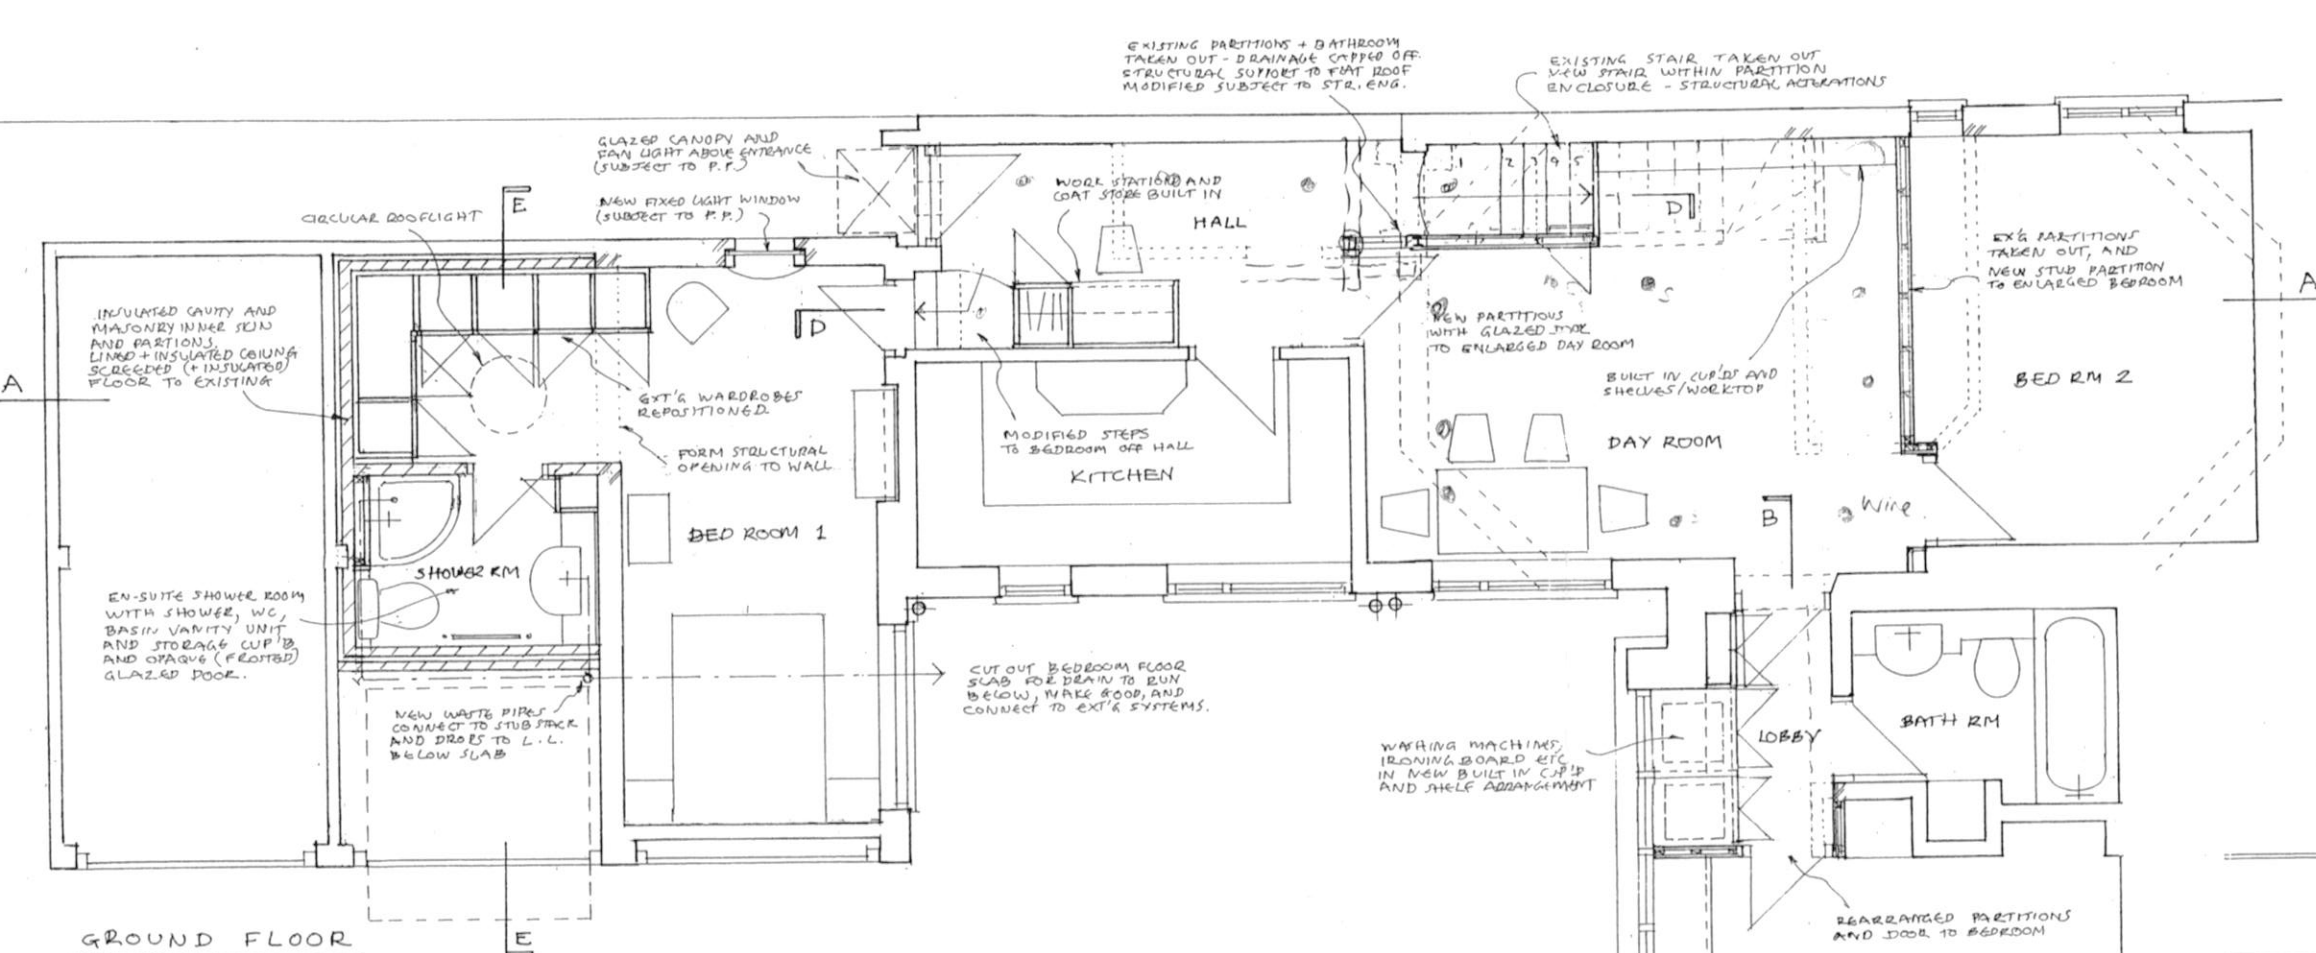

SECTION A-A

Project: 20 HOLLY WALK, NW3			
Drwg Title: SCHEME DESIGN			
Drwg No: OFFICE (01M)	Rev: A	Scale: 1:50	Date: 12/99
HWK-04			
PETER BERNAMONT - ARCHITECT			
WHARF STUDIOS, BALDWIN TERRACE, LONDON N1 7RU Tel: 0171 704 8859 Fax: 0171 704 1785			