


34 PRIORY GARDENS, LONDON N6 5QS, UK Email: ronit@treatmentarchitecture.co.uk Landline: 020 8340 8004 Mobile: 07887 646505

ARCHITECTURE LTD.


## 6 SHERRIFF ROAD **LONDON NW6 2AP**



## 05 **EXISTING** SECTIONS

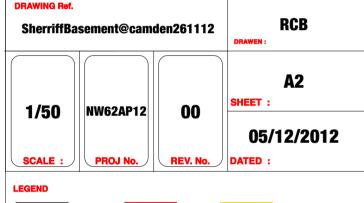



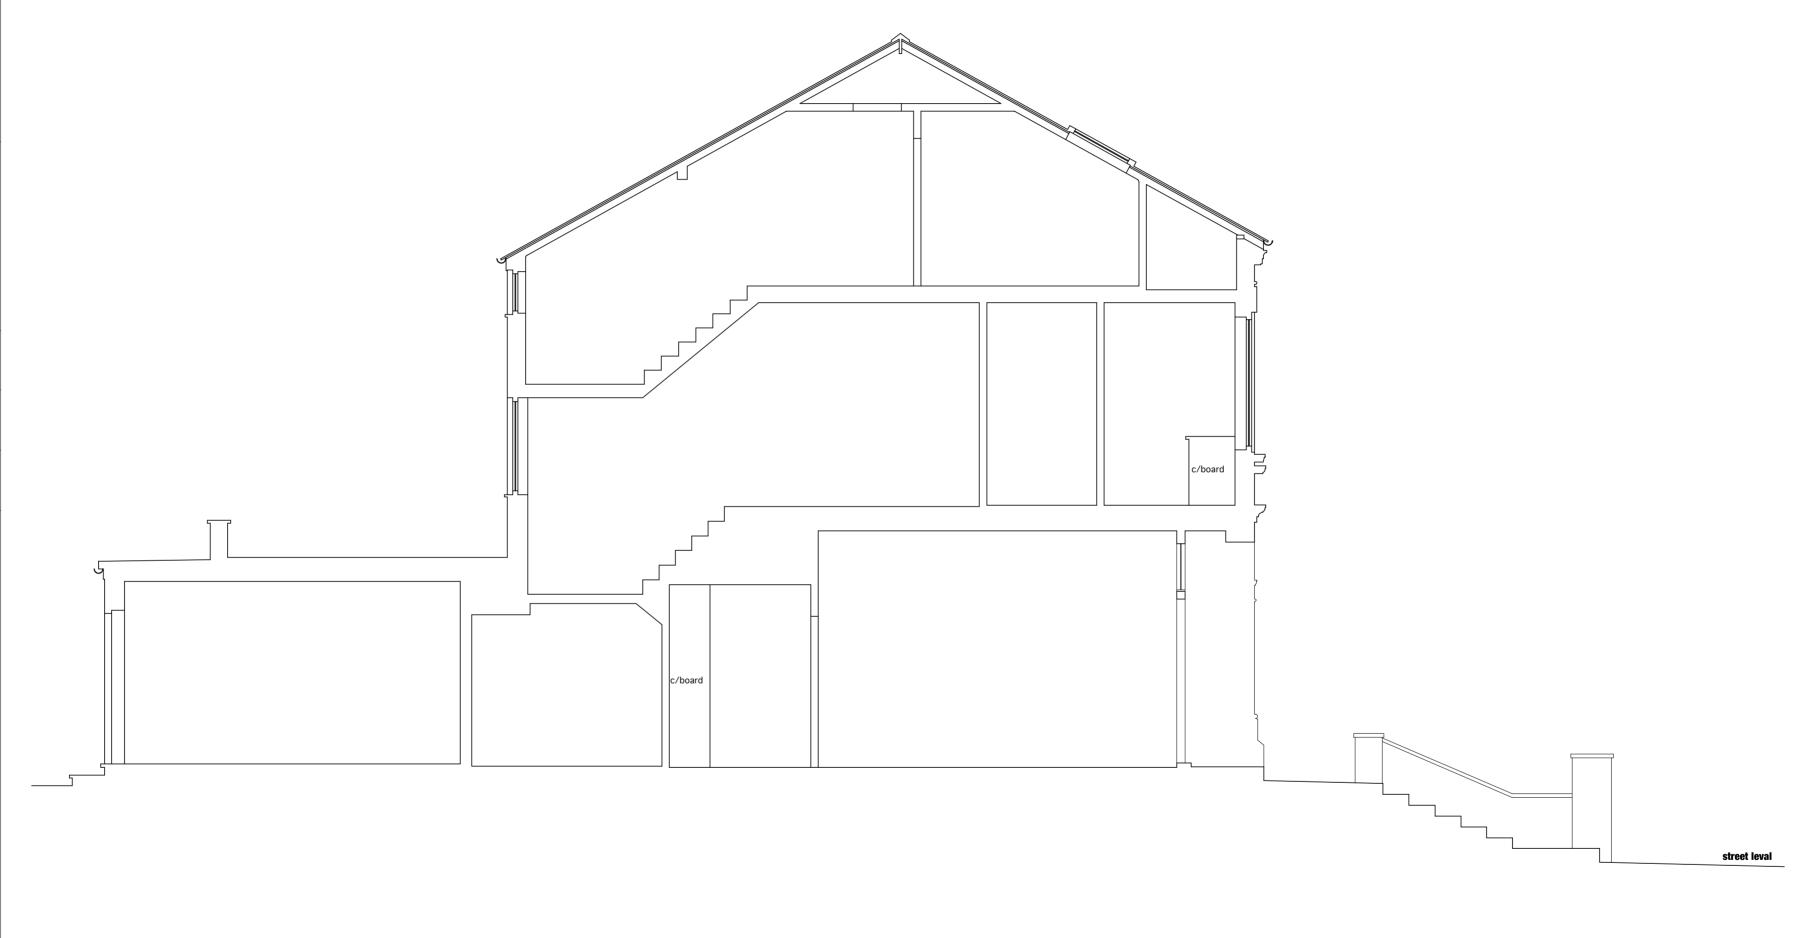

Datum 97.00m