


THE
TREAT
MENT

34 PRIORY GARDENS, LONDON N6 5QS, UK
Email: ronit@treatmentarchitecture.co.uk
Landline: 020 8340 8004 Mobile: 07887 646505

ARCHITECTURE LTD.

6 SHERRIFF ROAD
LONDON NW6 2AP

PROJECT



DRAWING NAME

06
EXISTING
SECTIONS

DRAWING Ref.
SherriffBasement@camden261112

DRAWN :
RCB

1/50
SCALE :

NW62AP12
PROJ No.

00
REV. No.


A2
SHEET :
05/12/2012
DATED :

LEGEND

EXISTING

NEW

DEMOLITION

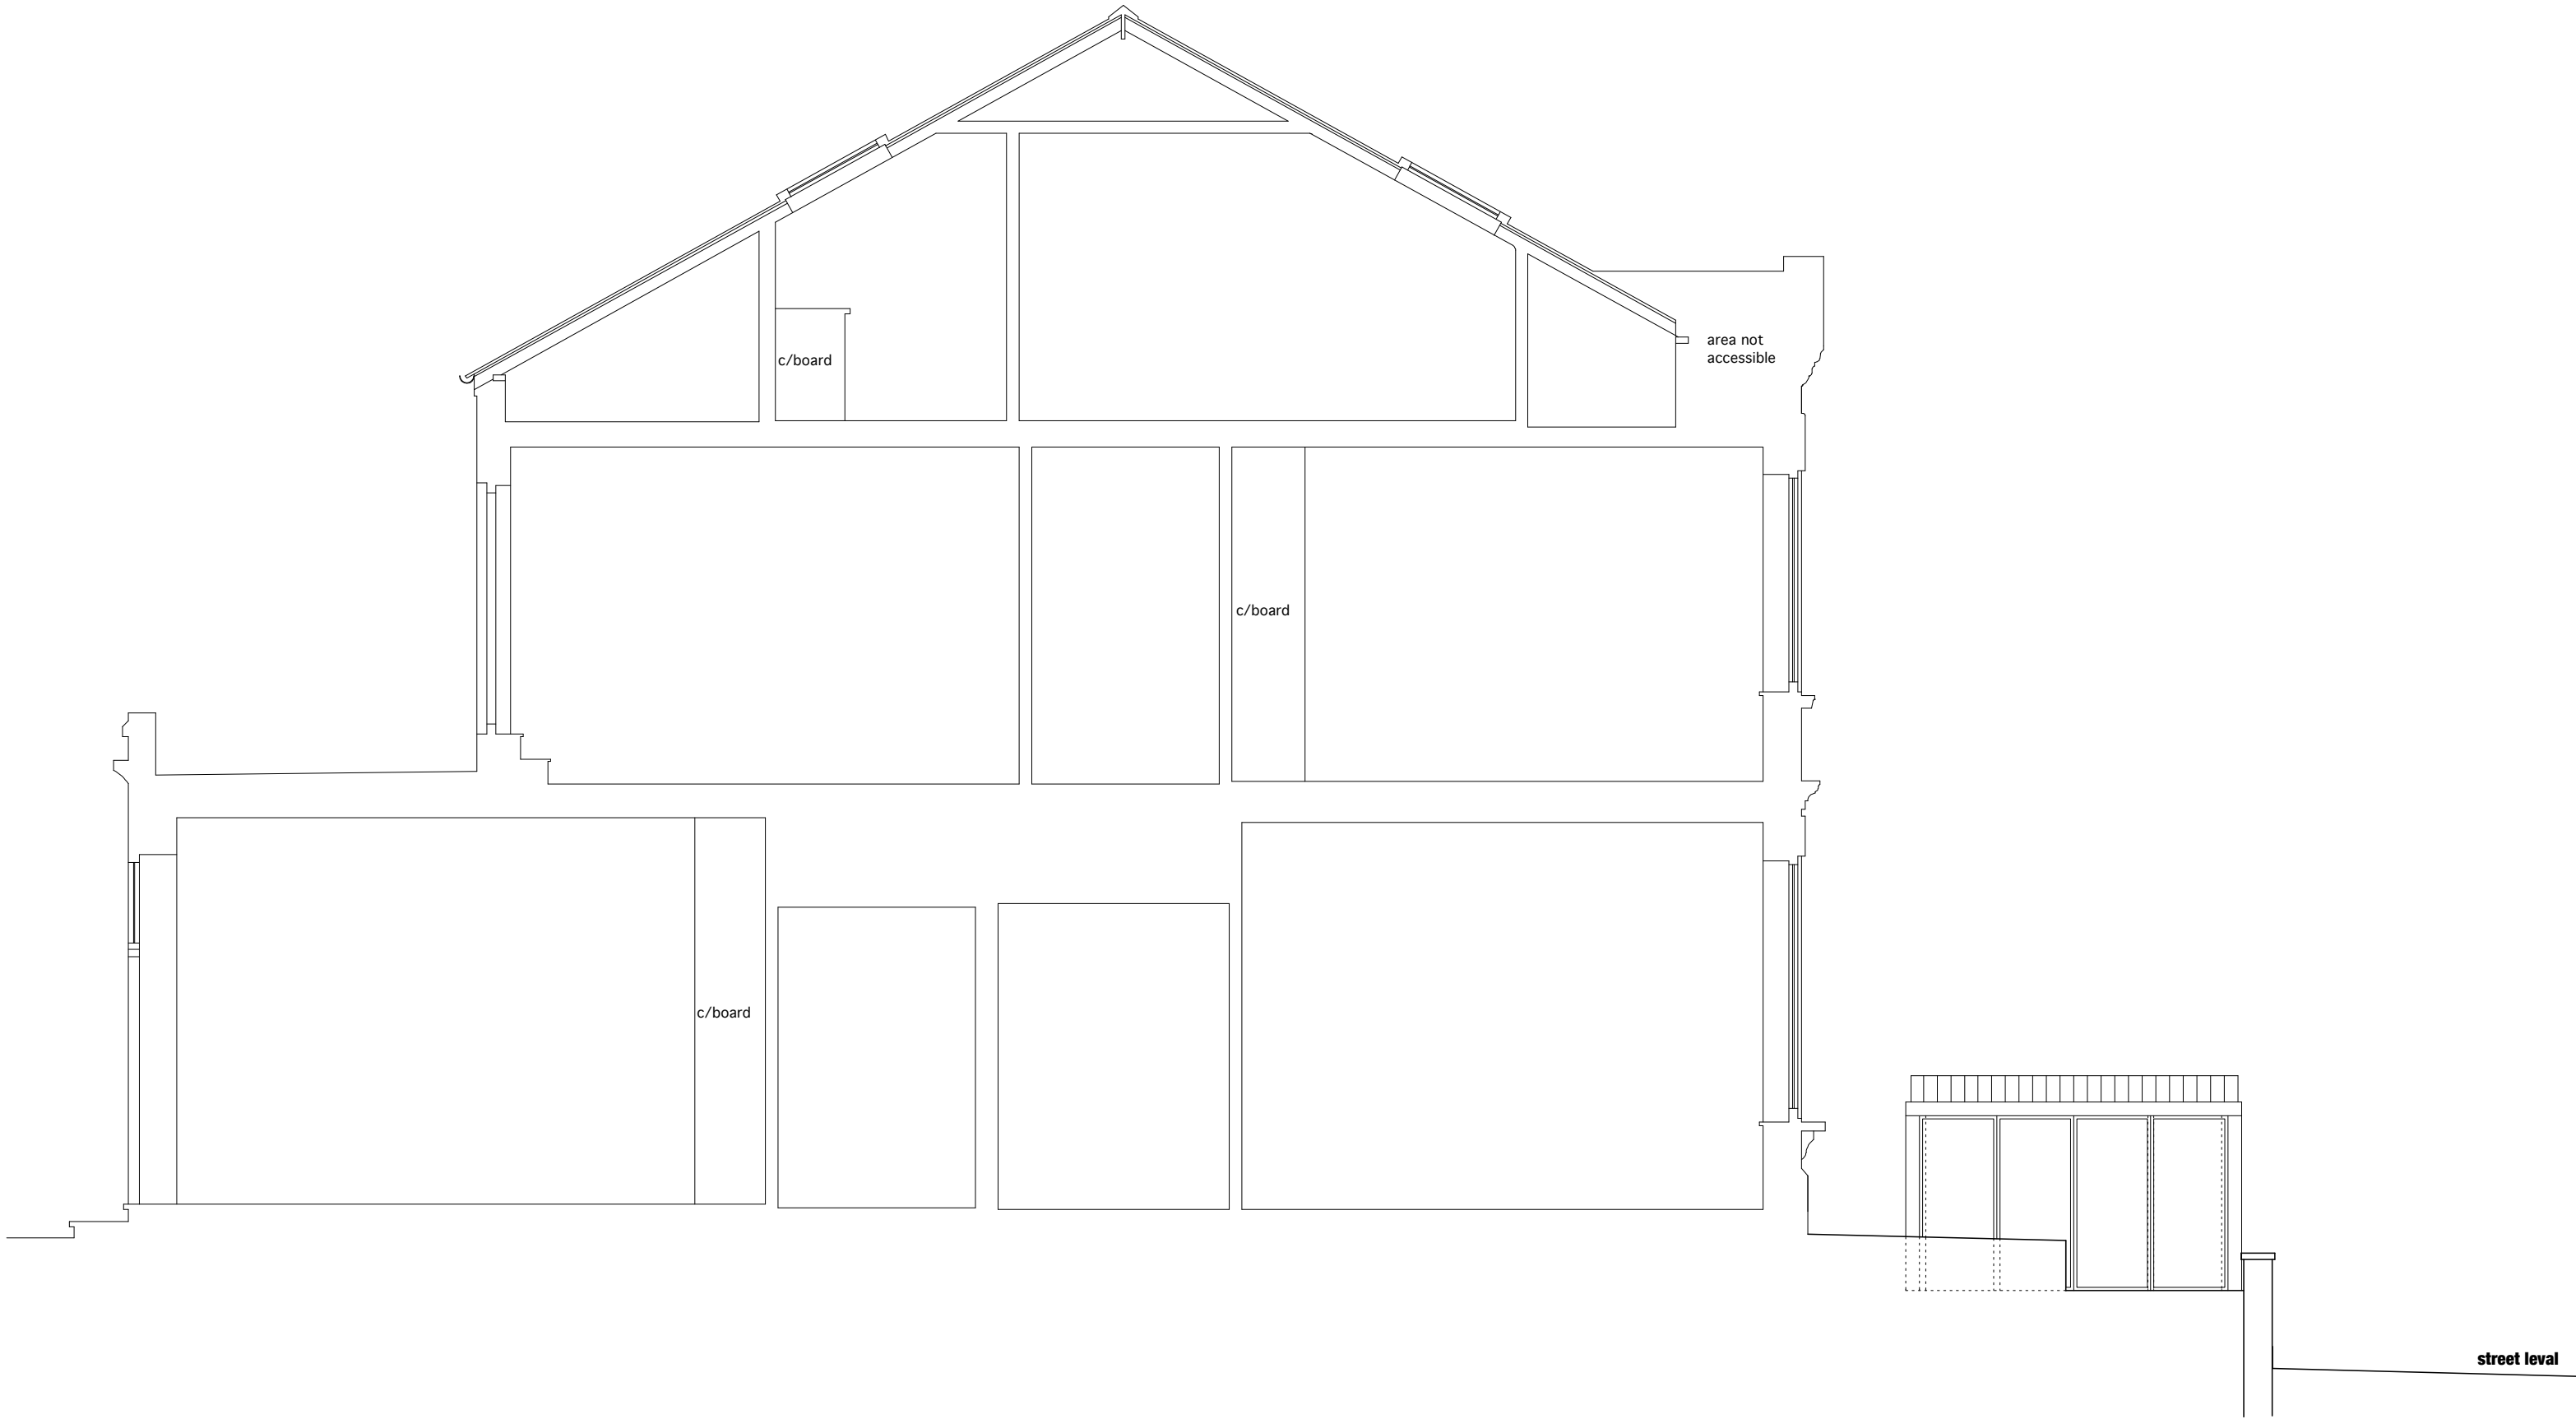

Datum 97.00m

SECTION C - C