



30° pitch

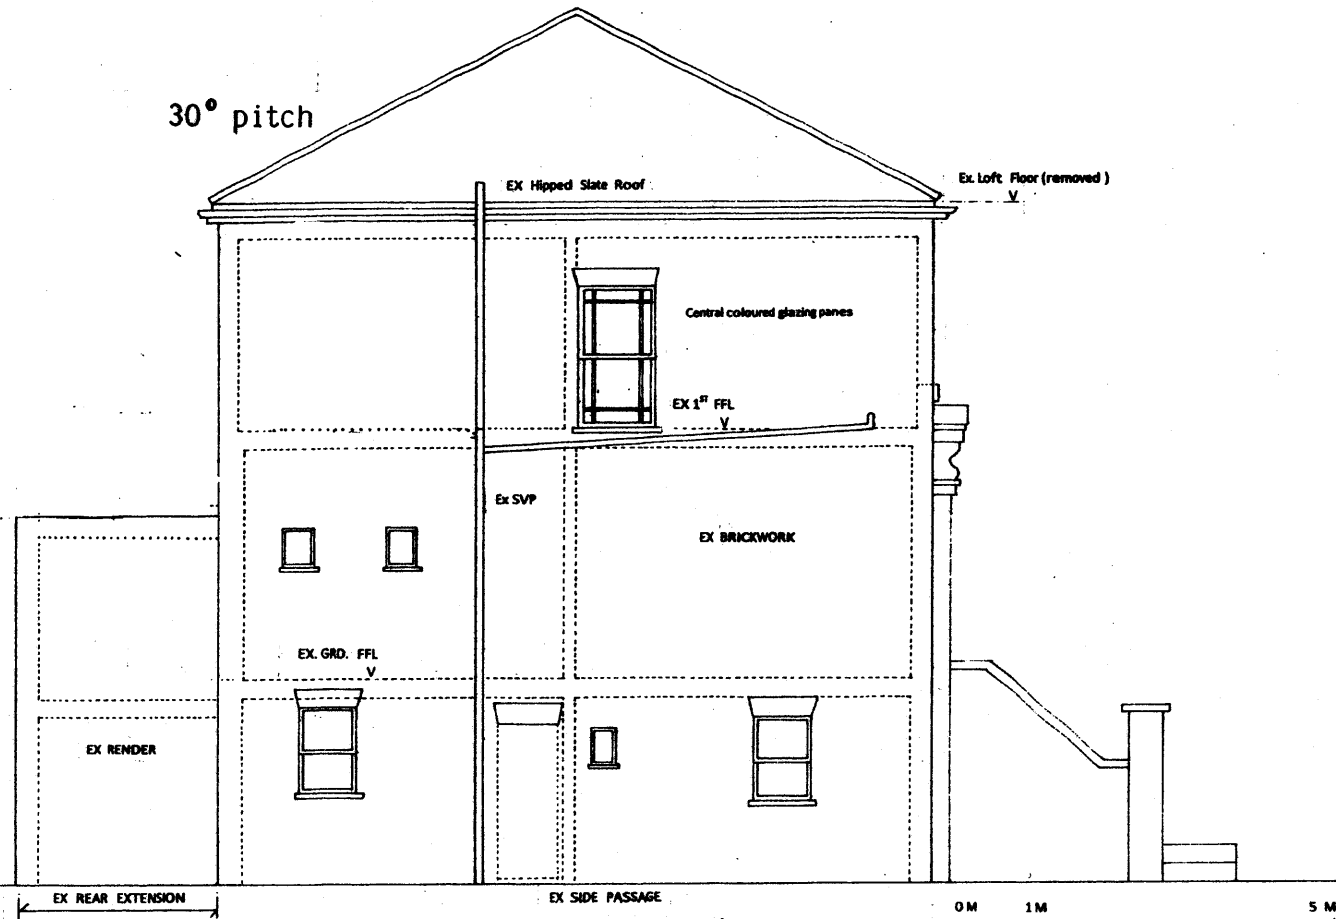

EXISTING SOUTH ELEVATION 1:100

NOTES DO NOT SCALE FROM DRAWING
All dimensions to be site checked and any discrepancy to be reported to the Architect
EX. Denotes existing dimensions
TO. Denotes turn out dimensions
All products to have BBA Certification where applicable and all manufacturer's approved sub-contractor's work to conform with BS 4980 - Quality Assurance

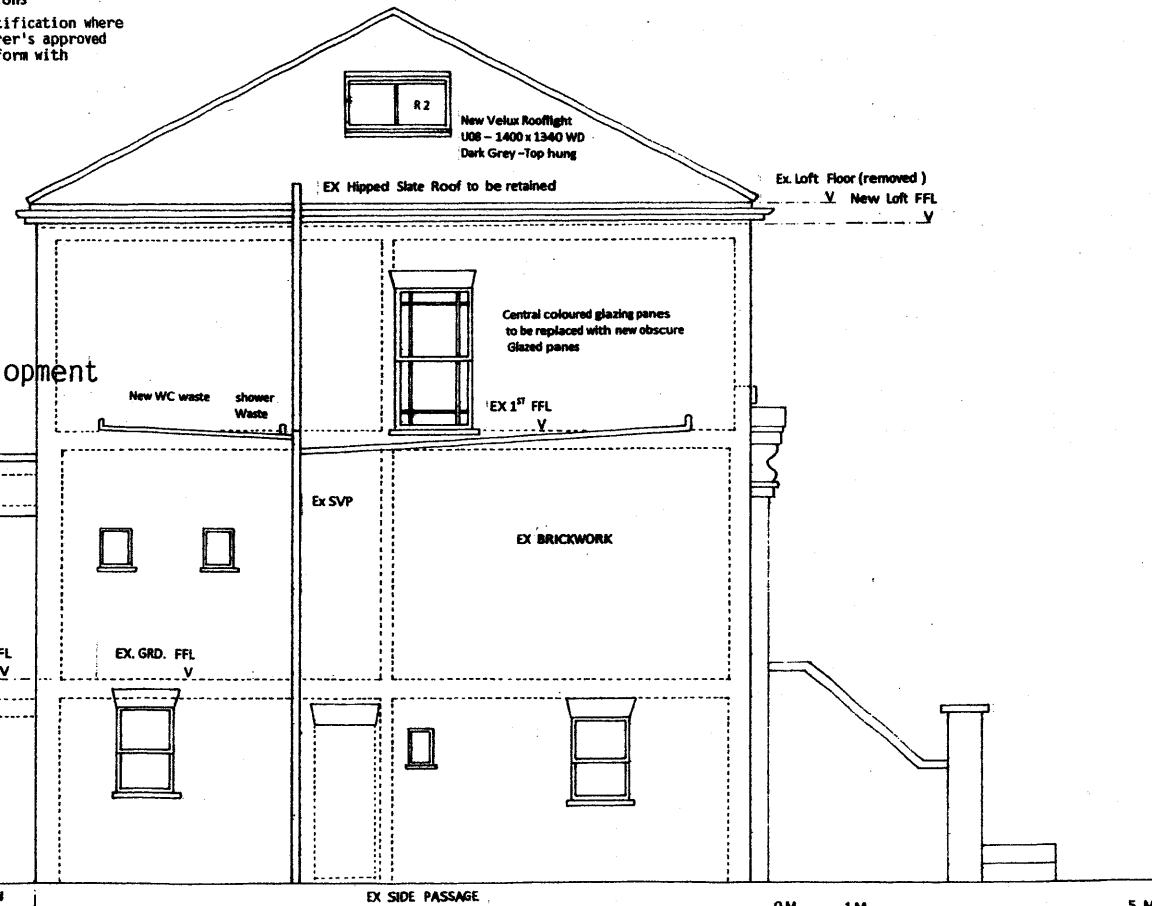

PROPOSED SOUTH ELEVATION 1:100

Not permitted development

Raised masonry parapet (render)
Matching adjoining no. 96 with
New Insulated Flat roof

900 H

2500

New FFL

EX RENDER

EX GRD. FFL

EX SVP

EX BRICKWORK

EX 1st FFL

Central coloured glazing panes
to be replaced with new obscure
glazed panes



New WC waste shower
Waste

EX Hipped Slate Roof to be retained

Ex Loft Floor (removed)
New Loft FFL

R2

New Velux Rooflight
U08 - 1400 x 1340 WD
Dark Grey - Top hung

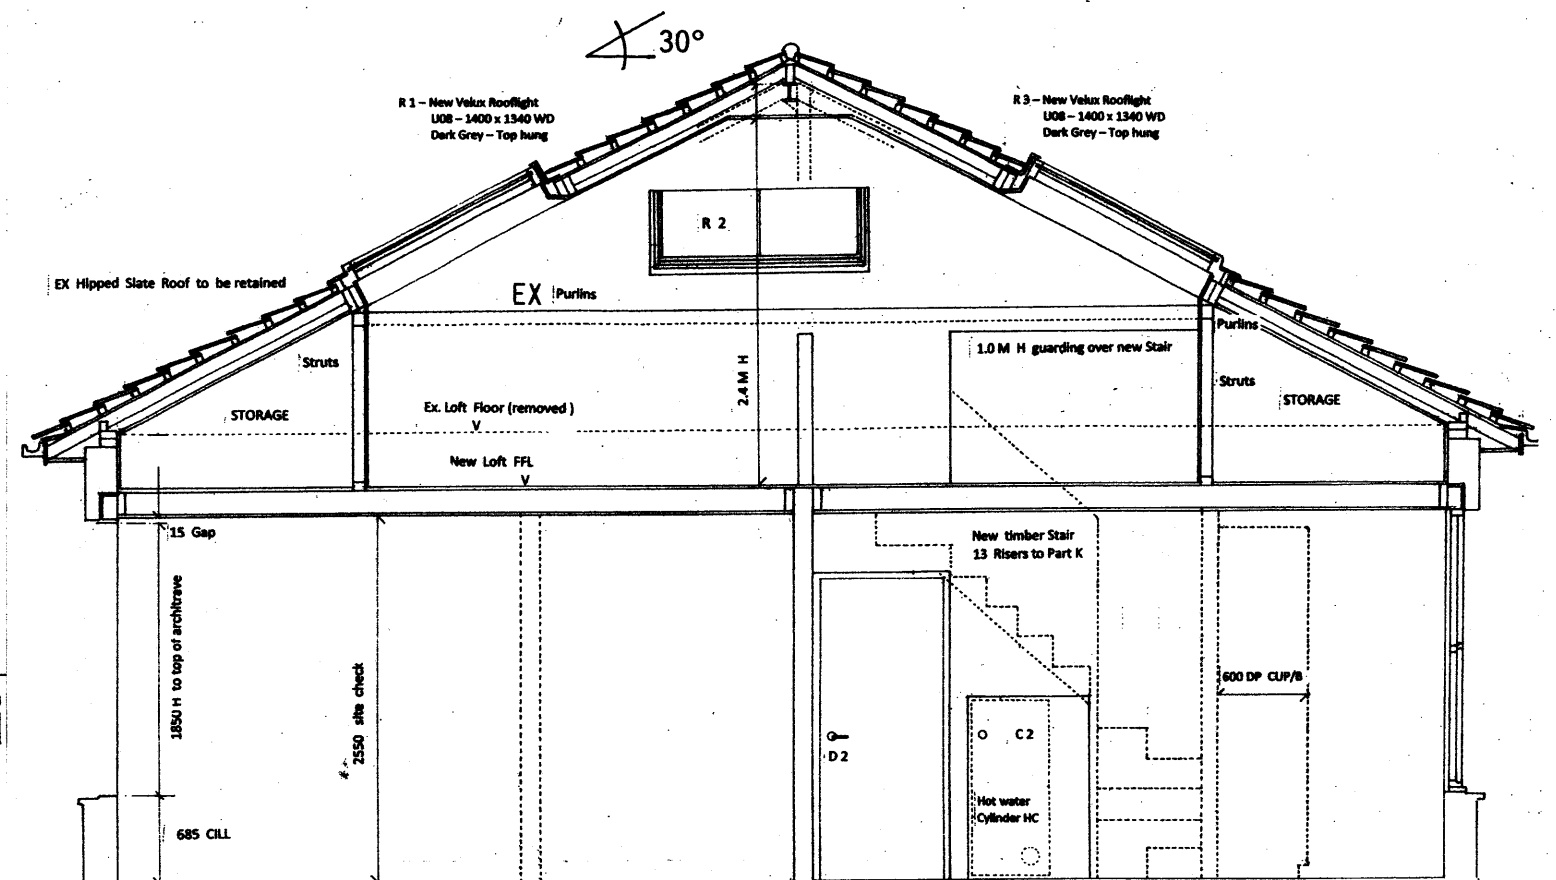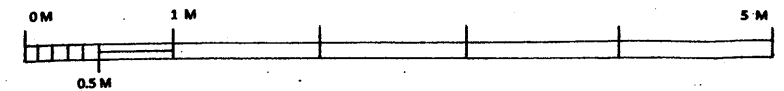

PROPOSED SECTION C 1:50

