


These plans and specifications prepared by Brian O'Reilly Architects as instruments of professional service shall remain the property of Brian O'Reilly Architects.

These plans may not be copied or reused without the express written consent of Brian O'Reilly Architects. The use of these plans for construction is permitted only when specifically released for construction reference by a dated authorised signature.


These plans are project and site specific and shall only be used for their intended purpose unless otherwise permitted by written consent of Brian O'Reilly Architects.

DO NOT SCALE FROM DRAWINGS

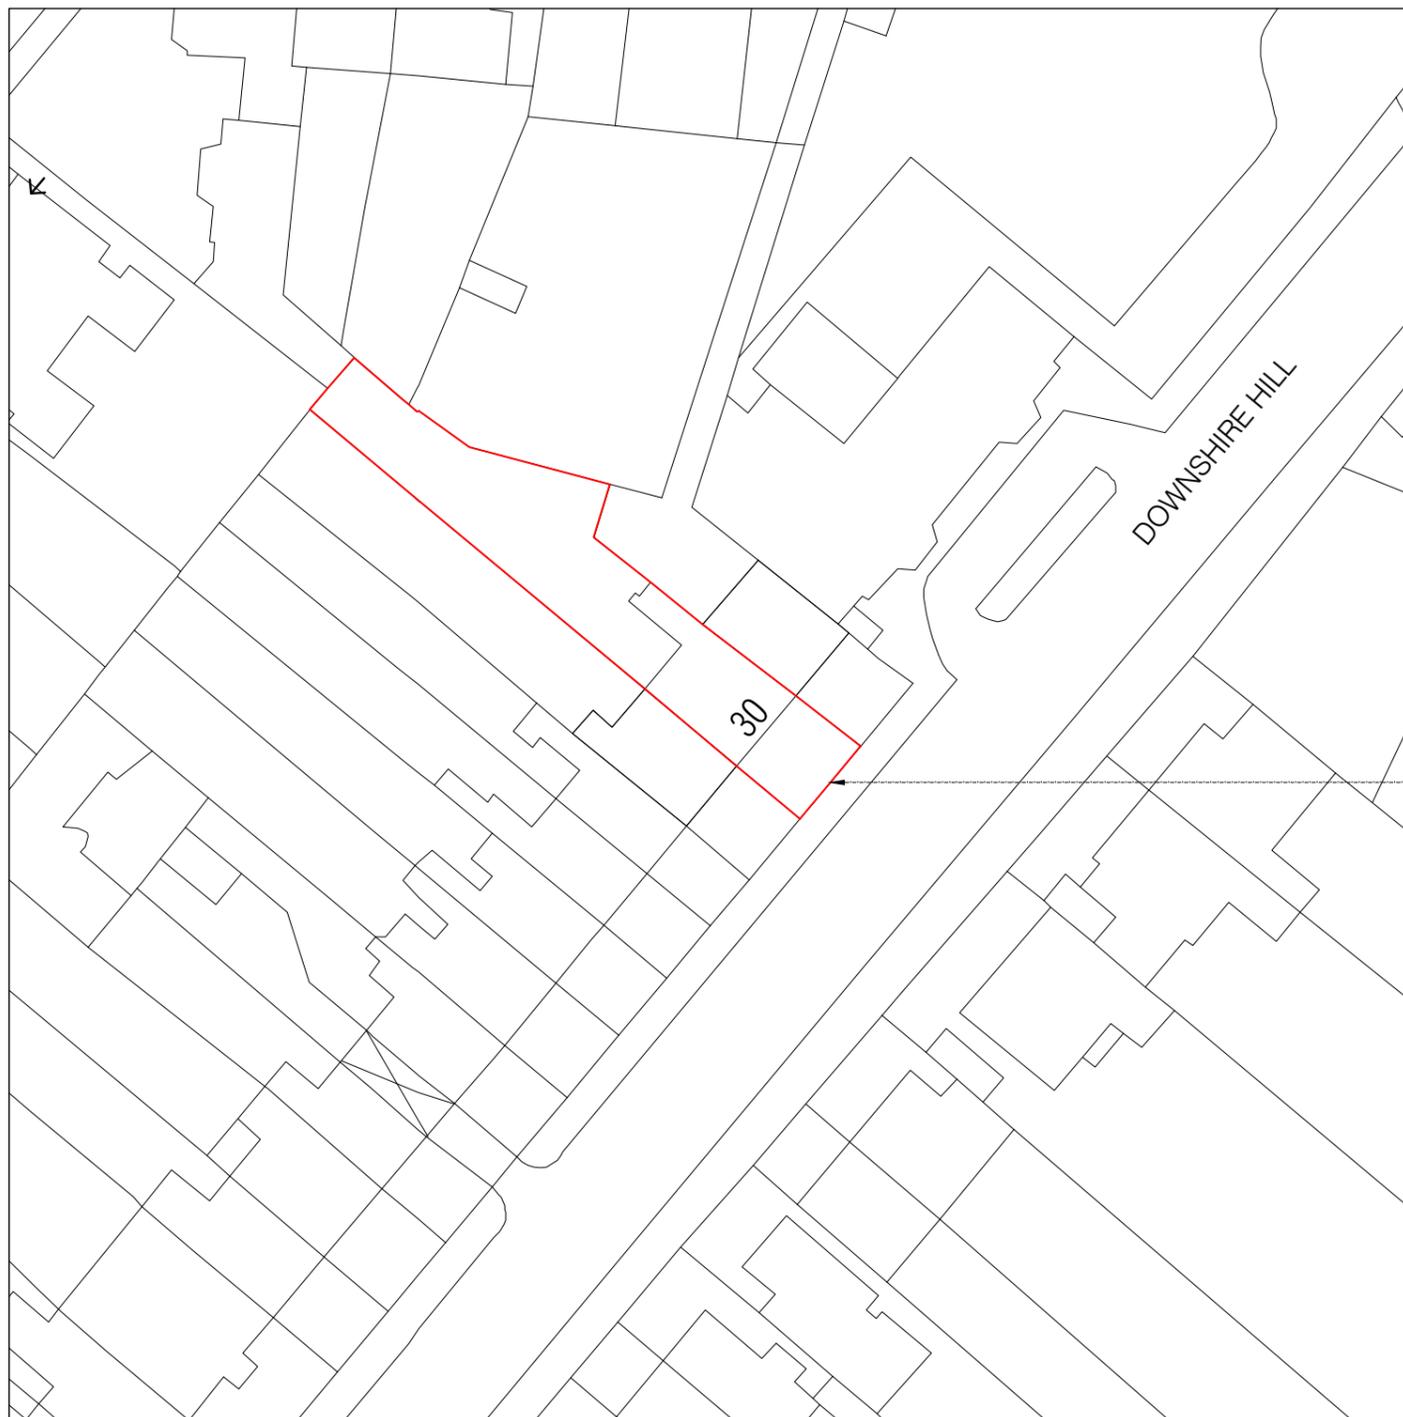

existing site boundary No.30

01 LOCATION Plan

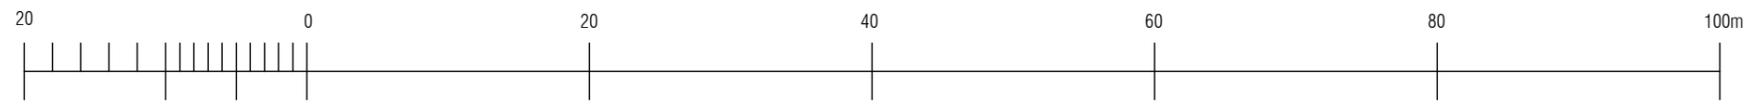

project	
30 DOWNSHIRE HILL	
drawing	
EXISTING LOCATION PLAN	
number	date
335-100-E	04.12.2012
scale	revision
1:500@A3	PLANNING
BRIAN O'REILLY ARCHITECTS	
The Studio 31 Oval Road LONDON NW1 7EA	
Tel: +44 (0)20 7267 1184	
www.brianoreillyarchitects.com	
mail@brianoreillyarchitects.com	