

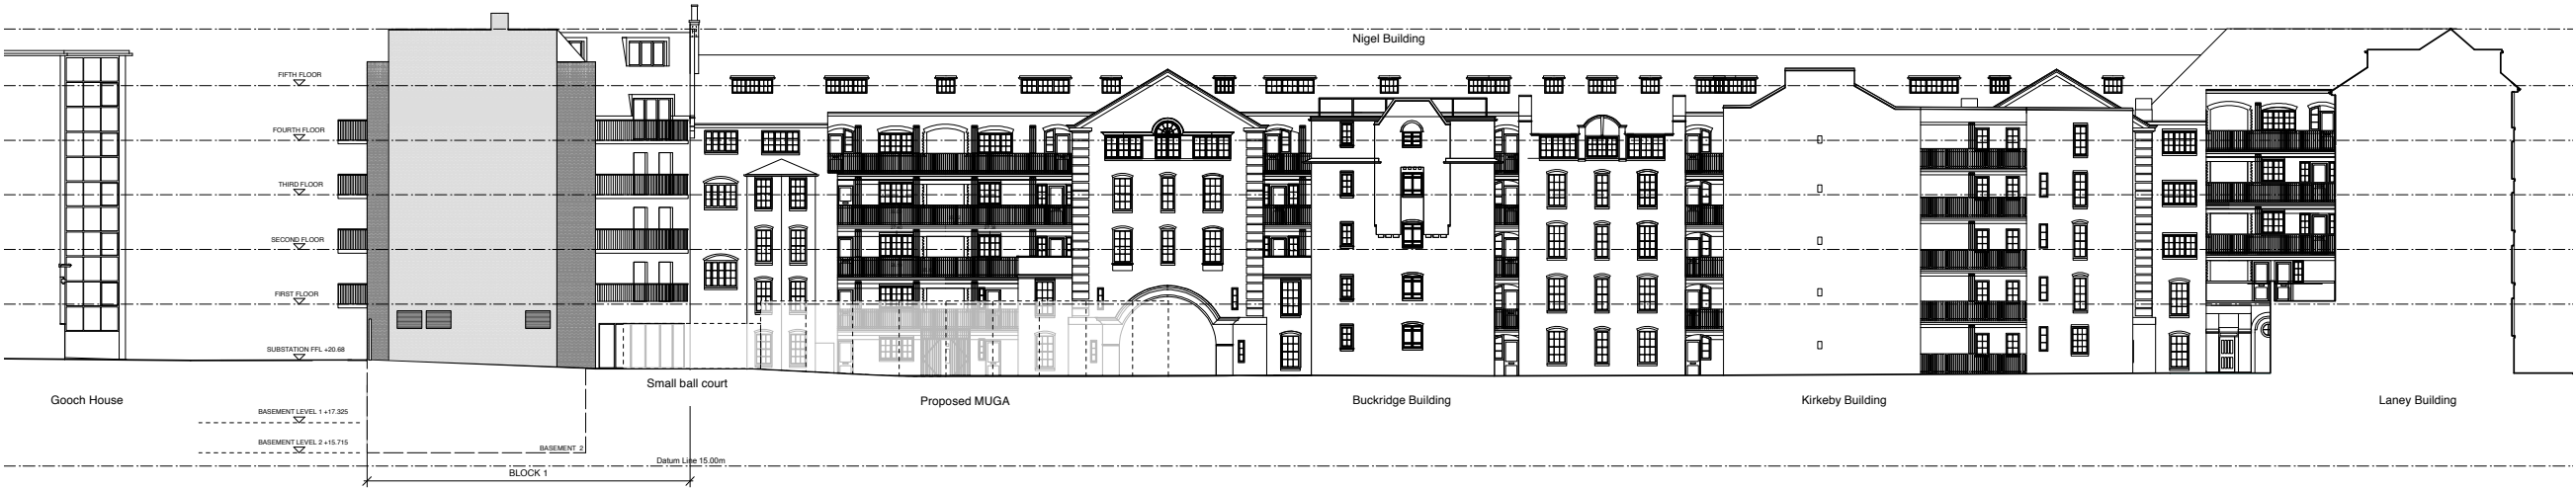


BLOCK 1

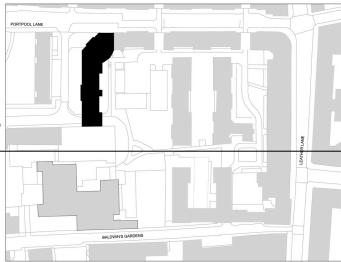

Planning note:
The scale bar should be verified before scaling off these drawings.

These drawings are not to be scaled off for construction purposes.

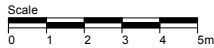

section key
to be read in conjunction with drawing 290 for detailed notes on materials

Proposed Block 1
Section 5 - 1:200@A1



Proposed Block 1
Section 5 - 1:100 @A1

03/12/12	A	DC	Note on Section 5 omitted
Date	Rev	By	Comments
Revisions			
Drawing status			
PLANNING			
MatthewLloydArchitects ^{LLP}			
1 The Hangar Perseverance Works 38 Kingsland Road London E2 8DD			
T 020 7613 1934 F 020 7613 1434			
mail@matthewlloyd.co.uk			
©2012			
Project			
Bourne Estate (South) Regeneration for LB Camden			
Drawing title			
Proposed Block 1 Section 5			
Date	Scale	Drawn by	Checked by
AUG 2012	1:100@A1 1:200@A3	GW	
Reference	Drawing no.	262	Revision
BE			A